




Existing South Elevation



Existing North Elevation

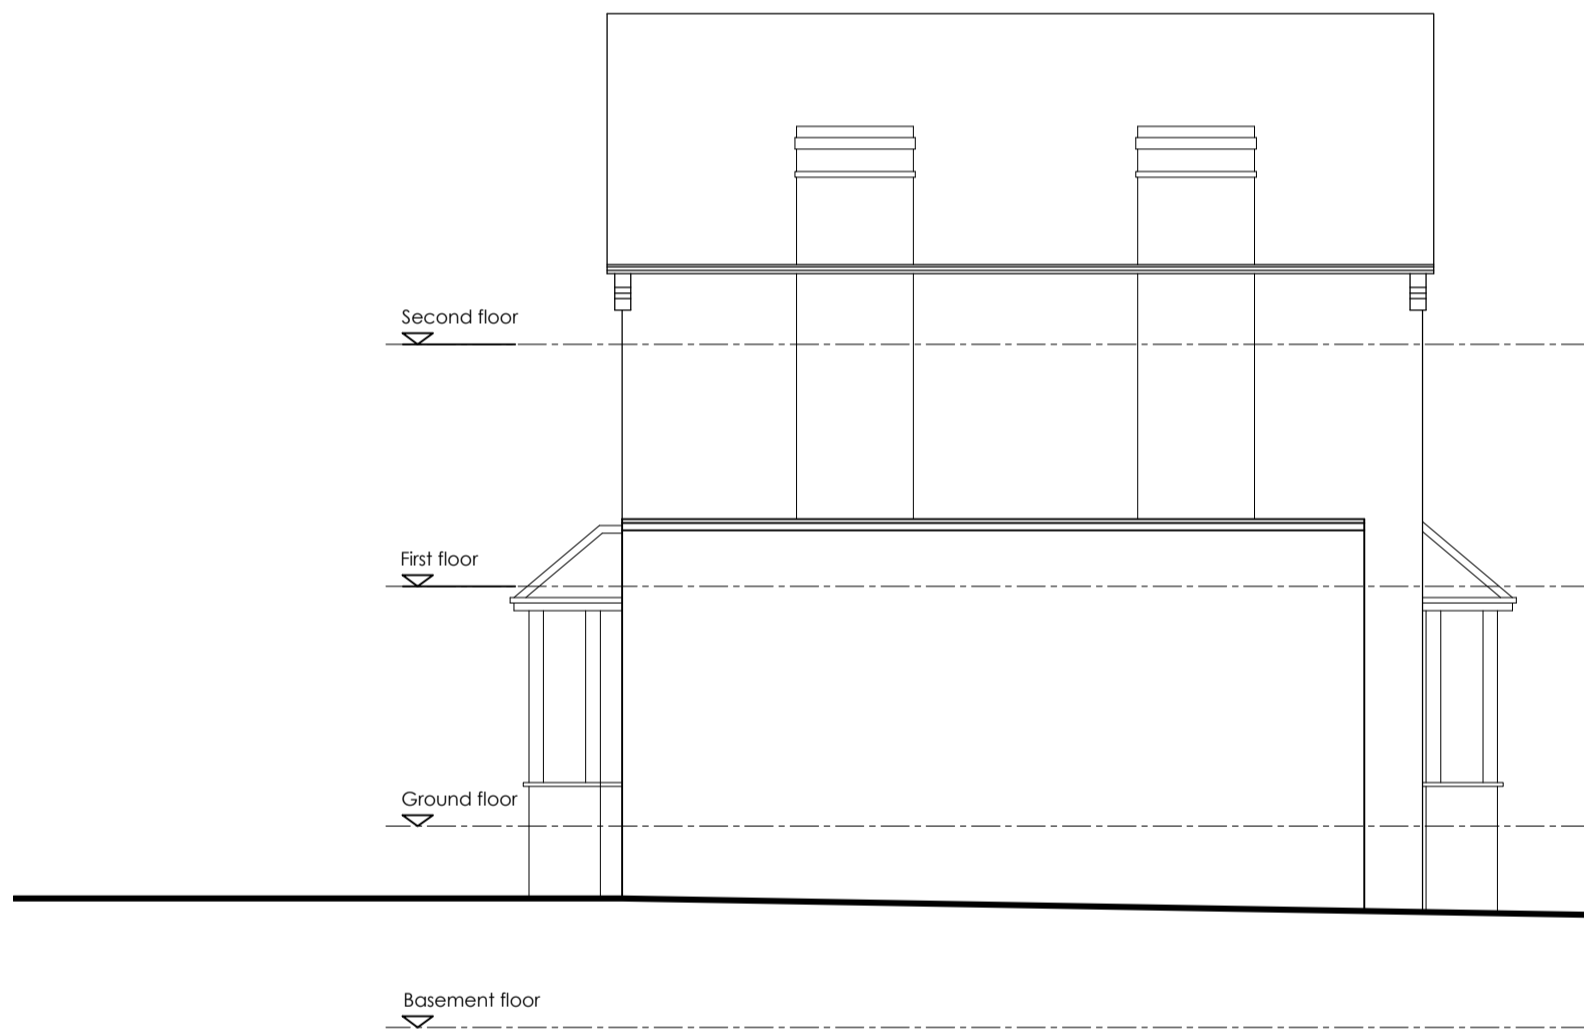

Existing West Elevation



Existing Front Boundary Elevation

C	18.11.13	Front boundary elevation added.	cc	bb
B	13.09.13	Drawing SK12 superseded with 10695 SK01/10	cc	bb
A	28.08.13	Window detail added	mt	.
date	description		dm	chk

client



project
1 & 3 Arkwright Road
Hamstead
London
NW3

drawing title
Existing Elevations

drawn by BB	date Aug '13	checked DP
job no. 2001309	drawing no. 10695 SK01/10	revision C

Planning

scale
1:100 @ A1 or 1:200 @ A3