



01 63 TCR SHOP FRONT ELEVATION
SCALE: 1:20 (A1)

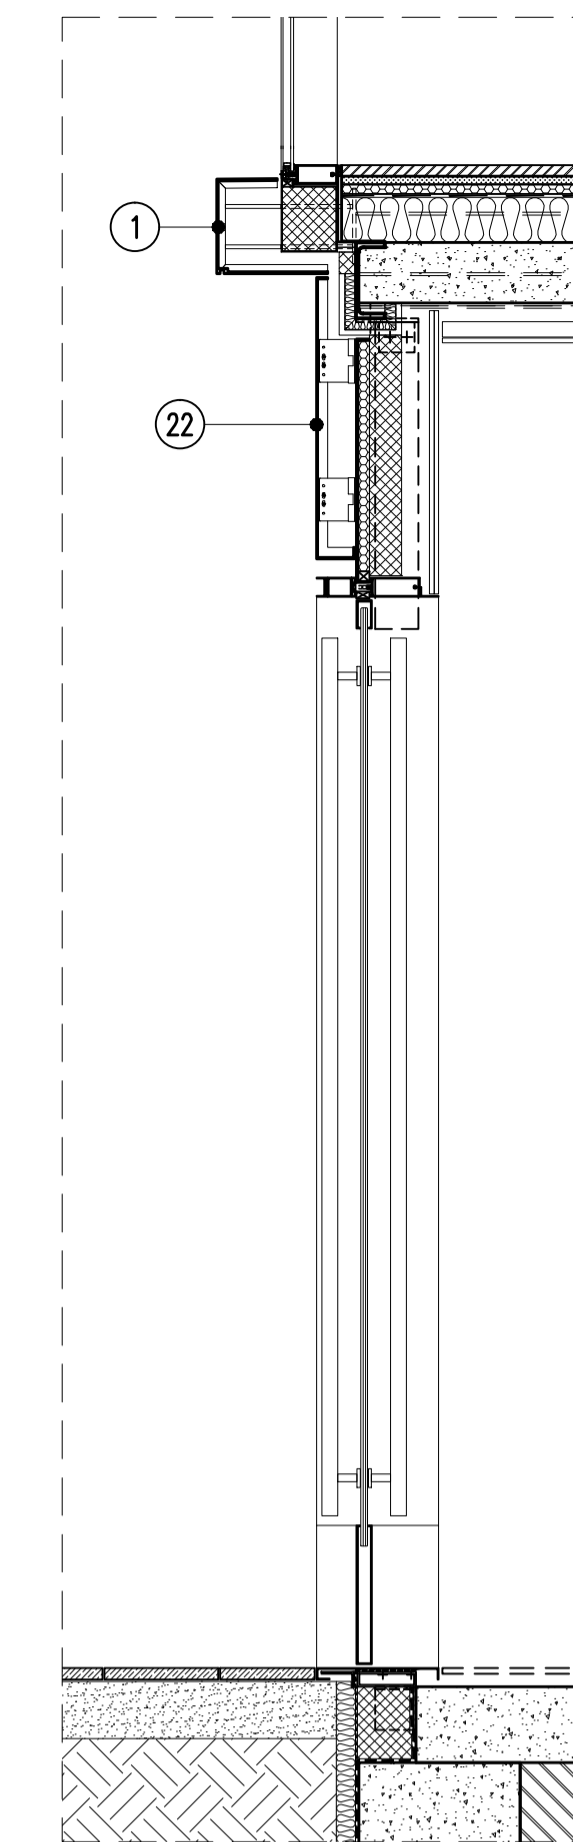

03 PART SECTION
SCALE: 1:20 (A1)

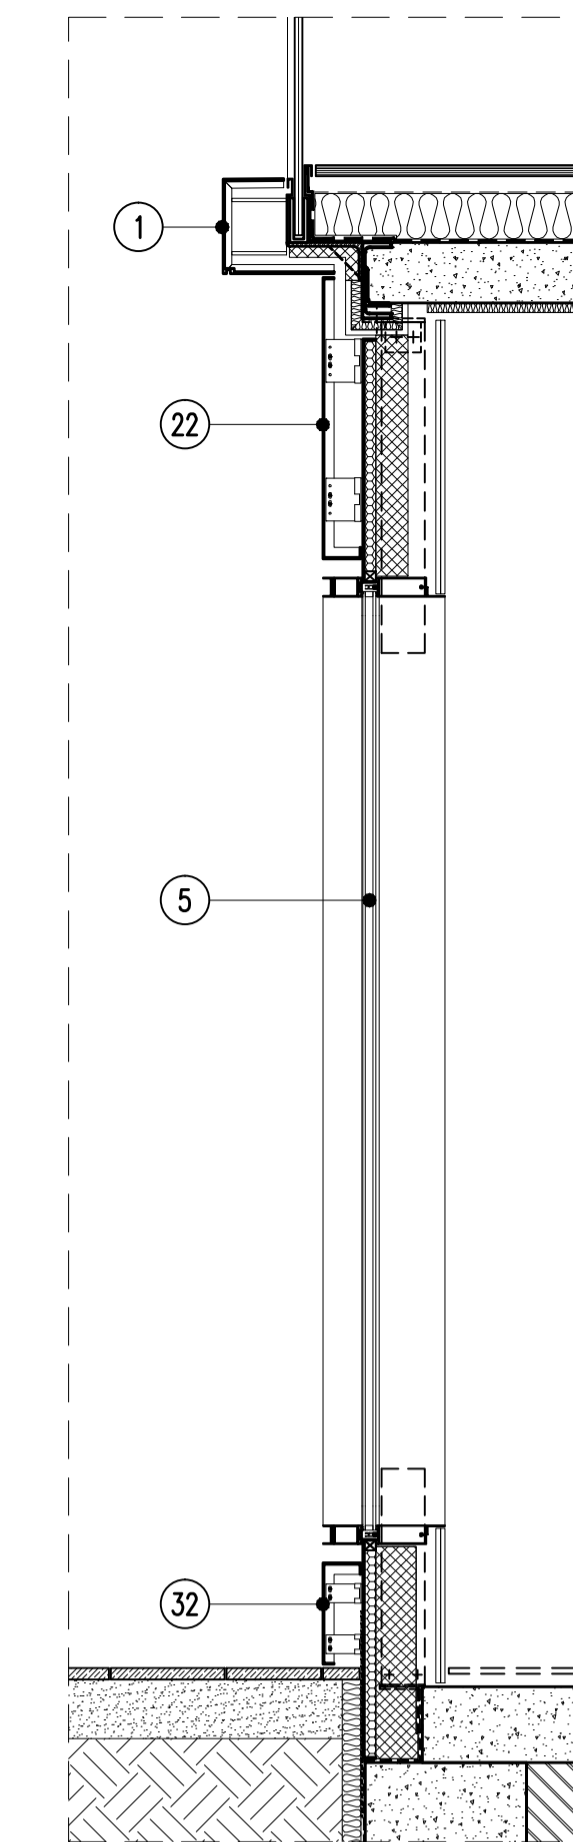

04 PART SECTION
SCALE: 1:20 (A1)



FACADE MATERIAL LEGEND
To be read in conjunction with External Finishes Schedule Rev.P1

1. Stone cladding
2. Terracotta rainscreen cladding, Type 1
3. Terracotta rainscreen cladding, Type 2
4. Terracotta protruding fixed shutter. Finish to match terracotta rainscreen.
5. Curtain walling system with feature cap
6. Shadow box spandrel panel in SSG curtain walling system.
7. Sliding / fixed aluminium doors
8. Aluminium windows
9. 1-3 Goadge Street Dormers: Timber Sash
10. Dormer: Timber french doors.
11. Aluminium brise soleil
12. Replacement windows 62 TCR: Timber Sash.
13. Lead Flashing.
14. Horizontal and vertical shadow gap: aluminium rainscreen cladding.
15. Back painted sandblasted spandrel panel
16. Etched / Fritted Glazing
17. Timber fence
18. Frameless glass balustrade
19. Anti-slip composite decking
20. Facing Brick
21. Aluminium window sill
22. Aluminium rainscreen shop front
23. Zinc standing seam roofing and walling
24. Slate mansard roof
25. Inverted roof system
26. Decorative metal panel
27. Through coloured insulated render
28. Rooflight Type 1
29. Rooflight Type 2
30. Rooflight/sliding doors
31. Metal Balustrade
32. Aluminium Cladding Stall Riser

ISSUED FOR PLANNING 18/12/14
Rev _____ Date _____

Rolfe Judd
Architecture Planning Interiors
Old Church Court, Claylands Road, The Oval, London SW8 1NZ
T 020 7556 1500
www.rolfe-judd.co.uk


Client
Goodge Street (Tottenham Court Rd) LLP

Project
**62-63 Tottenham Court Road
1-7 Goodge Street**


Drawing
**63 Tottenham Court Road Shop Front
Plan and Elevation**

Scale Date Status
1:20 (A1) Dec 14 Planning

Job Number Drawing Number Revision
5315 T(20) DE11 -

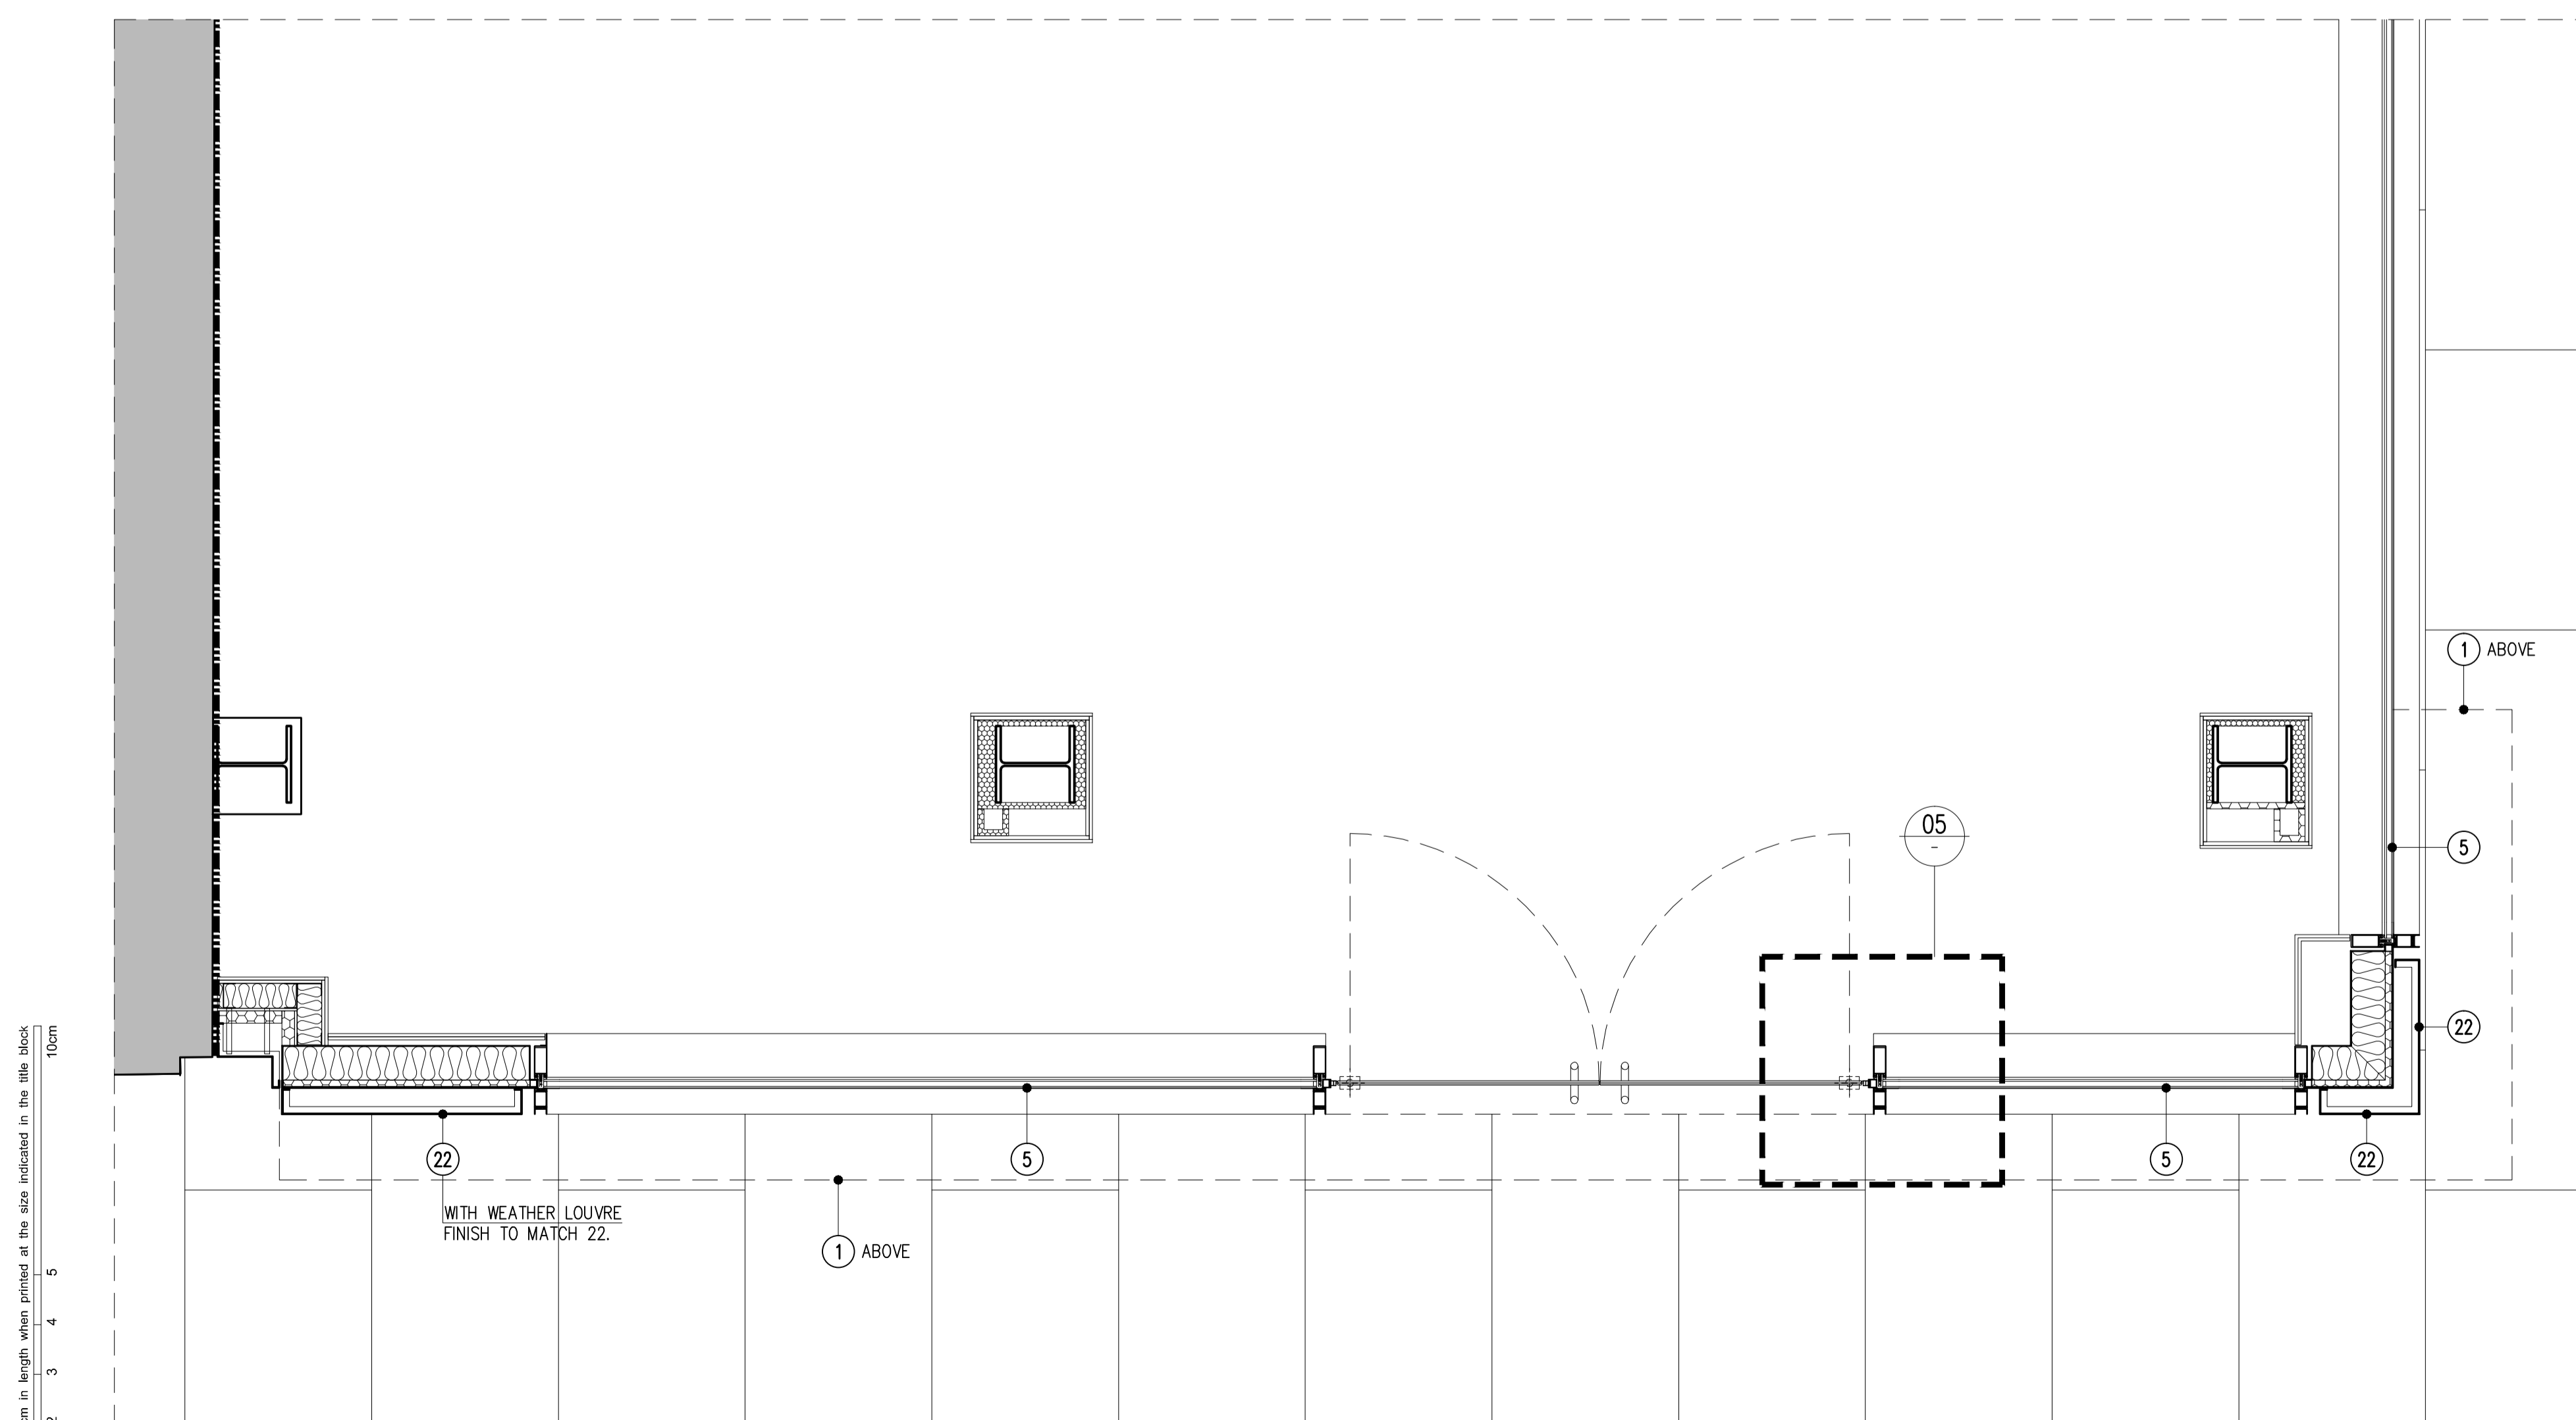

02 63 TCR SHOP FRONT PLAN
SCALE: 1:20 (A1)

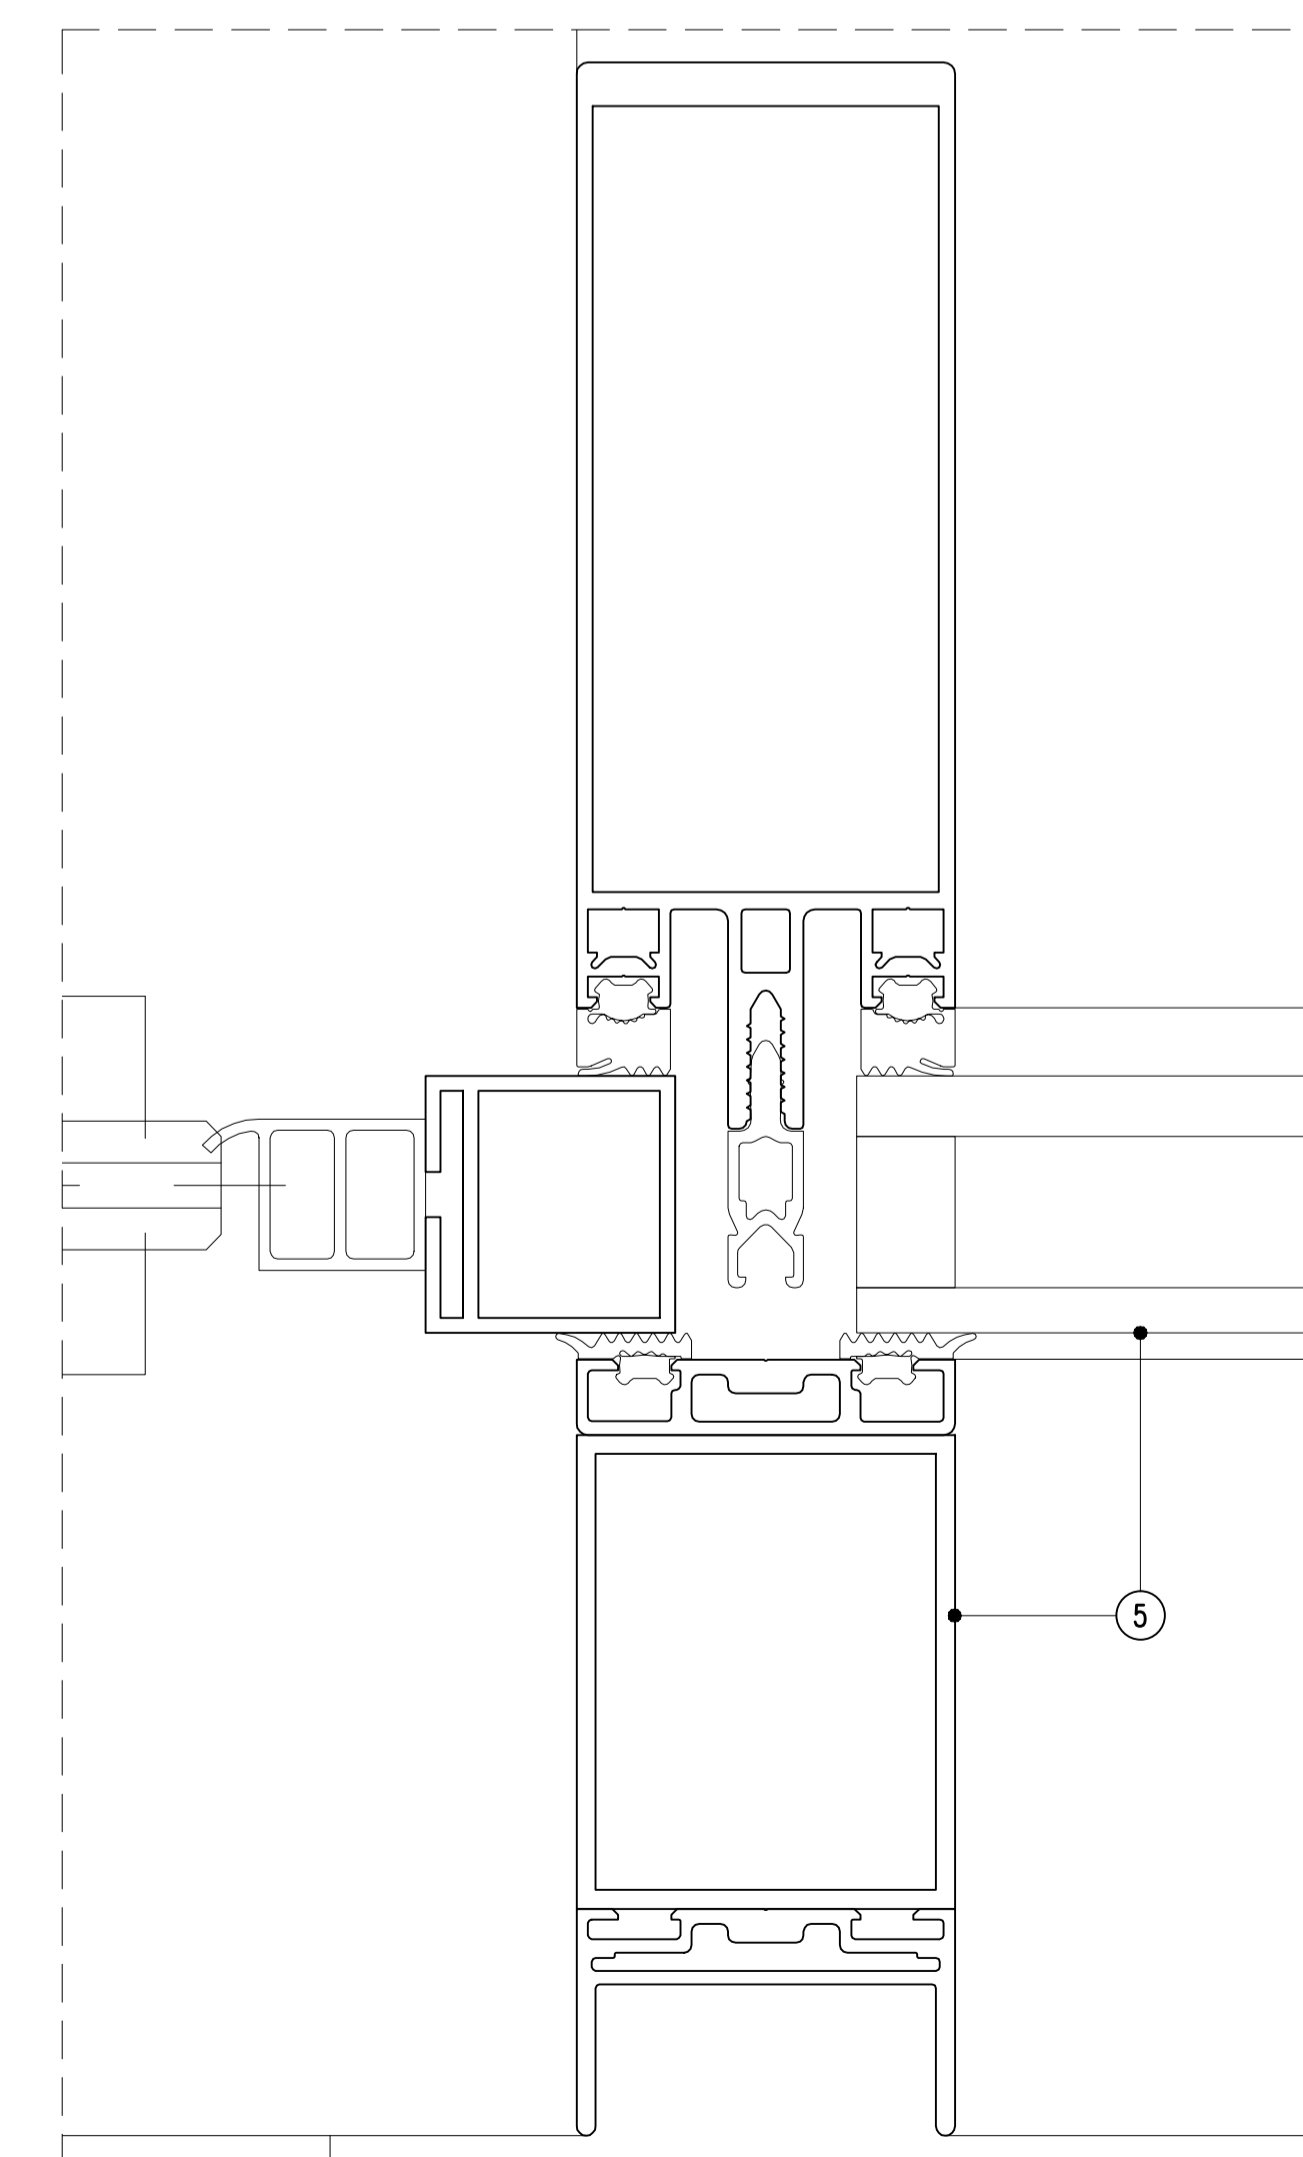

05 63 TCR MULLION DETAIL
SCALE: 1:1 (A1)

This scale is 10cm in length when printed at the size indicated in the title block