
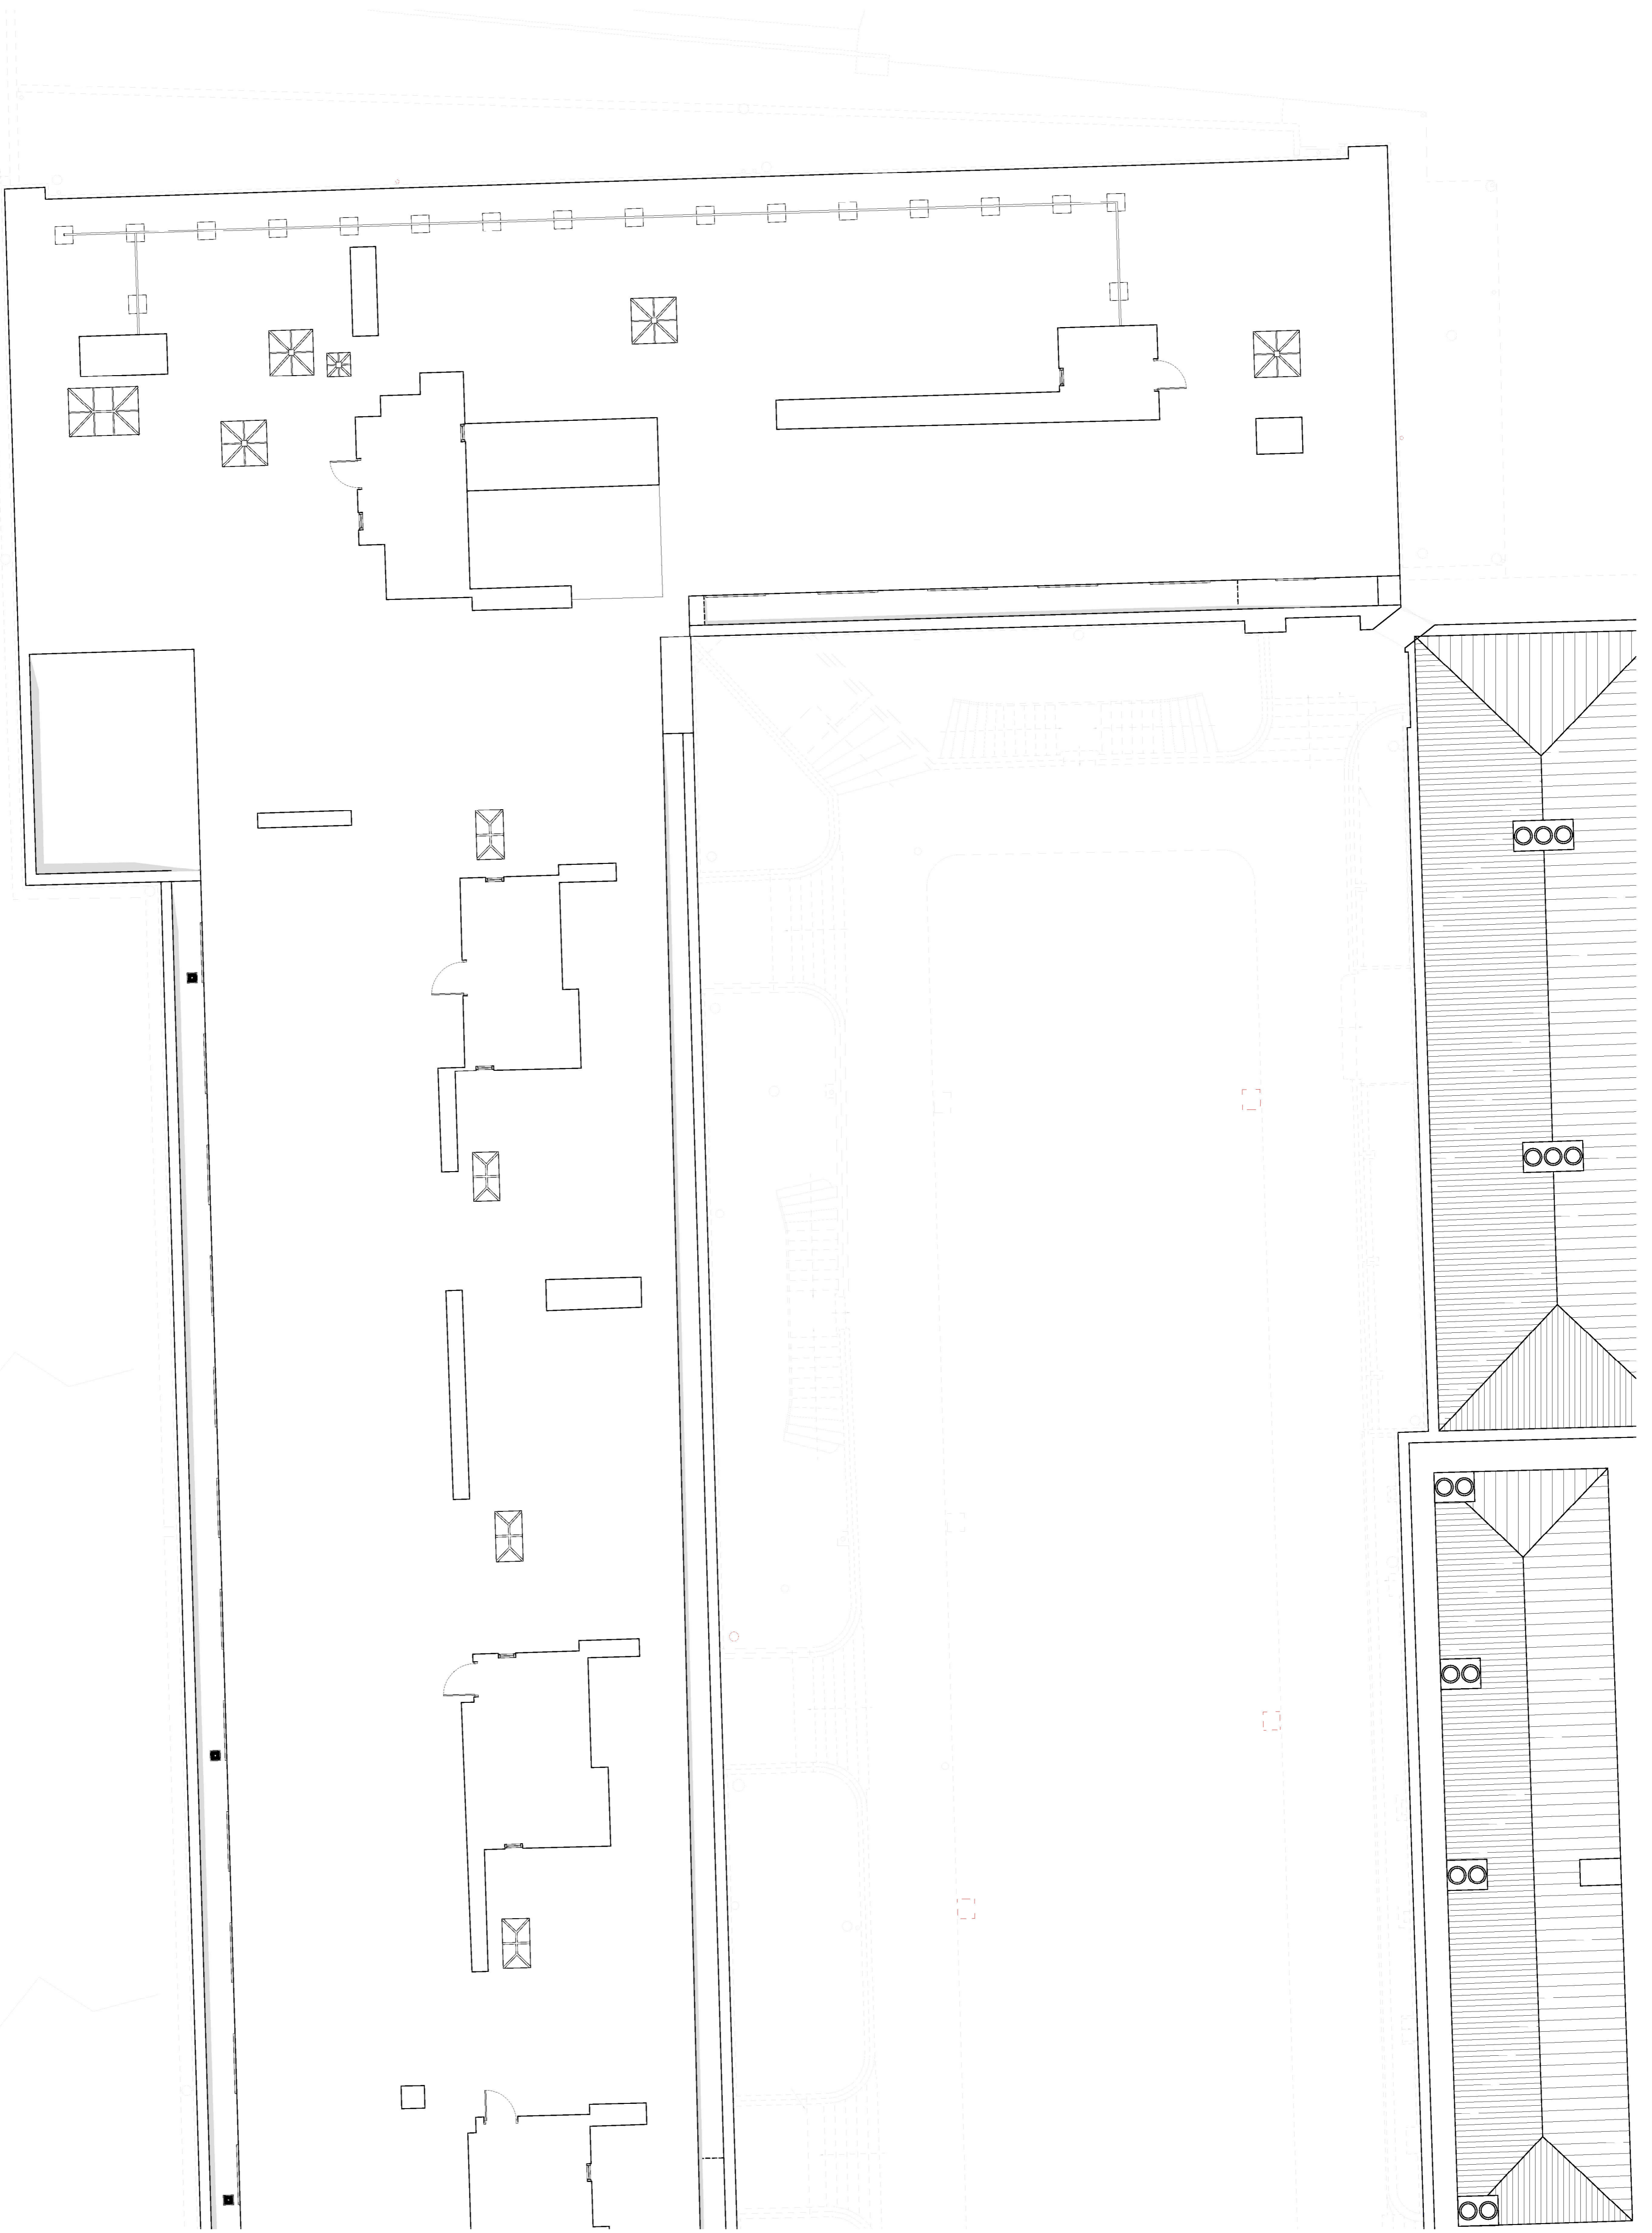
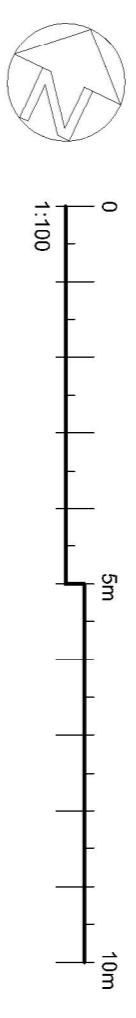


This contractor is responsible to ensure that all products are to be installed that do not comply with the manufacturer's instructions or are not approved for use in the UK. The contractor is responsible for ensuring that all products are installed in accordance with the manufacturer's instructions and are not used in a way that is not intended. 

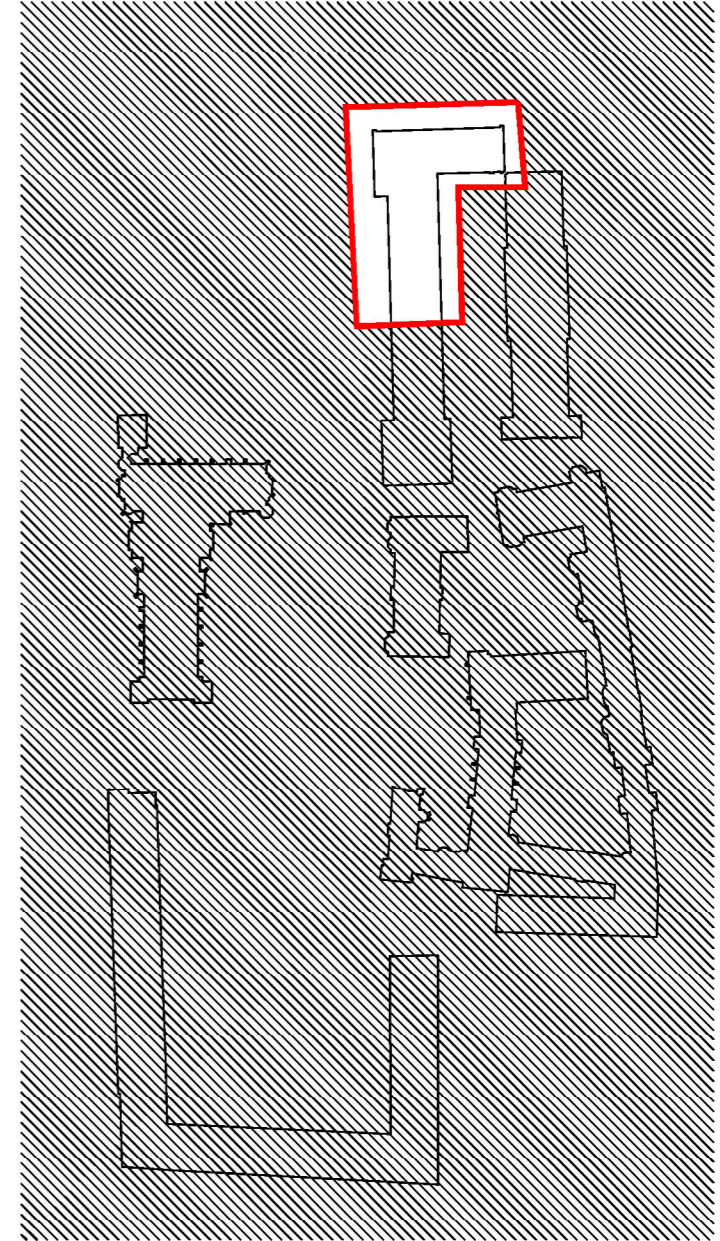

REVISION

NO	DATE
0	C

**BAILLY · GARNER**  
465-481 ELTHAM HILL  
LONDON, SE8 8DY  
t: 0203 8584 1302  
e: [info@bga.co.uk](mailto:info@bga.co.uk)

CLIENT  
**The Honourable Society of Lincolns Inn**

ADDRESS  
**Lincolns Inn  
London  
WC2A 3TL**

PROJECT  
**High Level Access Works**

TITLE  
**Roof Plan Part 8  
Stone Buildings**

PREPARED BY  
**Planning**

SCALE	DATE
1:100	13.10.14

JOB NO.	DRAWING NO.	REVISION
27145	18	