
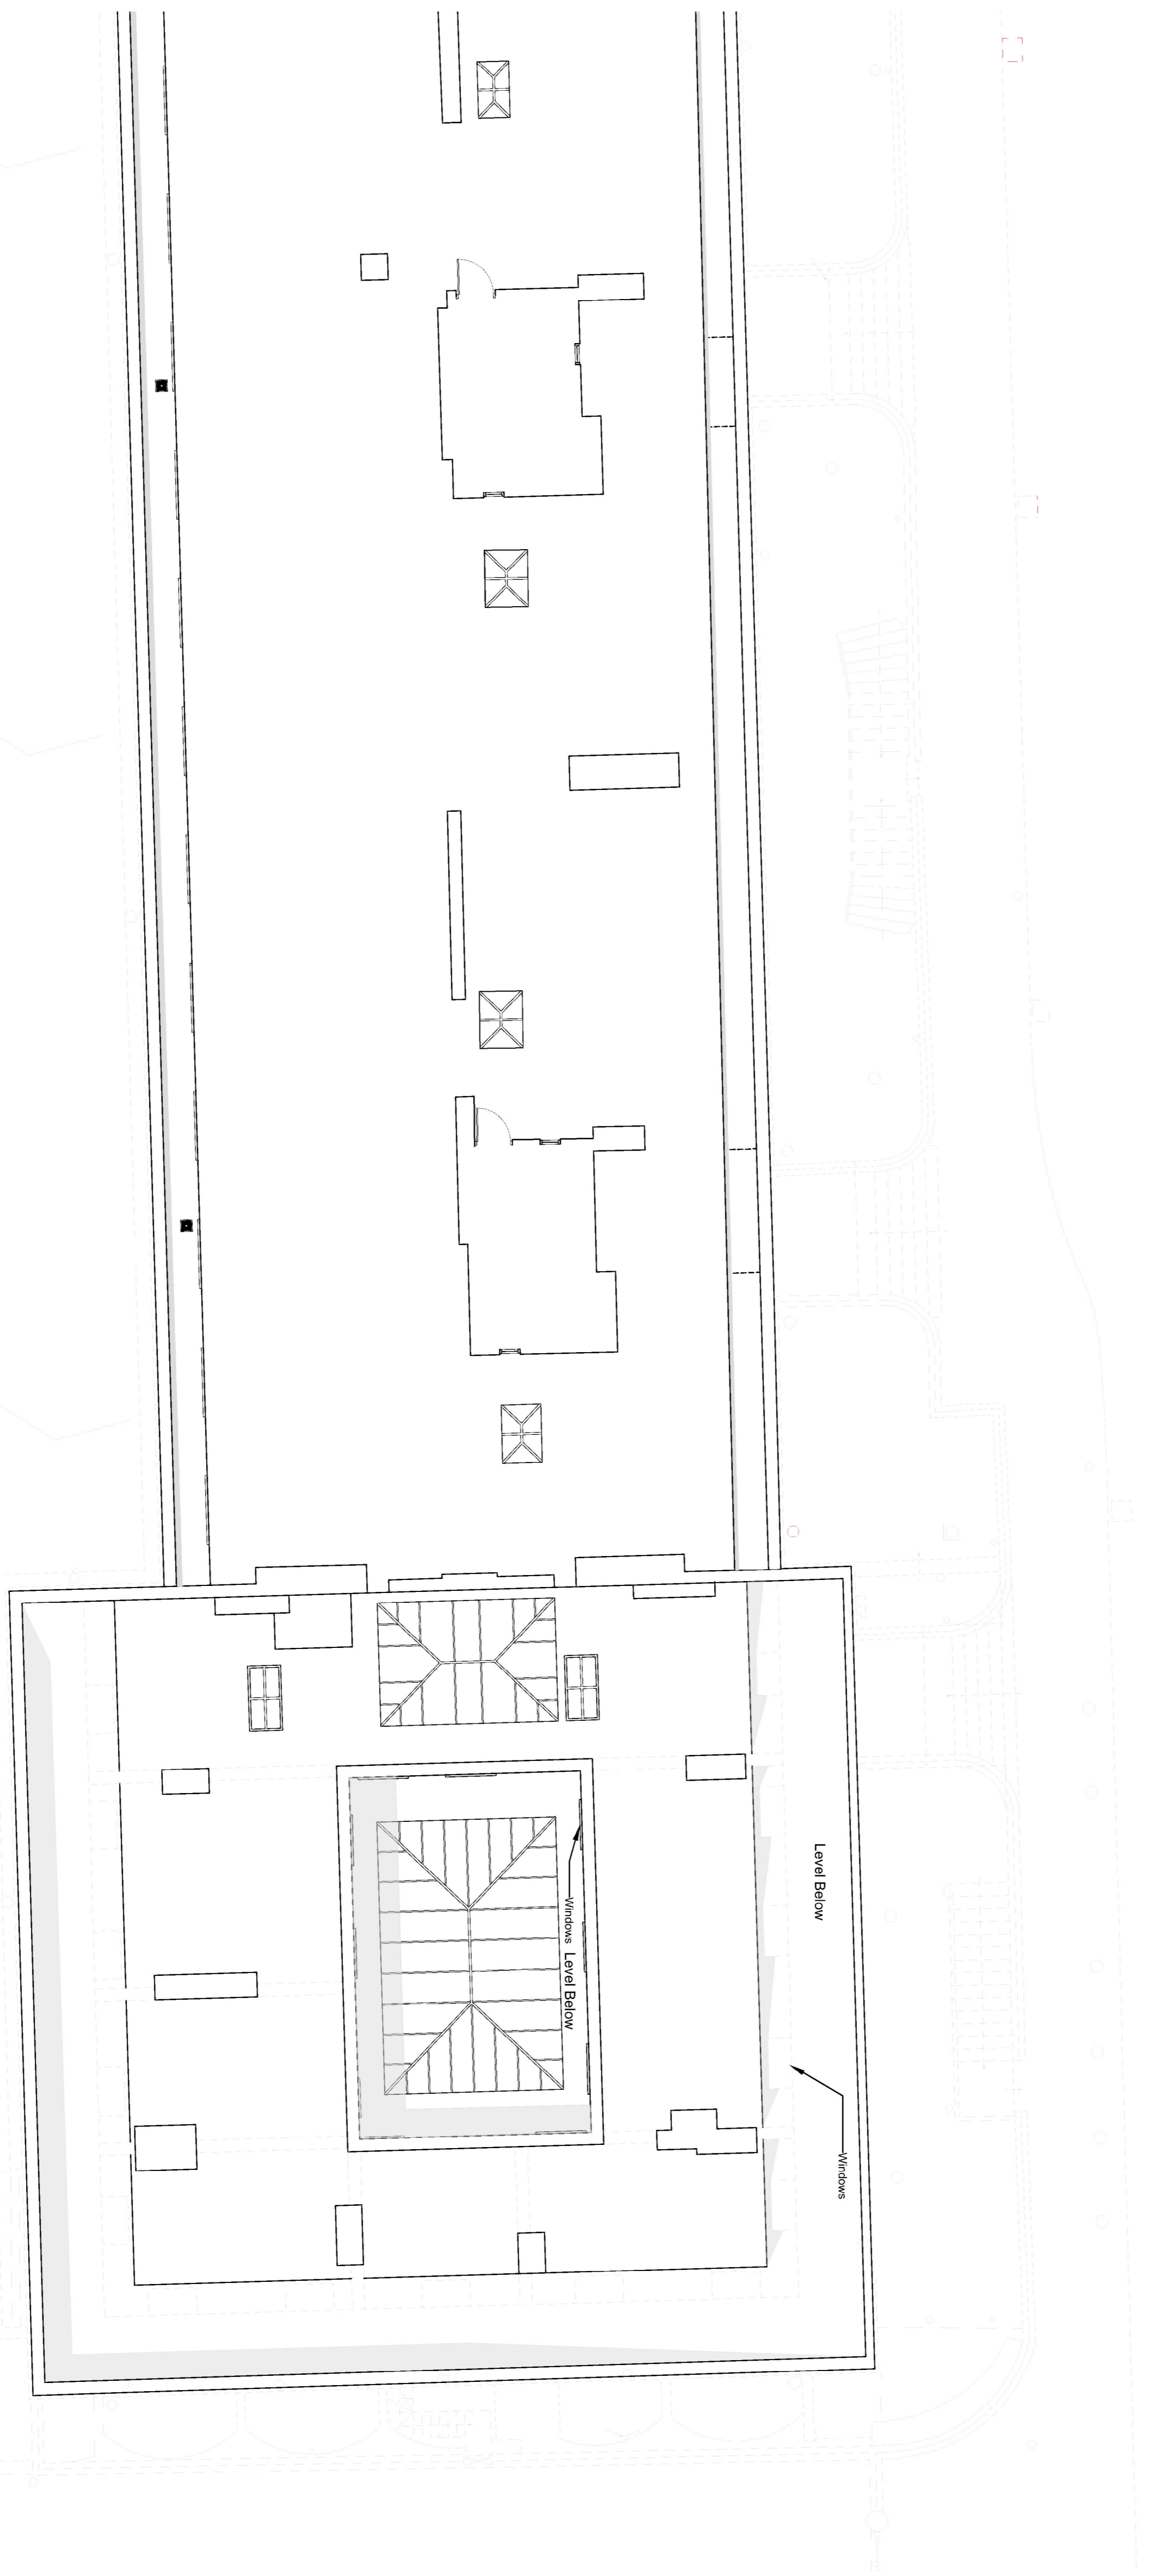
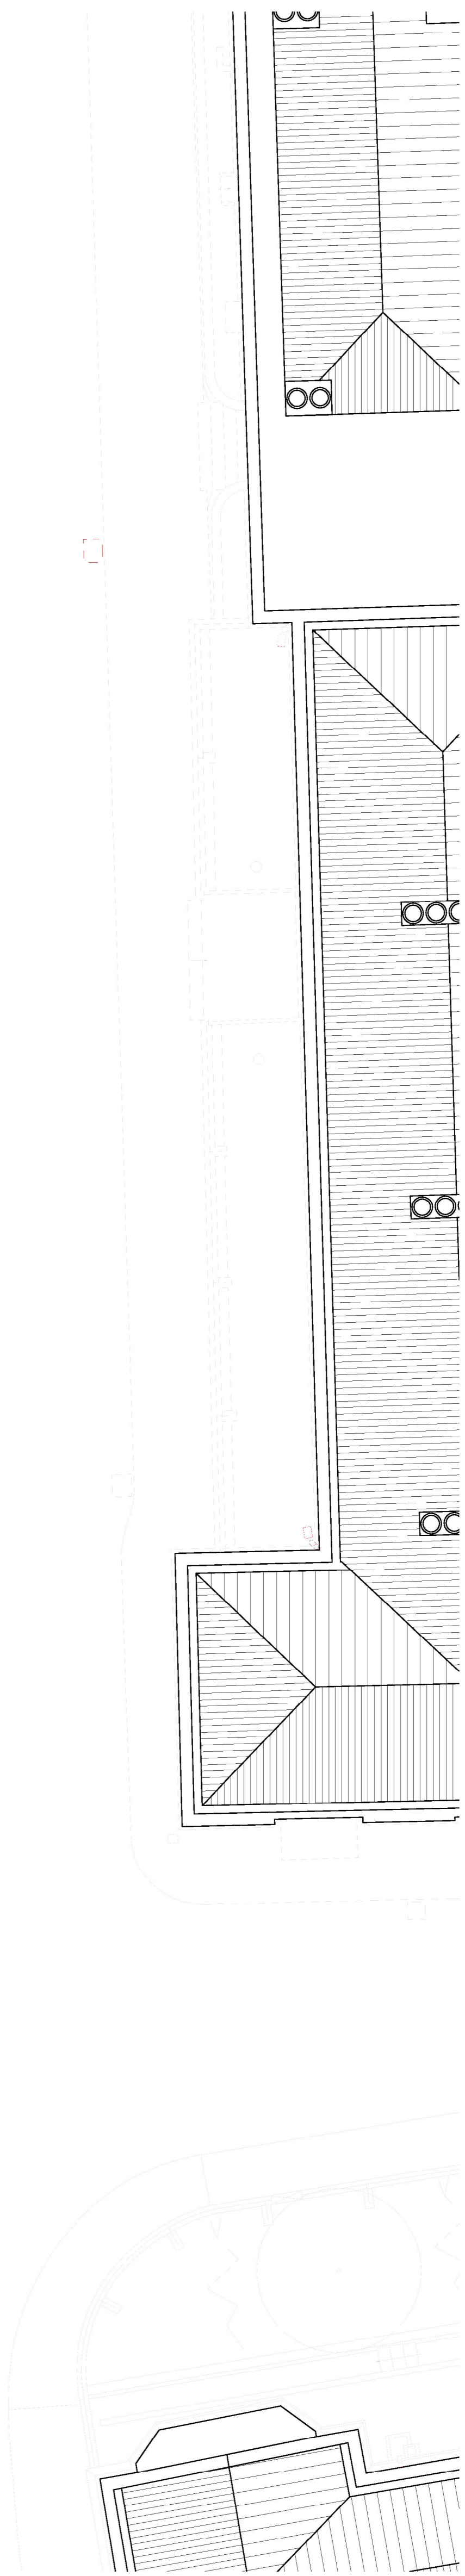
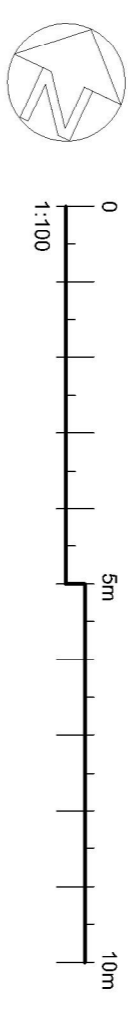


This contractor is responsible to ensure that all products are to be installed that do not comply with current regulations or standards. It is the contractor's responsibility to ensure that all products are installed in accordance with the relevant regulations and standards. The contractor is responsible for the design, construction, maintenance, health and safety of the work and for the delivery to the site of the materials and equipment. The contractor is responsible for the design, construction, maintenance, health and safety of the work and for the delivery to the site of the materials and equipment. Any work done in the past is not to be taken into account. 

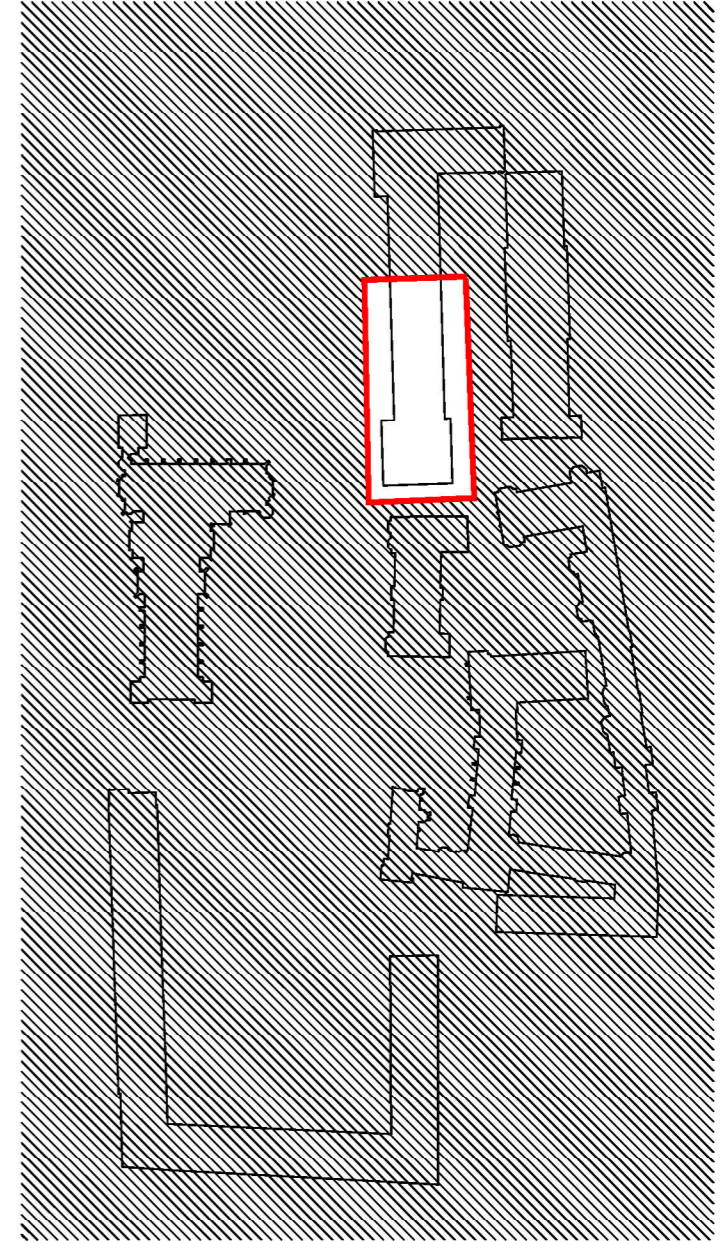

REVISION

NO	DATE
0	C

**BAILLY · GARNER**  
148-148 ELYHAM HILL  
LONDON, SE8 5DY  
T: 020 8541 1100  
F: 020 8541 1102  
e: [info@bga.co.uk](mailto:info@bga.co.uk)

CLIENT  
**The Honourable Society of Lincolns Inn**

ADDRESS  
**Lincolns Inn  
London  
WC2A 3TL**

PROJECT  
**High Level Access Works**

TITLE  
**Roof Plan Part 9  
Stone Buildings  
Planning**

PREPARED BY SCALE

SCALE	DATE
1:100	13.10.14

JDC

JOB NO.	DRAWING NO.	REVISION
27145	19	