




PROPOSED LOWER GROUND FLOOR PLAN

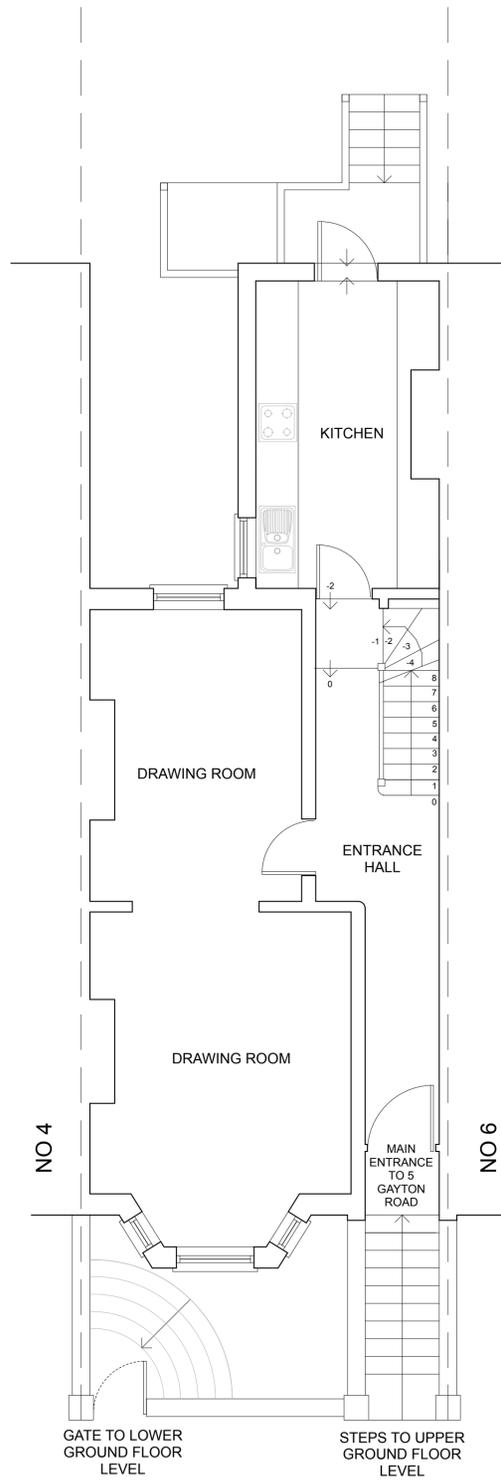


PROPOSED UPPER GROUND FLOOR PLAN

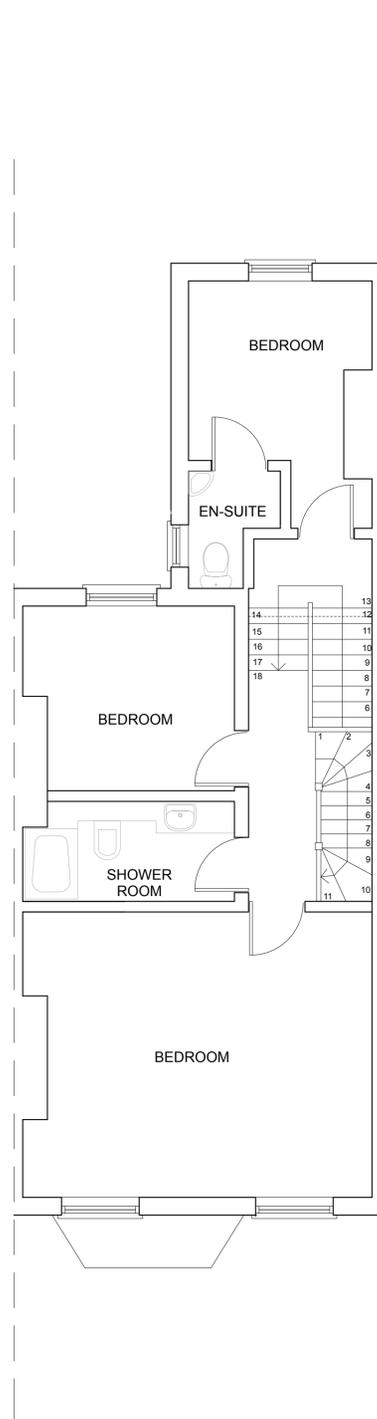

PROPOSED FIRST FLOOR PLAN

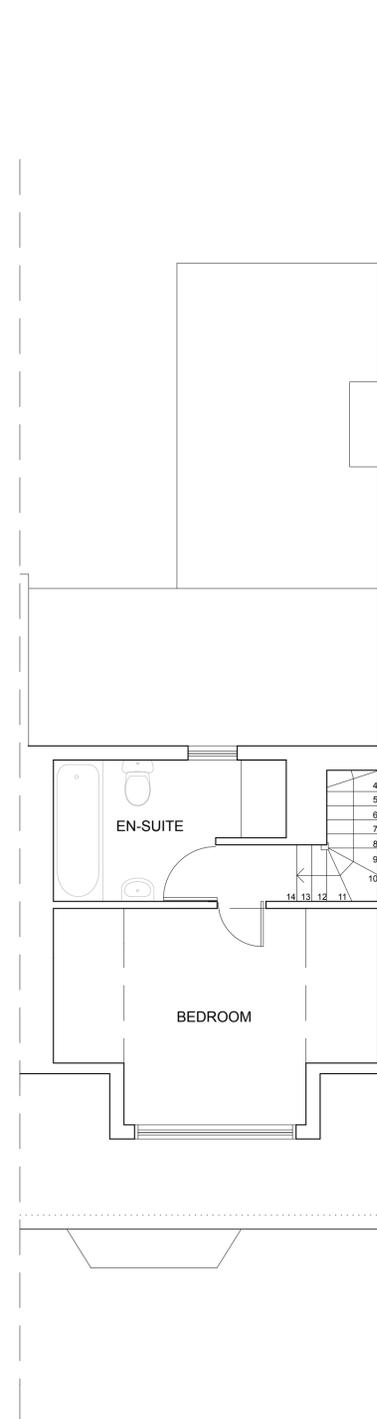

PROPOSED SECOND FLOOR PLAN

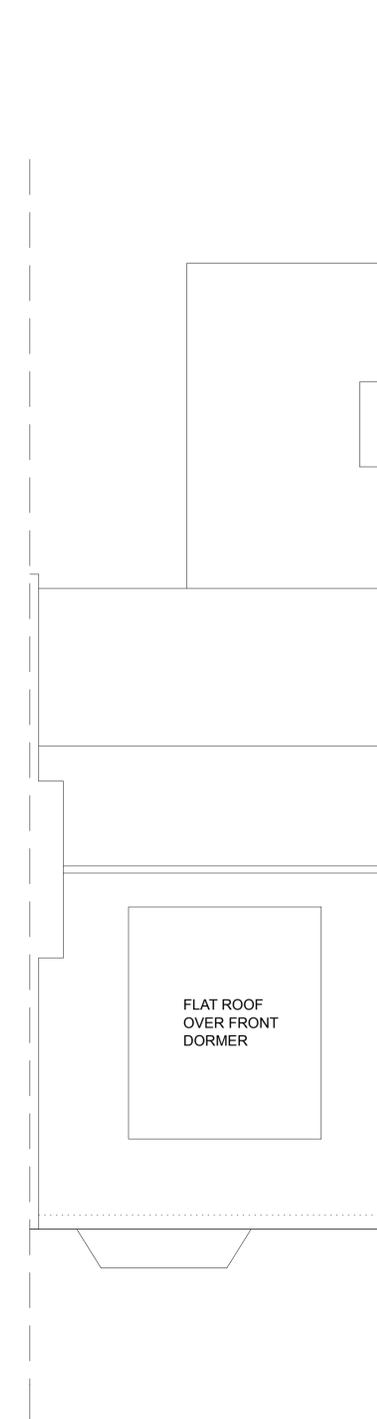

PROPOSED ROOF PLAN

Notes:
All copyrights retained.

Rev.	Date	Description
0	Dec '14	Issued for planning
1	Dec '14	Issued for planning

Client:
Mr & Mrs Rose

Project:
5a & 5 Gayton Road,
Hampstead,
NW3 1TX

Status:
PLANNING

Drawing Title:
Proposed Plans

Scale(s):
1:50 @ A1
1:100 @ A3

Date:
Dec '14

Drawing No:
20142000

Revision:
1