



0 1 2 3 4 5m

Notes  
 Do not scale from drawing  
 All dimensions to be checked on site  
 This drawing is copyright ©

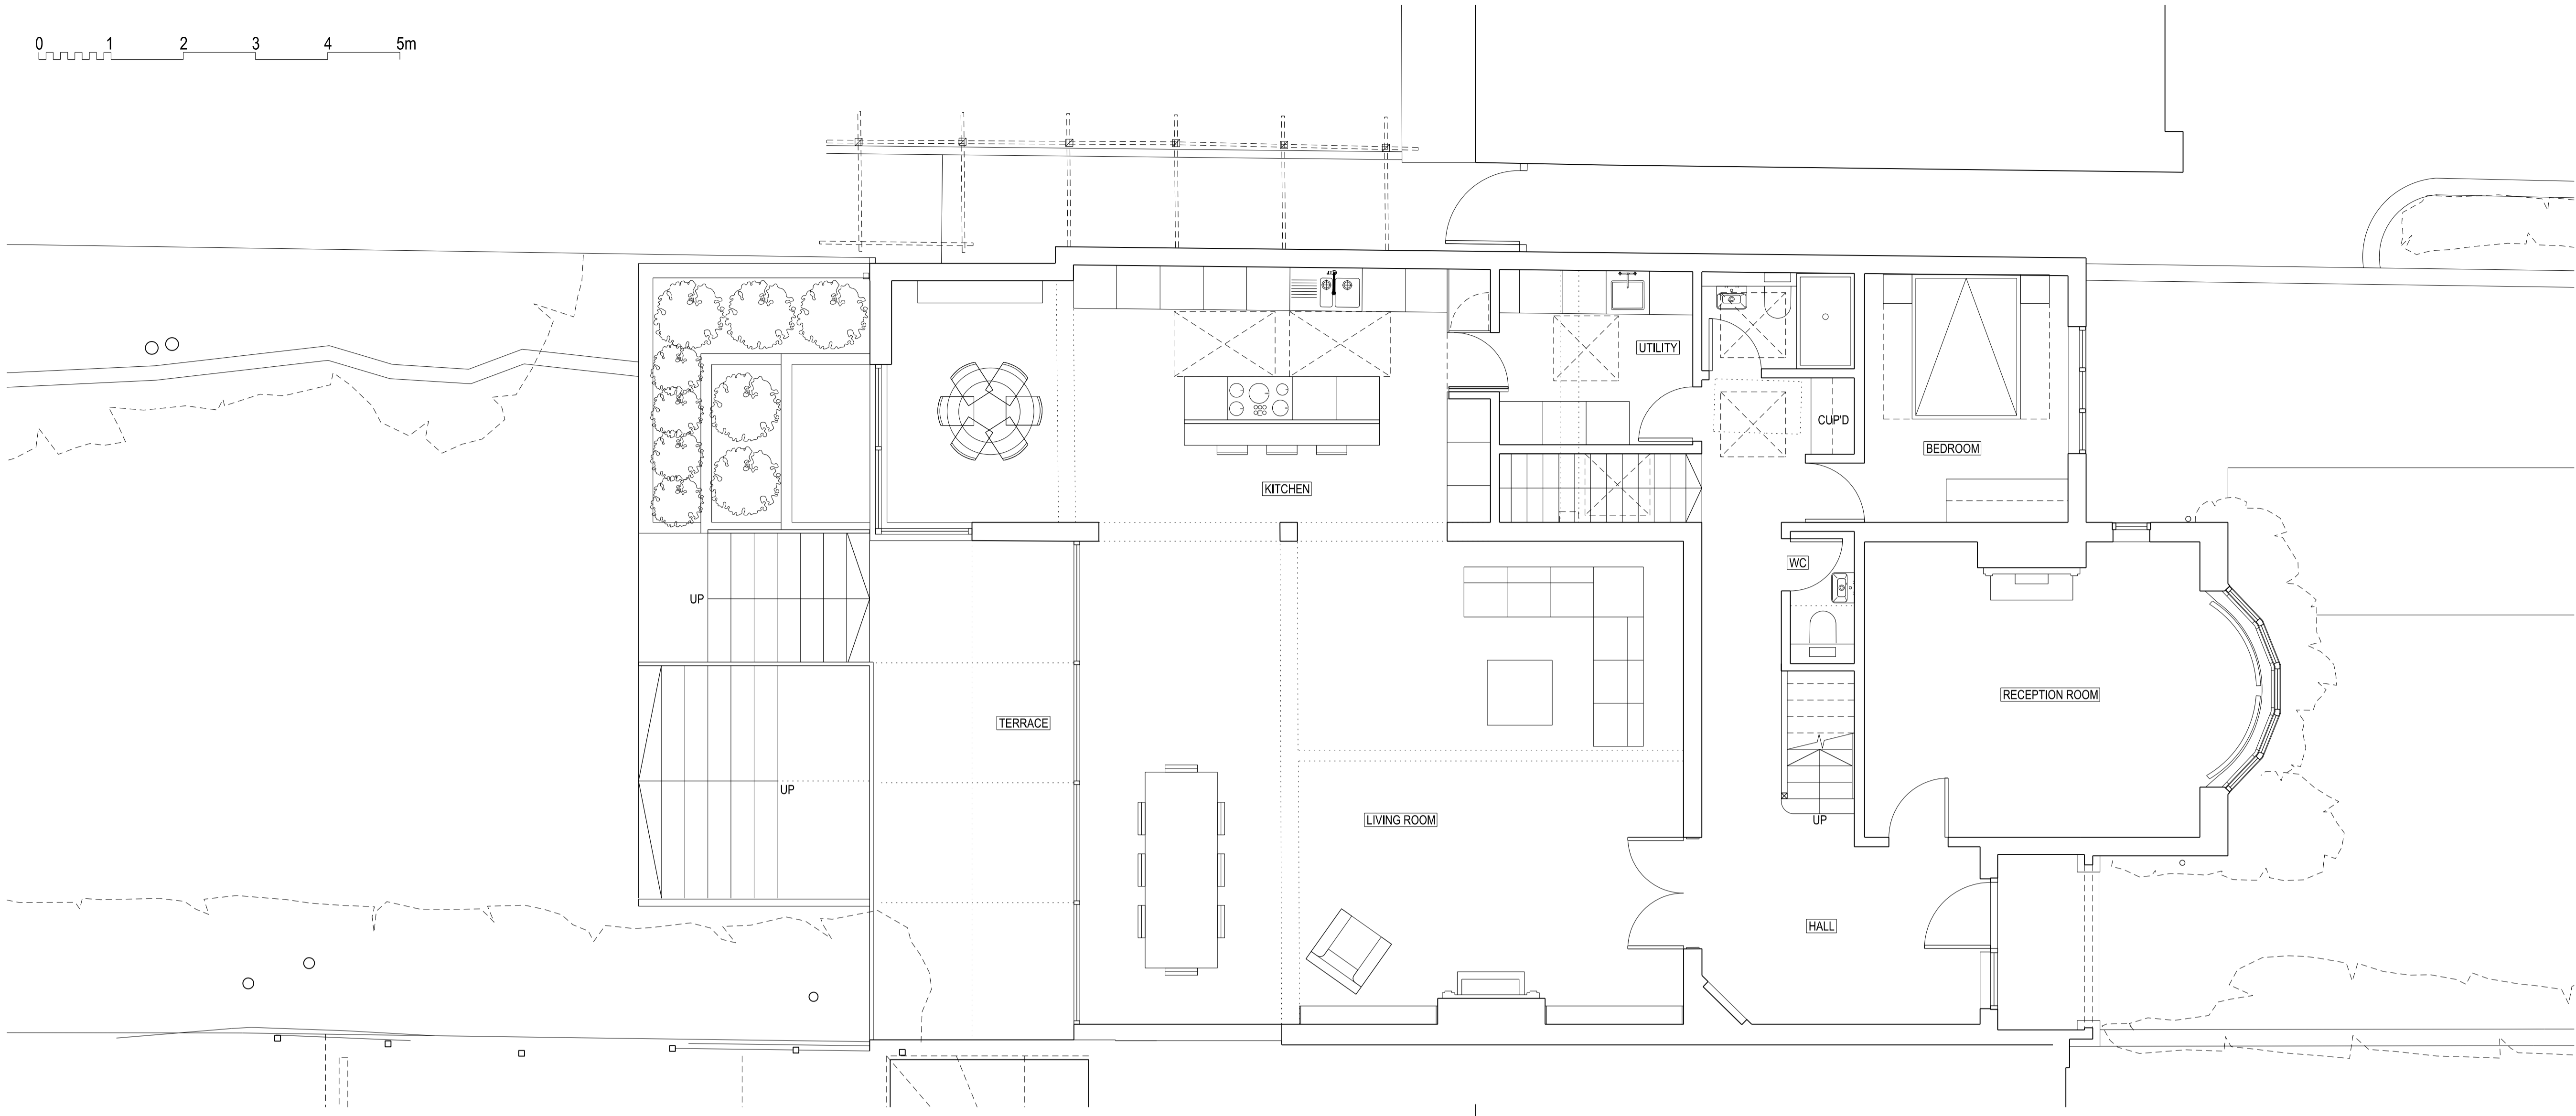

GROUND FLOOR  
 1:50

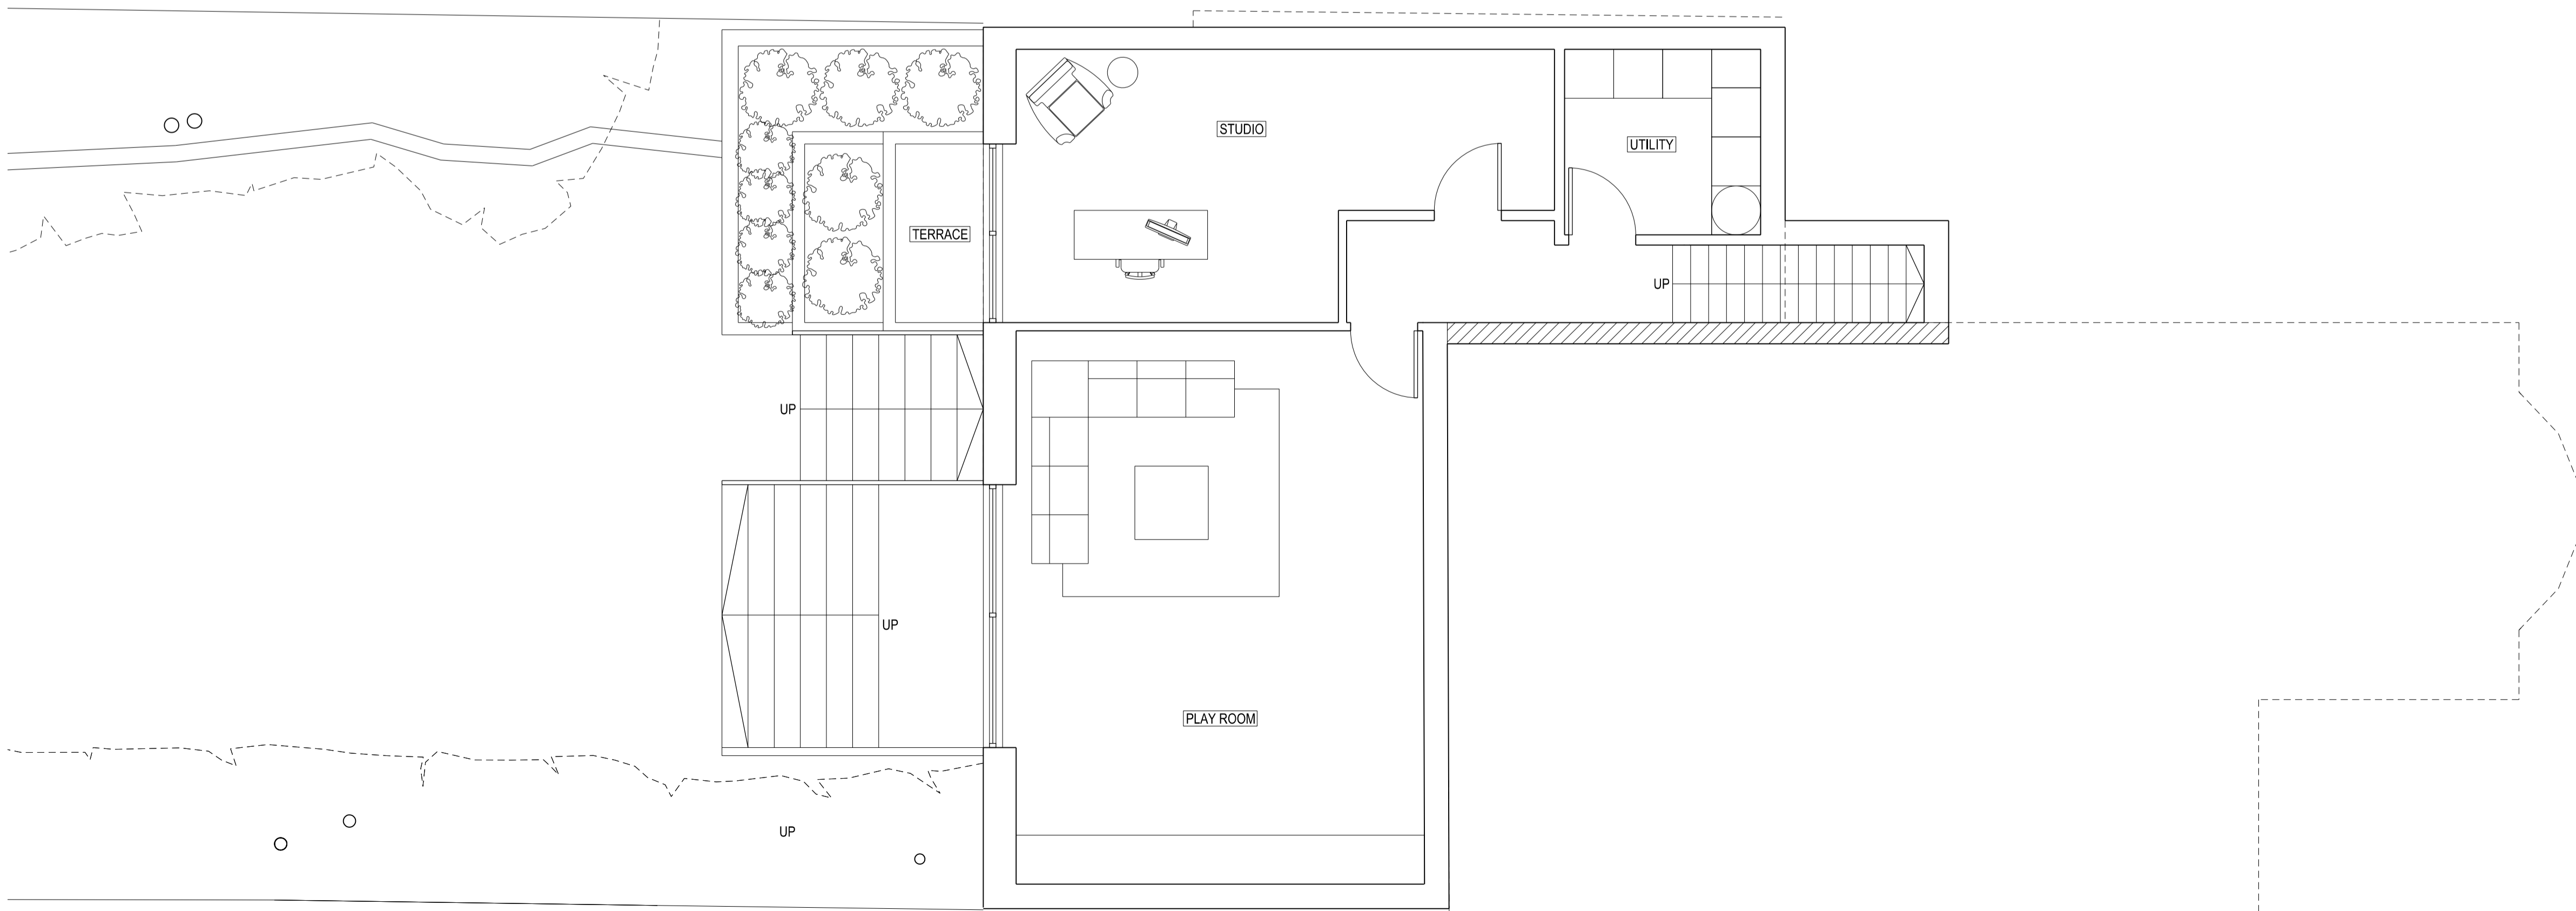

LOWER GROUND FLOOR  
 1:50


Rev	Date	Description
A	12.01.15	Roof light over stair to basement moved
-	17.09.14	First Drawn




22-24 KINGSFORD STREET  
 LONDON NW5 4JT  
 020 3411 4886  
 info@francisarchitects.co.uk  
 www.francisarchitects.co.uk

Project 95 HILLWAY  
 Client Jonathan & Cherie Morgan  
 Date 17.09.14 Scale 1:50 at A1  
 Title LOWER GROUND FLOOR & GROUND FLOOR  
 Drawn MC Checked NF Approved XX  
 Status AS PROPOSED  
 Project Discipline View Drawing No. Rev.

0 1 2 3 4 5m

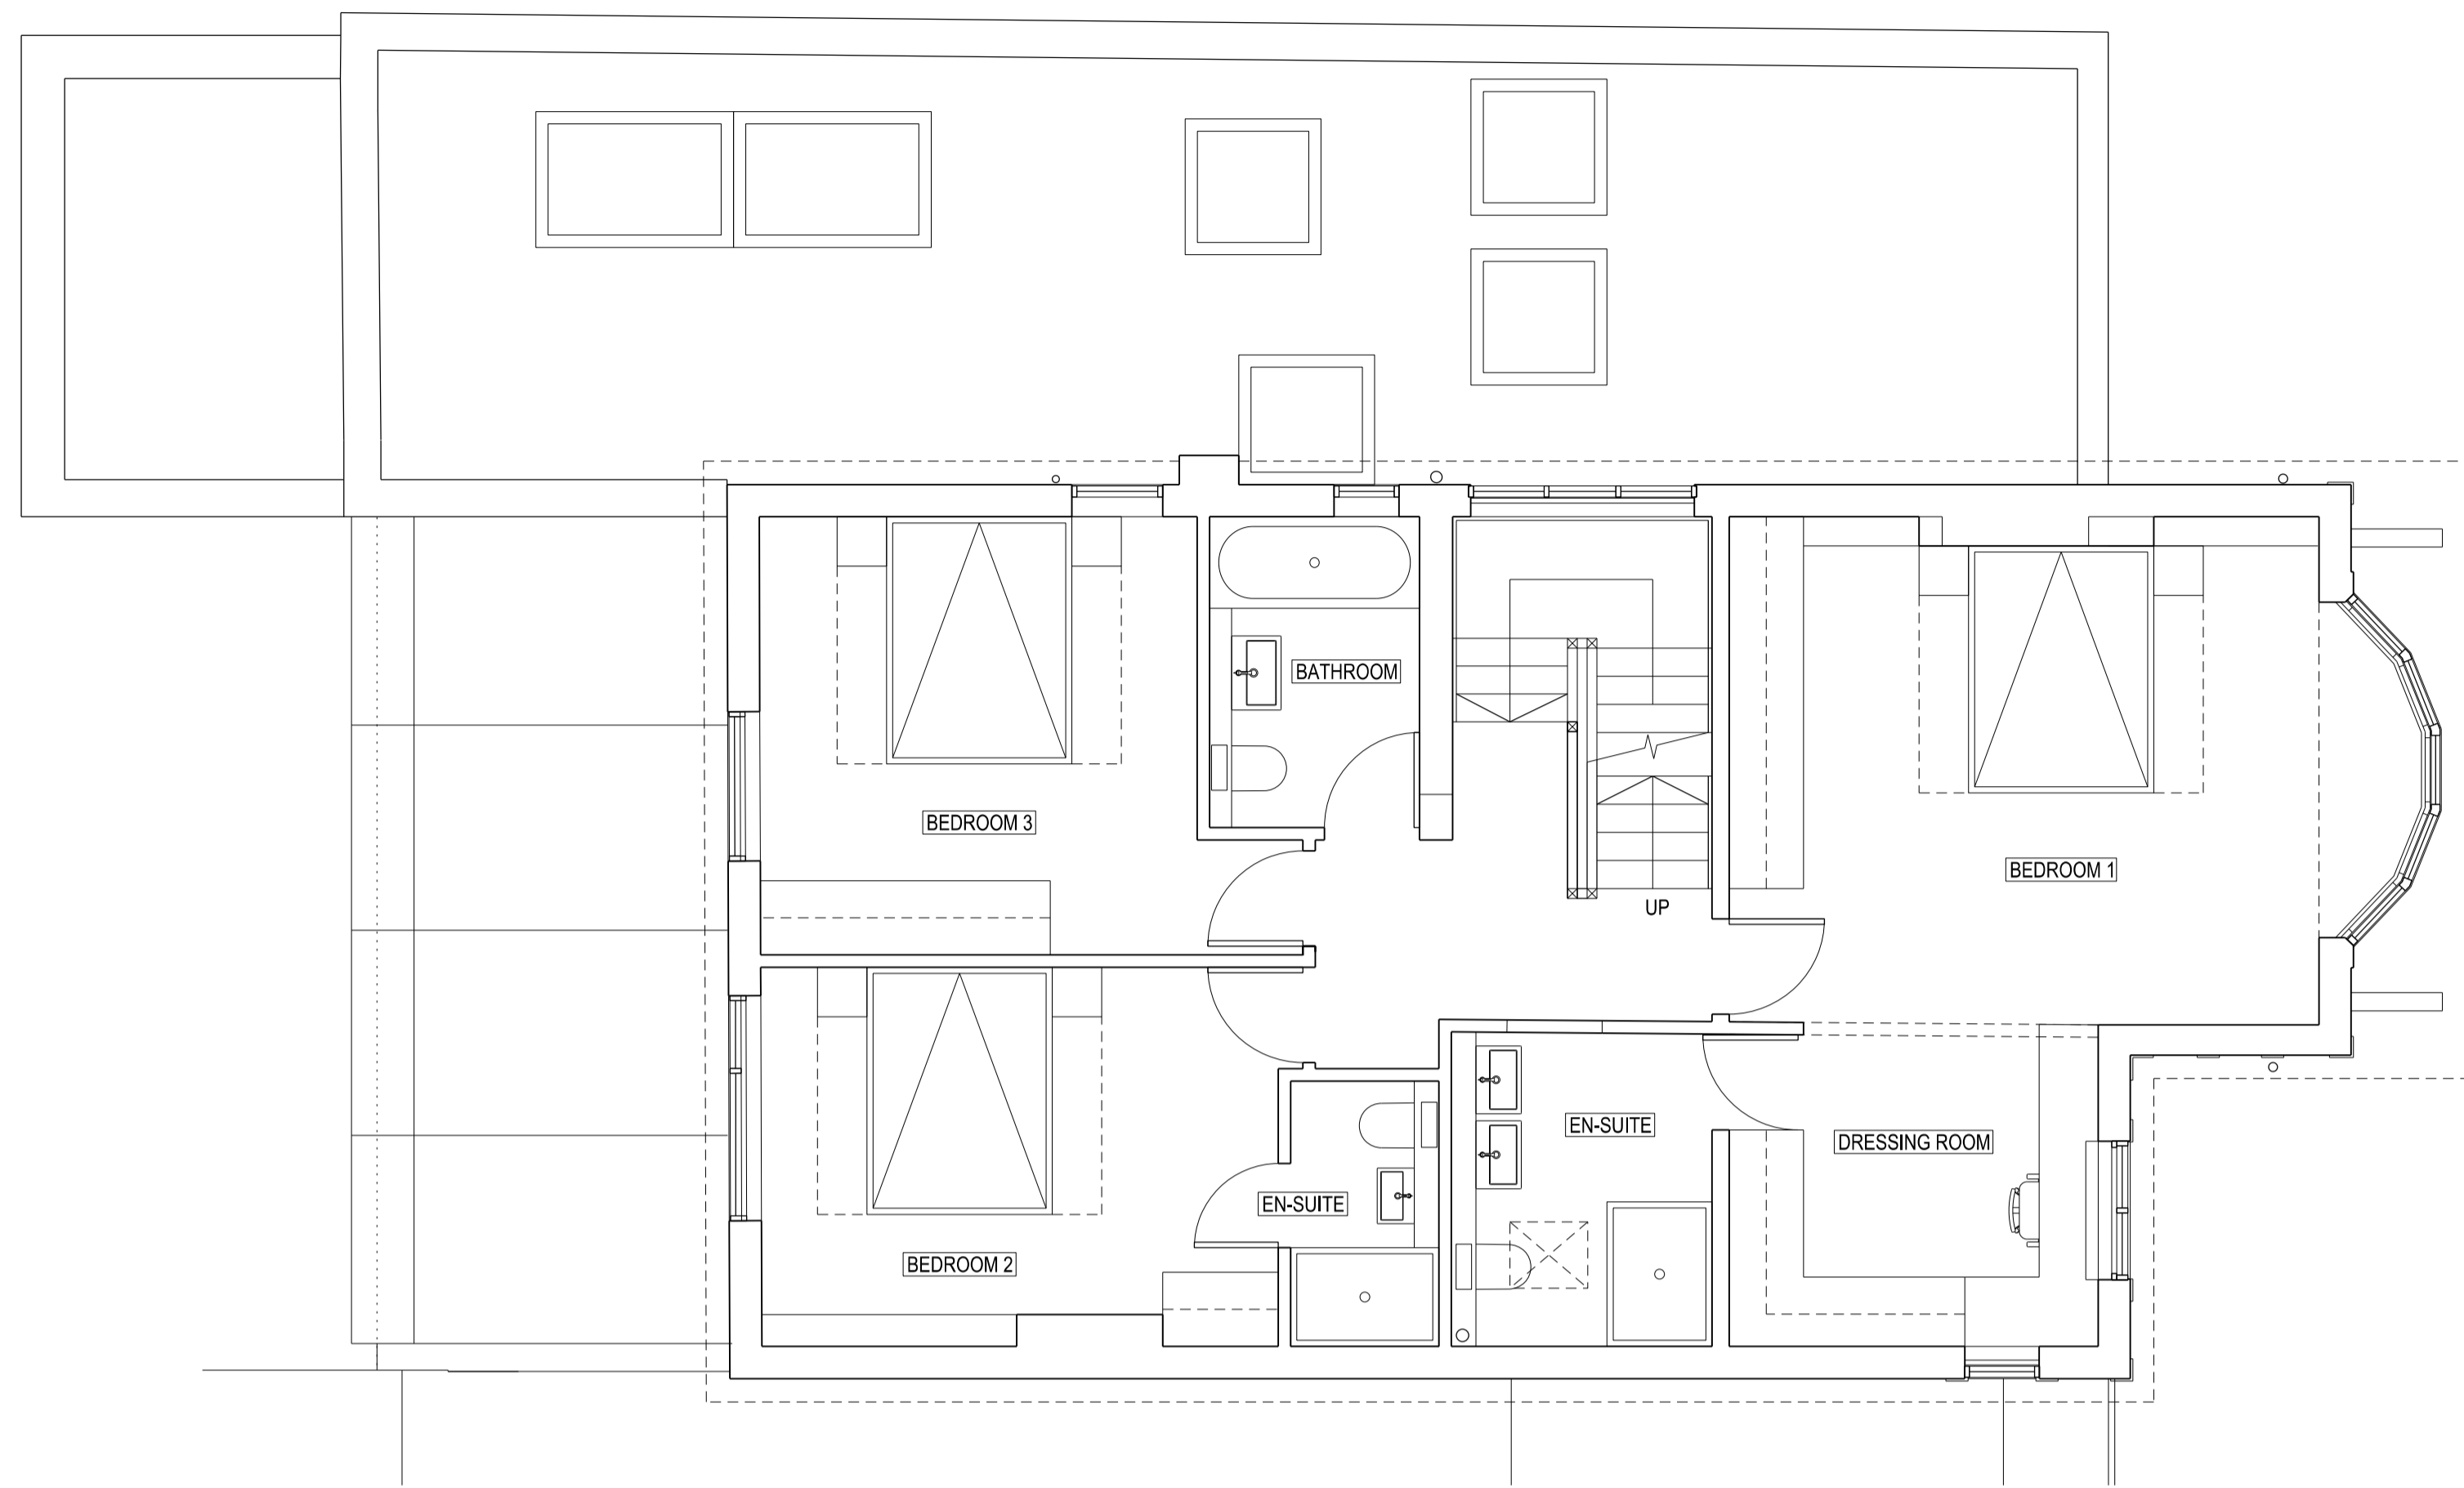

FIRST FLOOR PLAN  
1:50

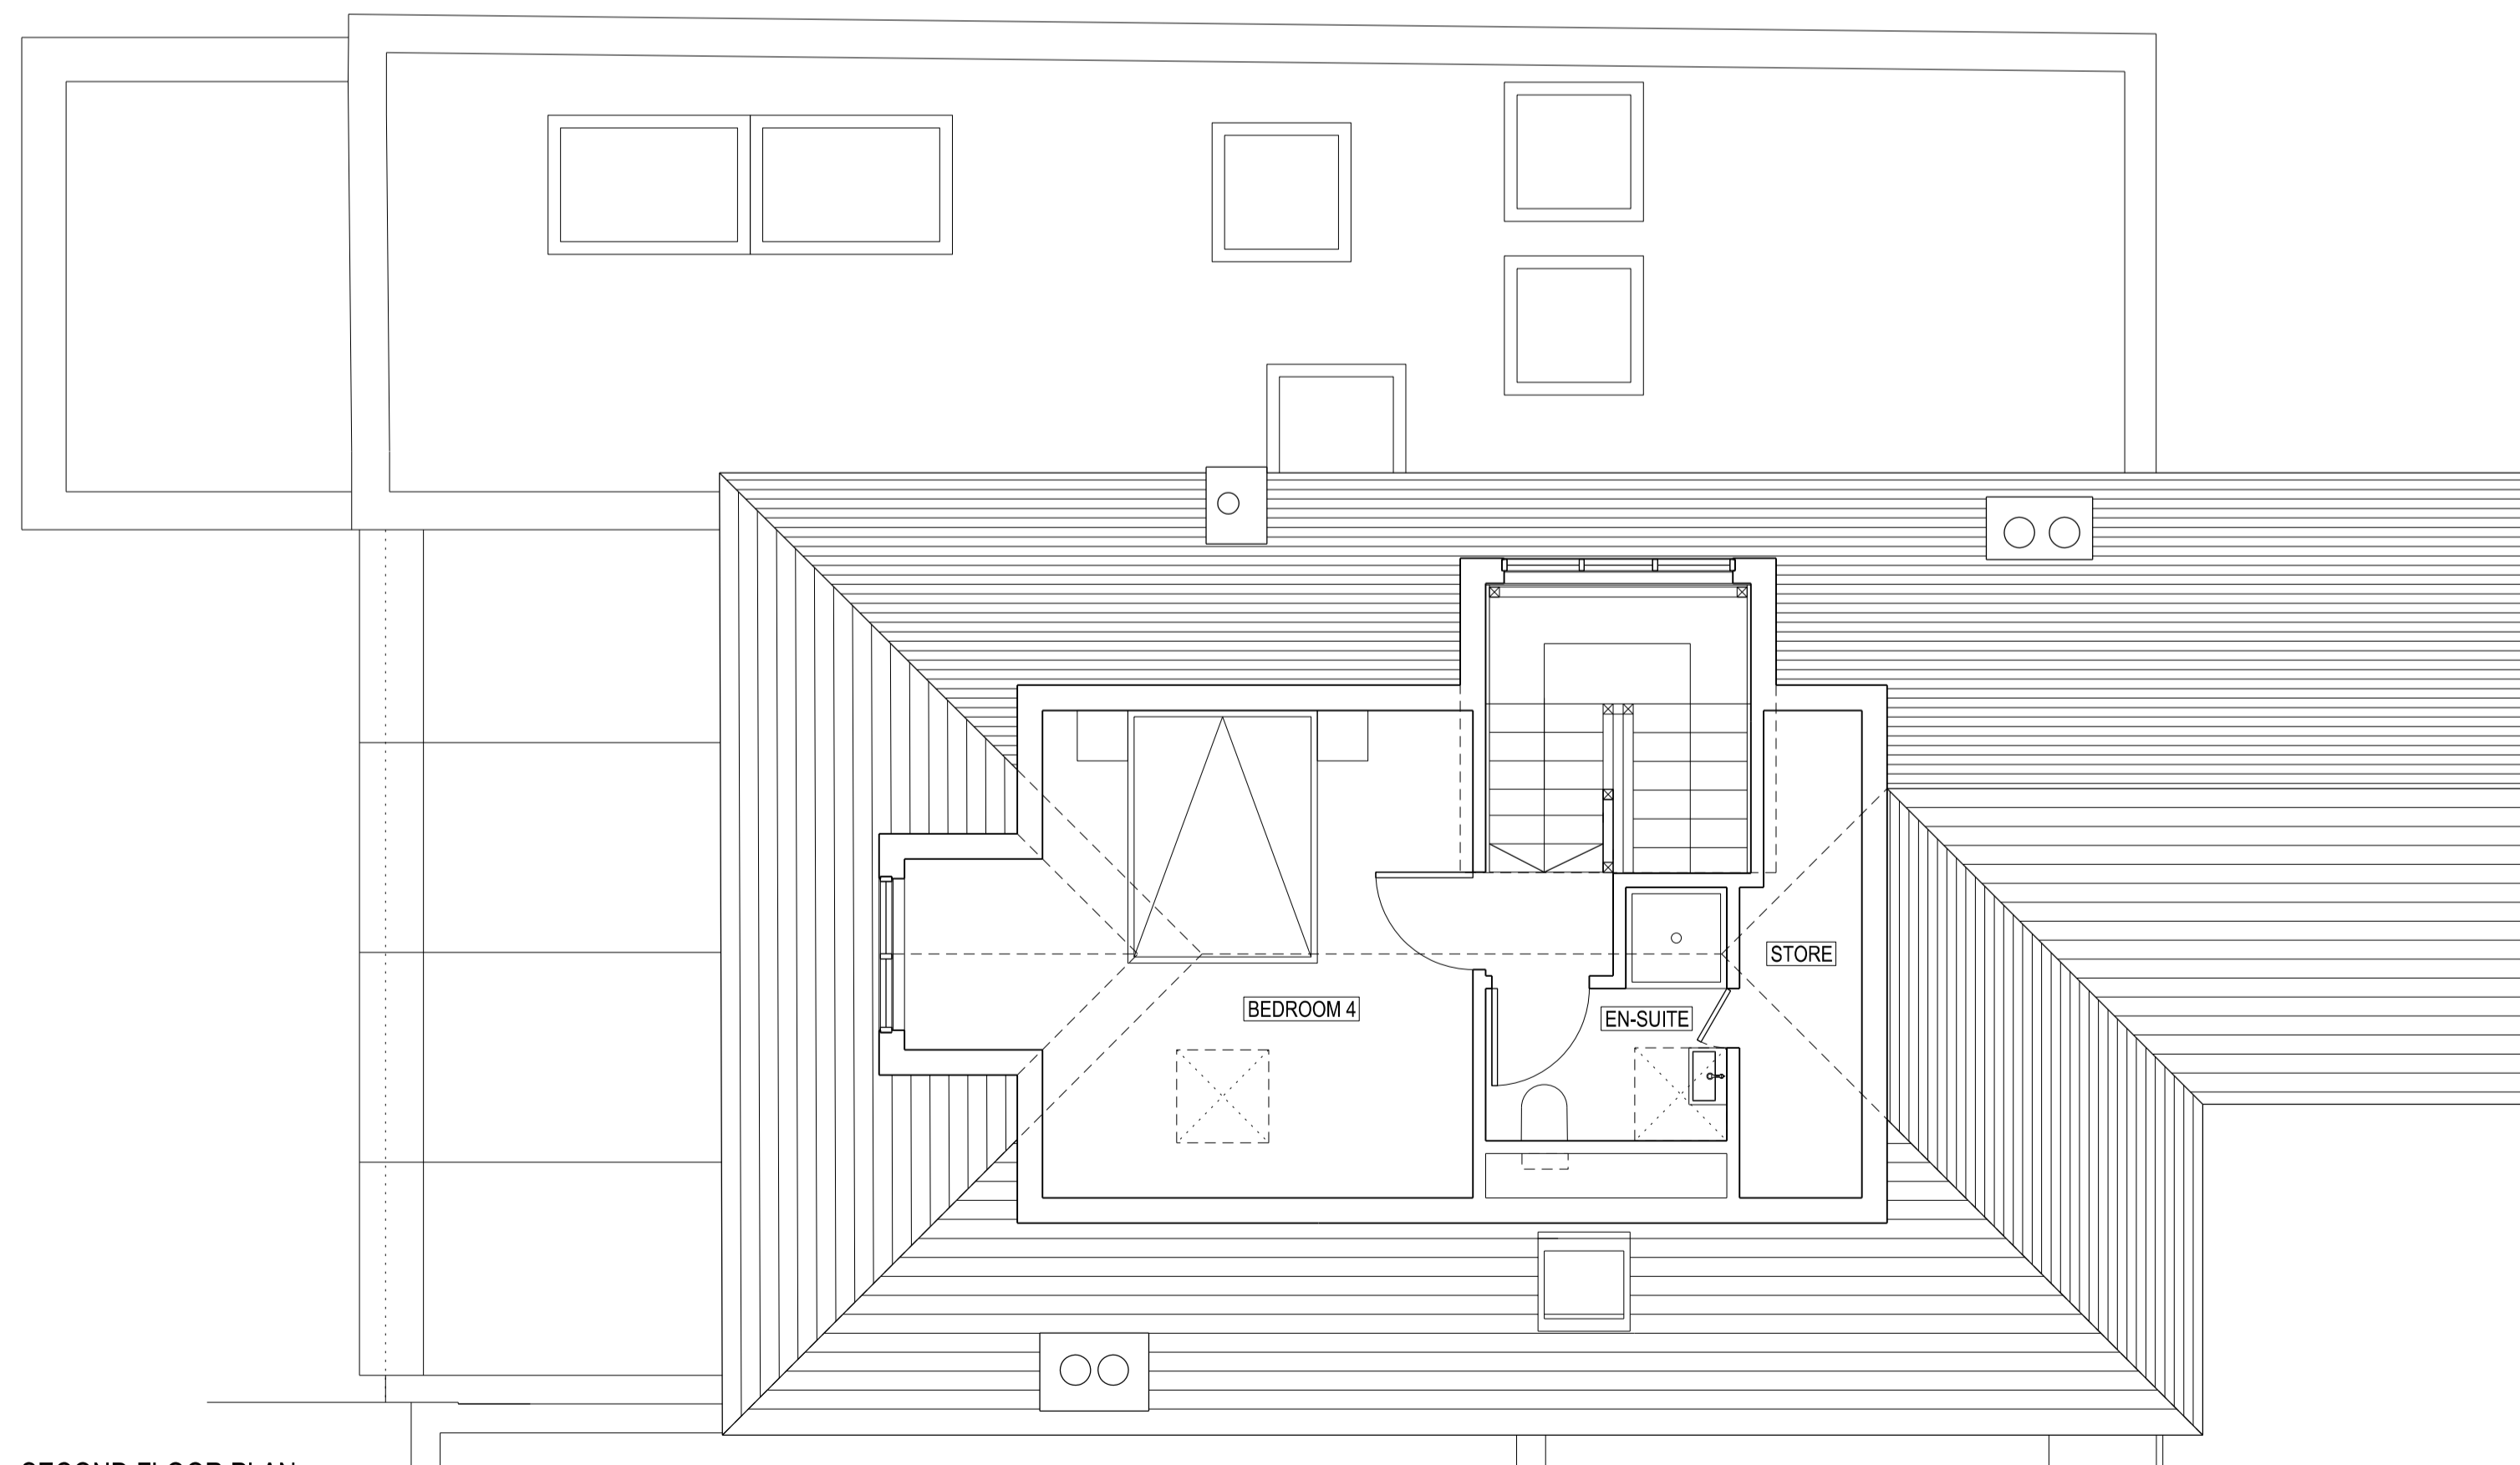

SECOND FLOOR PLAN  
1:50

Notes  
Do not scale from drawing  
All dimensions to be checked on site  
This drawing is copyright ©

Rev	Date	Description
A	12.01.15	Roof light over stair to basement added
-	17.09.14	First Drawn



22-24 KINGSFORD STREET  
LONDON NW5 4JT  
020 3411 4886  
info@francisarchitects.co.uk  
www.francisarchitects.co.uk

Project  
**95 HILLWAY**

Client  
Jonathan & Cherie Morgan

Date 17.09.14 Scale 1:50 at A1

Title  
**FIRST & SECOND FLOORS**

Drawn MC Checked NF Approved XX

Status AS PROPOSED

Project Discipline View Drawing No. Rev.

11211 | A | P | 101 | -

Notes  
 Do not scale from drawing  
 All dimensions to be checked on site  
 This drawing is copyright ©

- ① RENDERED BLOCK WALL
- ② DOUBLE GLAZED TIMBER WINDOWS TO MATCH EXISTING
- ③ DORMER WINDOW WITH ROOF TILES TO MATCH EXISTING
- ④ GLASS ROOF PANELS
- ⑤ PPC ALUMINIUM SLIDING DOORS
- ⑥ GLASS BALUSTRADE
- ⑦ PPC ALUMINIUM FASCIA
- ⑧ CAST STONE PARAPET COPING
- ⑨ FLAT ROOFLIGHT
- ⑩ INSITU CONCRETE STEPS
- ⑪ CONSERVATION ROOFLIGHT
- ⑫ PPC ALUMINIUM COPING
- ⑬ CAST ALUMINIUM RAINWATER GOODS

Rev	Date	Description
A	12.01.15	Roof light over stair to basement moved
-	17.09.14	First Drawn



22-24 KINGSFORD STREET  
 LONDON NW5 4JT  
 020 3411 4886  
 info@francisarchitects.co.uk  
 www.francisarchitects.co.uk

Project **95 HILLWAY**

Client **Jonathan & Cherie Morgan**


Date **12.01.15** Scale **1:50 at A1**

Title **ROOF PLAN**

Drawn **MC** Checked **NF** Approved **XX**

Status **AS PROPOSED**

Project Discipline View Drawing No. Rev.

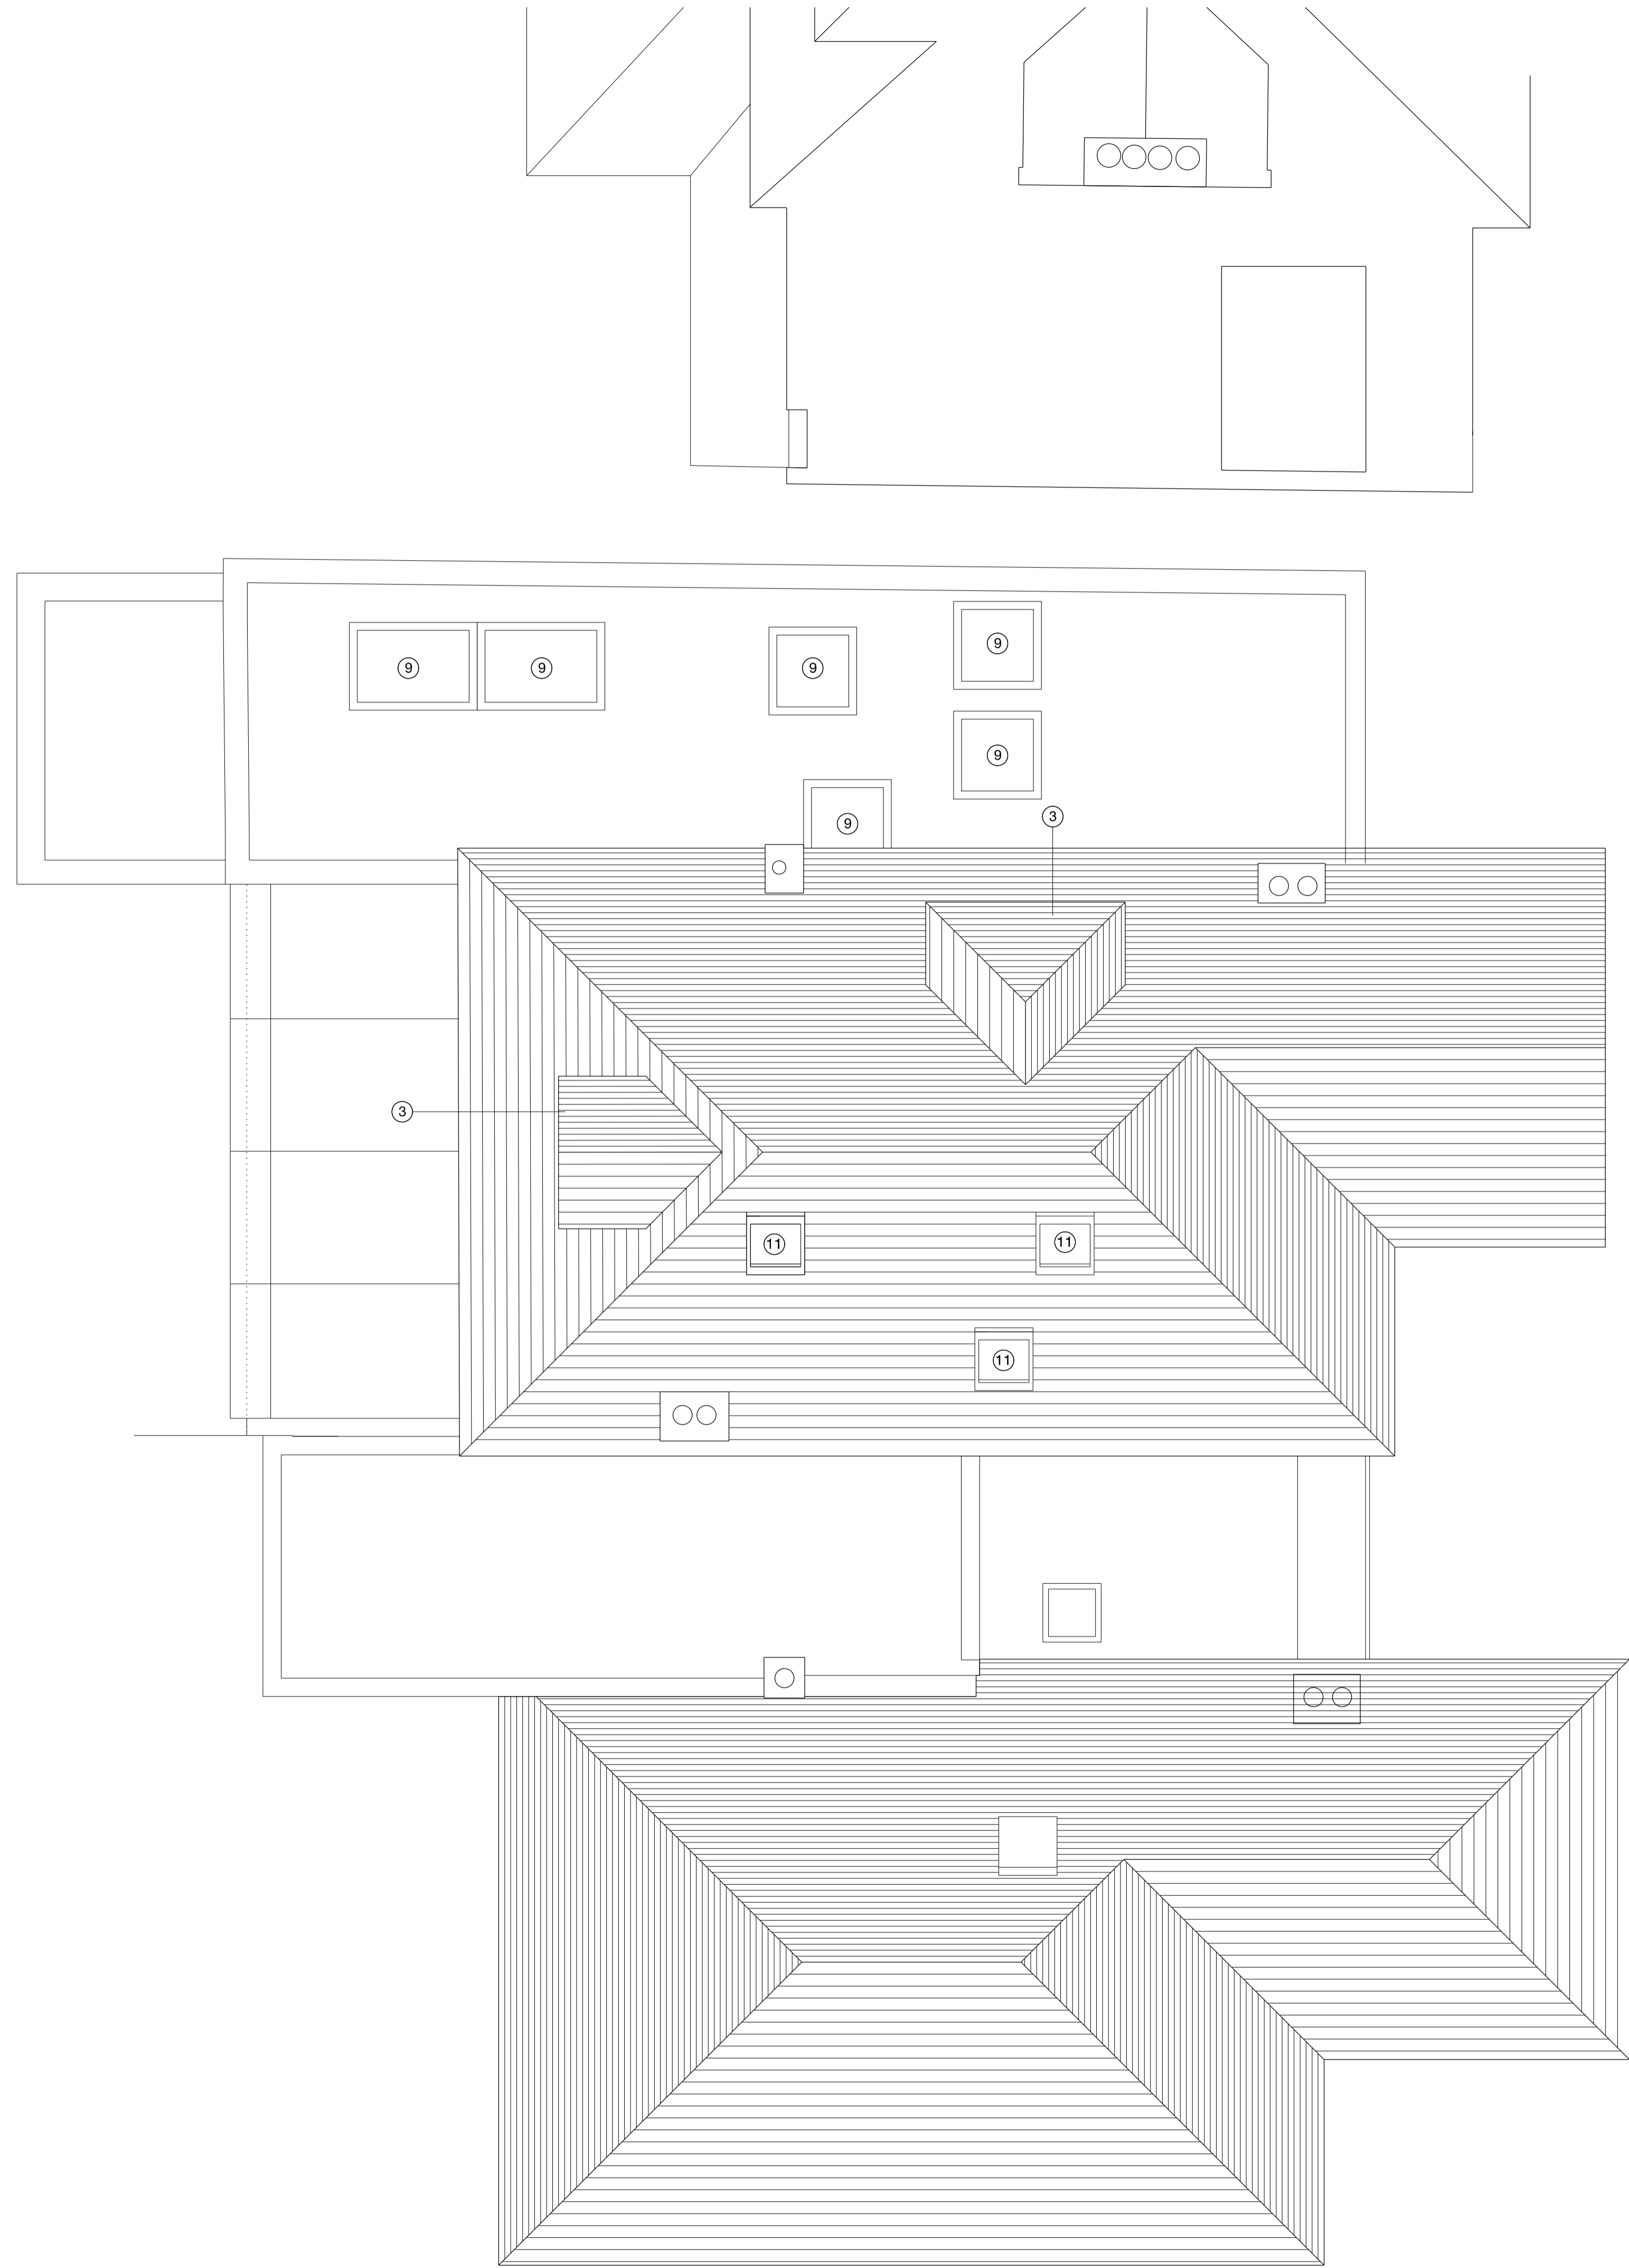

Notes  
 Do not scale from drawing  
 All dimensions to be checked on site  
 This drawing is copyright ©

- ① RENDERED BLOCK WALL
- ② DOUBLE GLAZED TIMBER WINDOWS TO MATCH EXISTING
- ③ DORMER WINDOW WITH ROOF TILES TO MATCH EXISTING
- ④ GLASS ROOF PANELS
- ⑤ PPC ALUMINIUM SLIDING DOORS
- ⑥ GLASS BALUSTRADE
- ⑦ PPC ALUMINIUM FASCIA
- ⑧ CAST STONE PARAPET COPING
- ⑨ FLAT ROOFLIGHT
- ⑩ INSITU CONCRETE STEPS
- ⑪ CONSERVATION ROOFLIGHT
- ⑫ PPC ALUMINIUM COPING
- ⑬ CAST ALUMINIUM RAINWATER GOODS



FRONT ELEVATION  
 1:50



REAR ELEVATION  
 1:50


Rev	Date	Description
-	17.09.14	First Drawn

22-24 KINGSFORD STREET  
 LONDON NW5 4JT  
 020 3411 4886  
 info@francisarchitects.co.uk  
 www.francisarchitects.co.uk

Project	95 HILLWAY		
Client	Jonathan & Cherie Morgan		
Date	17.09.14	Scale	1:50 at A1
Title	ELEVATIONS		
Drawn	MC	Checked	NF Approved XX
Status	PROPOSED		
Project	Discipline	View	Drawing No. Rev.

0 1 2 3 4 5m


Notes  
 Do not scale from drawing  
 All dimensions to be checked on site  
 This drawing is copyright ©

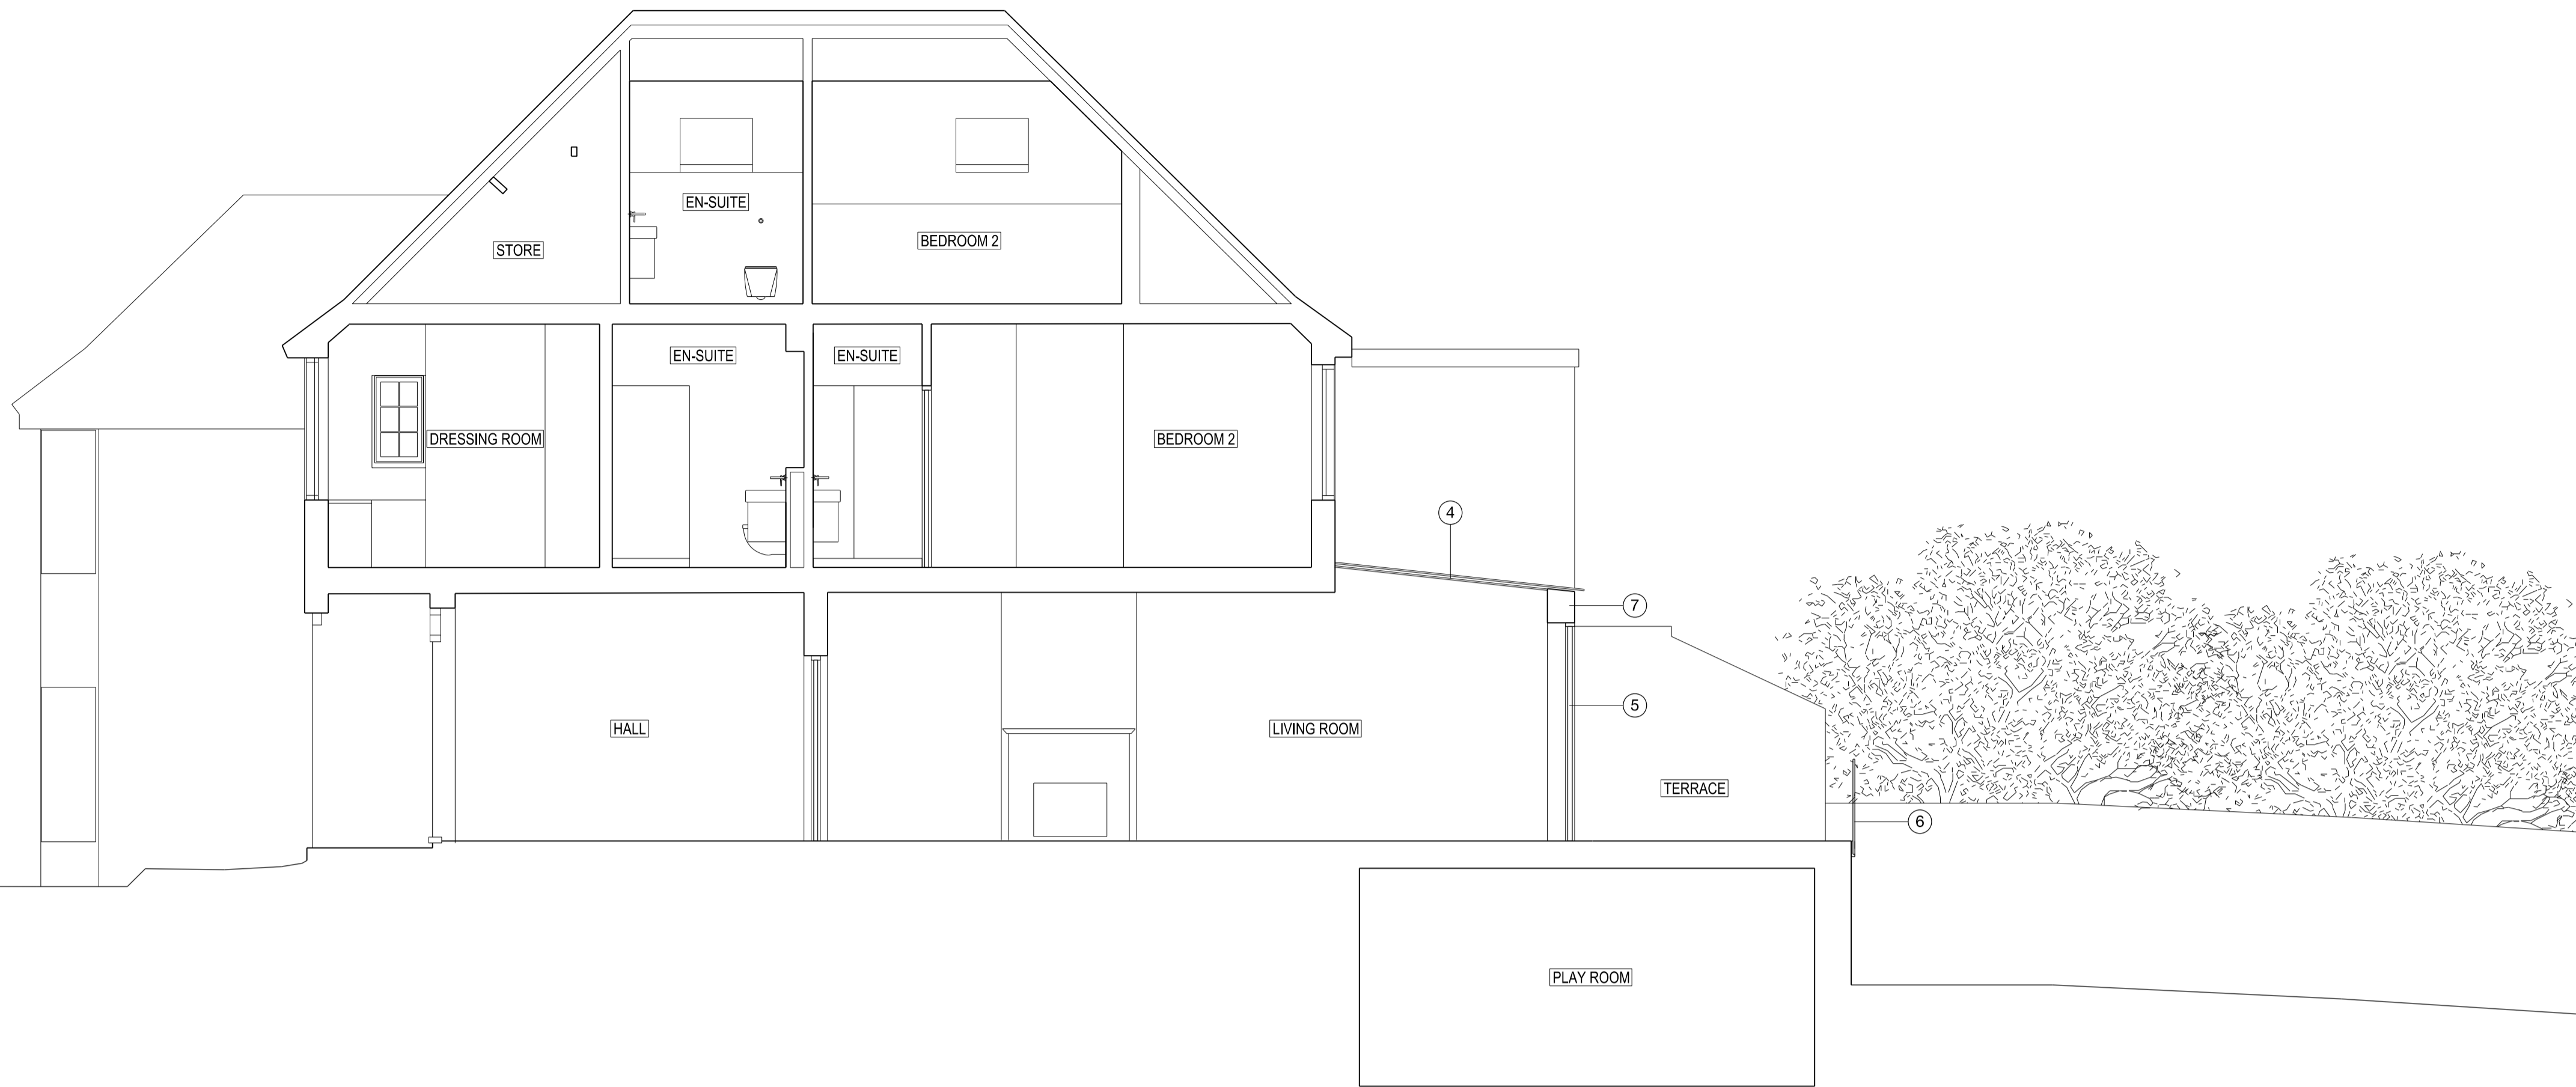


SECTION 01  
 1:50

- ① RENDERED BLOCK WALL
- ② DOUBLE GLAZED TIMBER WINDOWS TO MATCH EXISTING
- ③ DORMER WINDOW WITH ROOF TILES TO MATCH EXISTING
- ④ GLASS ROOF PANELS
- ⑤ PPC ALUMINIUM SLIDING DOORS
- ⑥ GLASS BALUSTRADE
- ⑦ PPC ALUMINIUM FASCIA
- ⑧ CAST STONE PARAPET COPING
- ⑨ FLAT ROOFLIGHT
- ⑩ INSITU CONCRETE STEPS
- ⑪ CONSERVATION ROOFLIGHT
- ⑫ PPC ALUMINIUM COPING
- ⑬ CAST ALUMINIUM RAINWATER GOODS

Rev	Date	Description
-	17.09.14	First Drawn

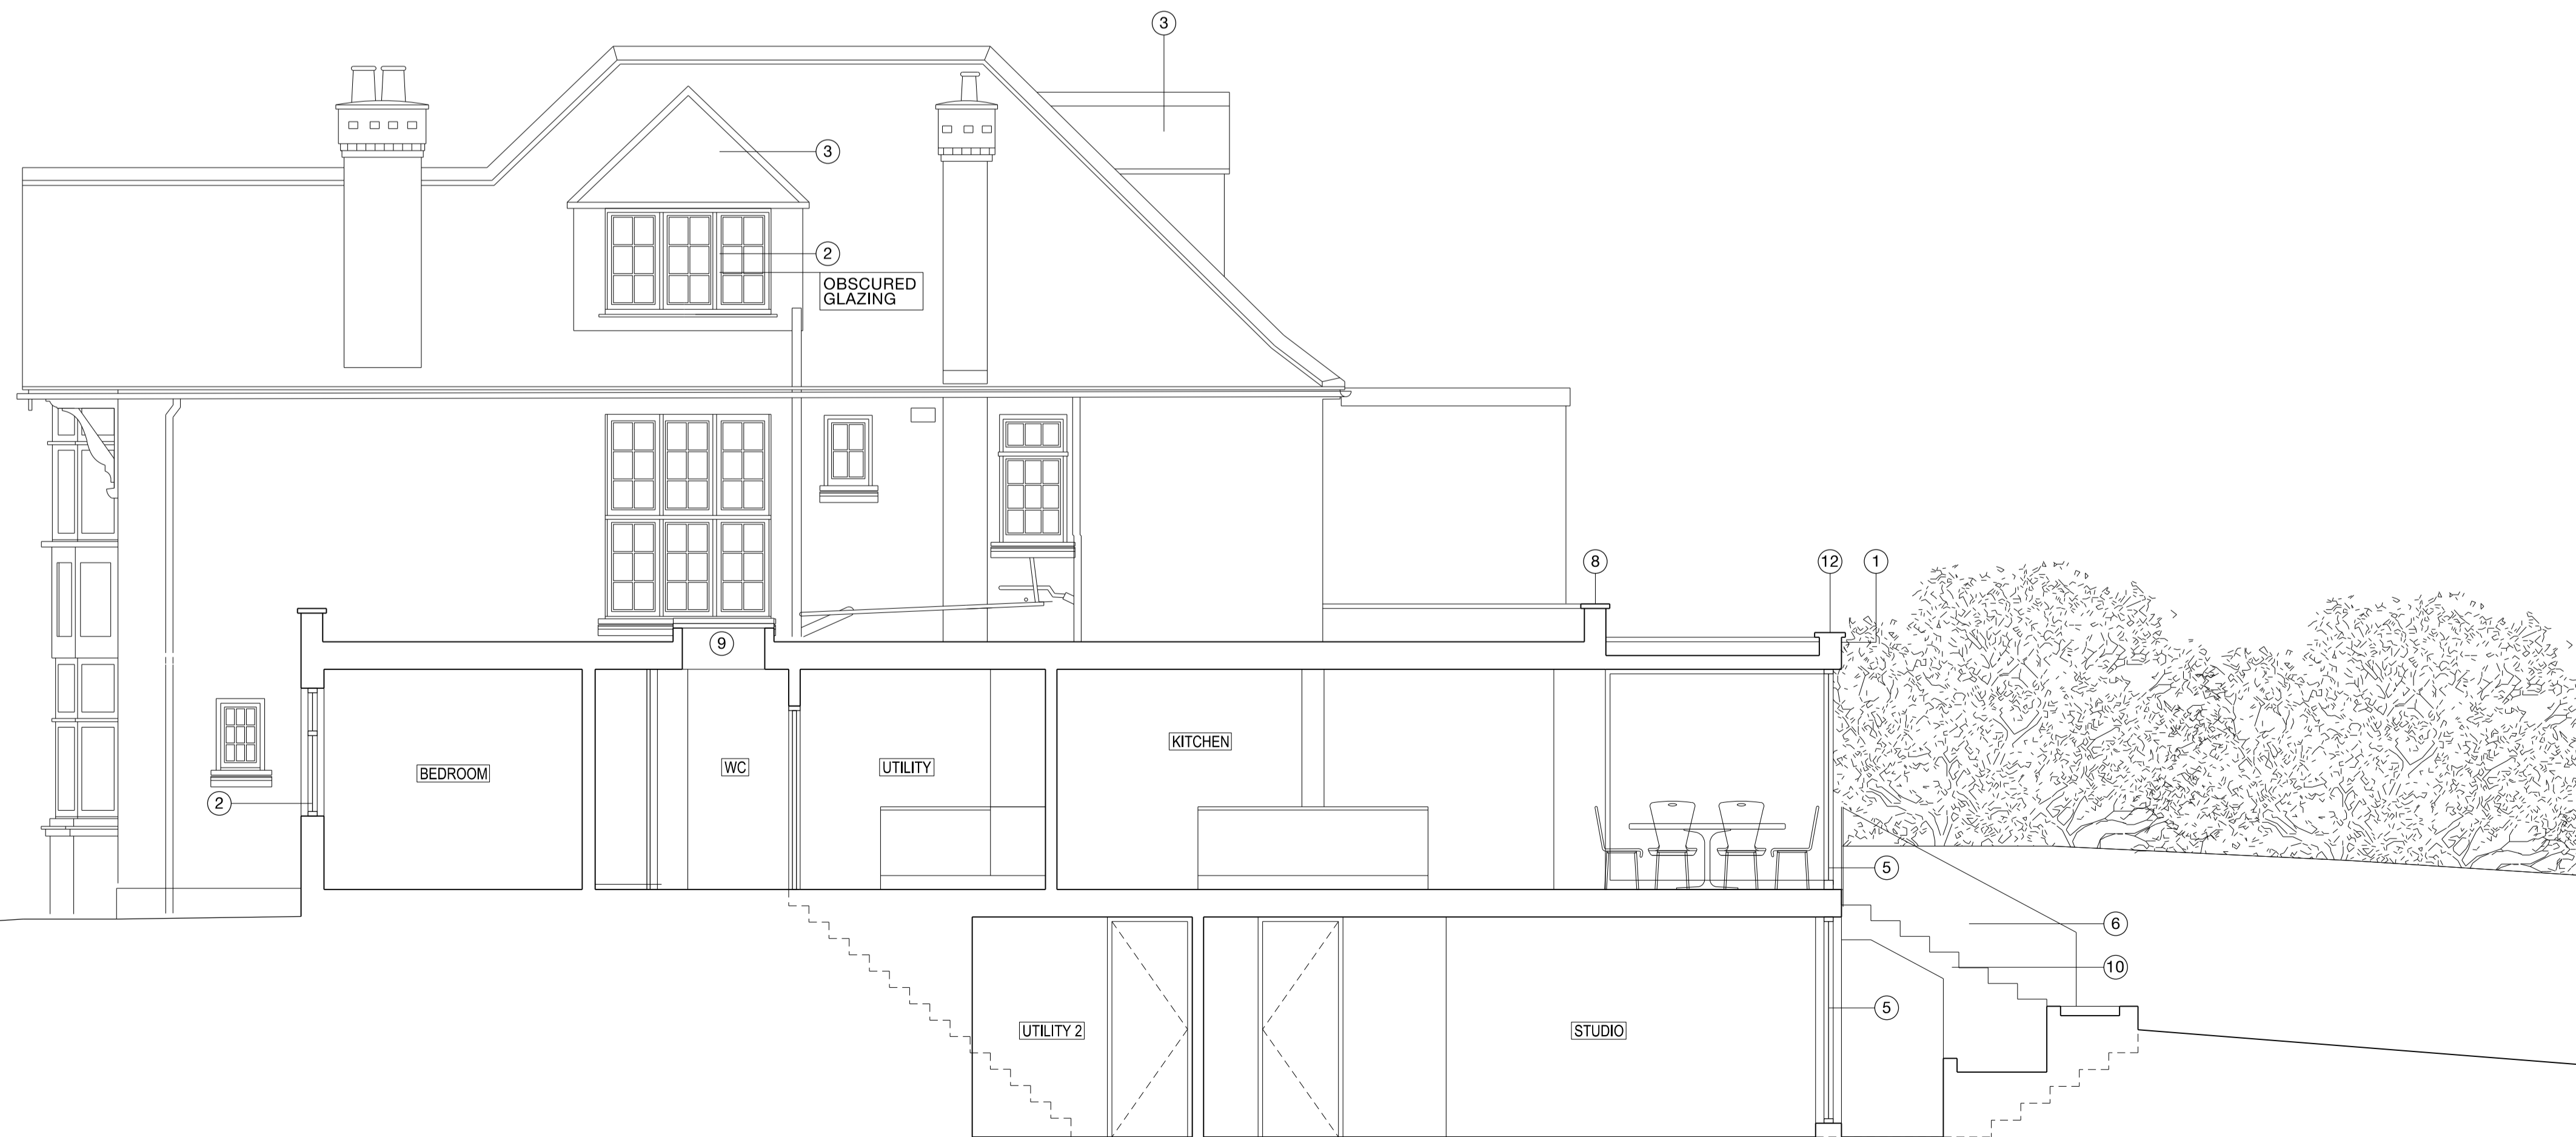

SECTION 02  
 1:50

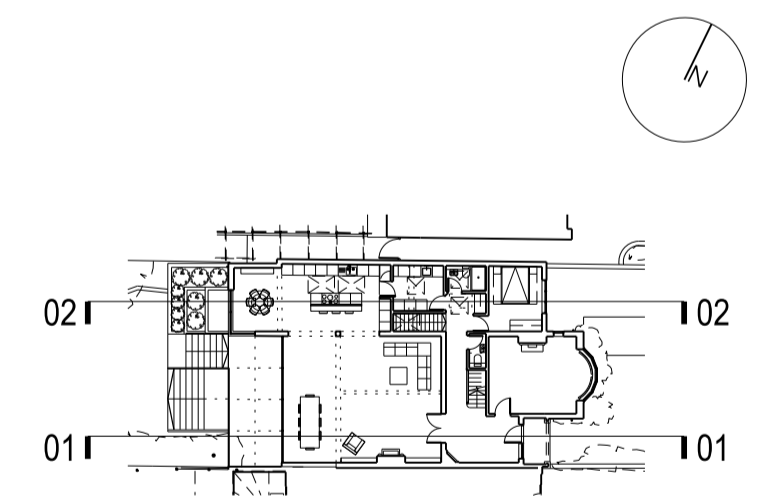

22-24 KINGSFORD STREET  
 LONDON NW5 4JT  
 020 3411 4886  
 info@francisarchitects.co.uk  
 www.francisarchitects.co.uk

Project  
**95 HILLWAY**

Client  
 Jonathan & Cherie Morgan

Date  
 17.09.14

Scale  
 1:50 at A1

Title  
**SECTIONS 01 & 02**

Drawn  
 MC

Checked  
 NF

Approved  
 XX

Status  
 PROPOSED

Project  
 Discipline View Drawing No. Rev.

0 1 2 3 4 5m


Notes  
 Do not scale from drawing  
 All dimensions to be checked on site  
 This drawing is copyright ©



SECTION 03  
 1:50

- ① RENDERED BLOCK WALL
- ② DOUBLE GLAZED TIMBER WINDOWS TO MATCH EXISTING
- ③ DORMER WINDOW WITH ROOF TILES TO MATCH EXISTING
- ④ GLASS ROOF PANELS
- ⑤ PPC ALUMINIUM SLIDING DOORS
- ⑥ GLASS BALUSTRADE
- ⑦ PPC ALUMINIUM FASCIA
- ⑧ CAST STONE PARAPET COPING
- ⑨ FLAT ROOFLIGHT
- ⑩ INSITU CONCRETE STEPS
- ⑪ CONSERVATION ROOFLIGHT
- ⑫ PPC ALUMINIUM COPING
- ⑬ CAST ALUMINIUM RAINWATER GOODS


Rev	Date	Description
-	17.09.14	First Drawn

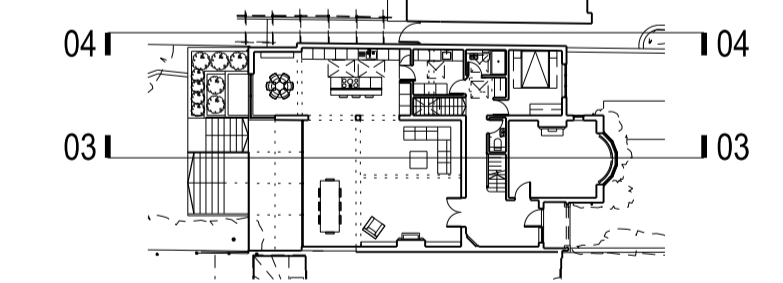

22-24 KINGSFORD STREET  
 LONDON NW5 4JT  
 020 3411 4886  
 info@francisarchitects.co.uk  
 www.francisarchitects.co.uk

Project **95 HILLWAY**  
 Client **Jonathan & Cherie Morgan**  
 Date **17.09.14** Scale **1:50 at A1**  
 Title **SECTIONS 03 & 04**

Drawn **MC** Checked **NF** Approved **XX**  
 Status **PROPOSED**  
 Project Discipline View Drawing No. Rev.

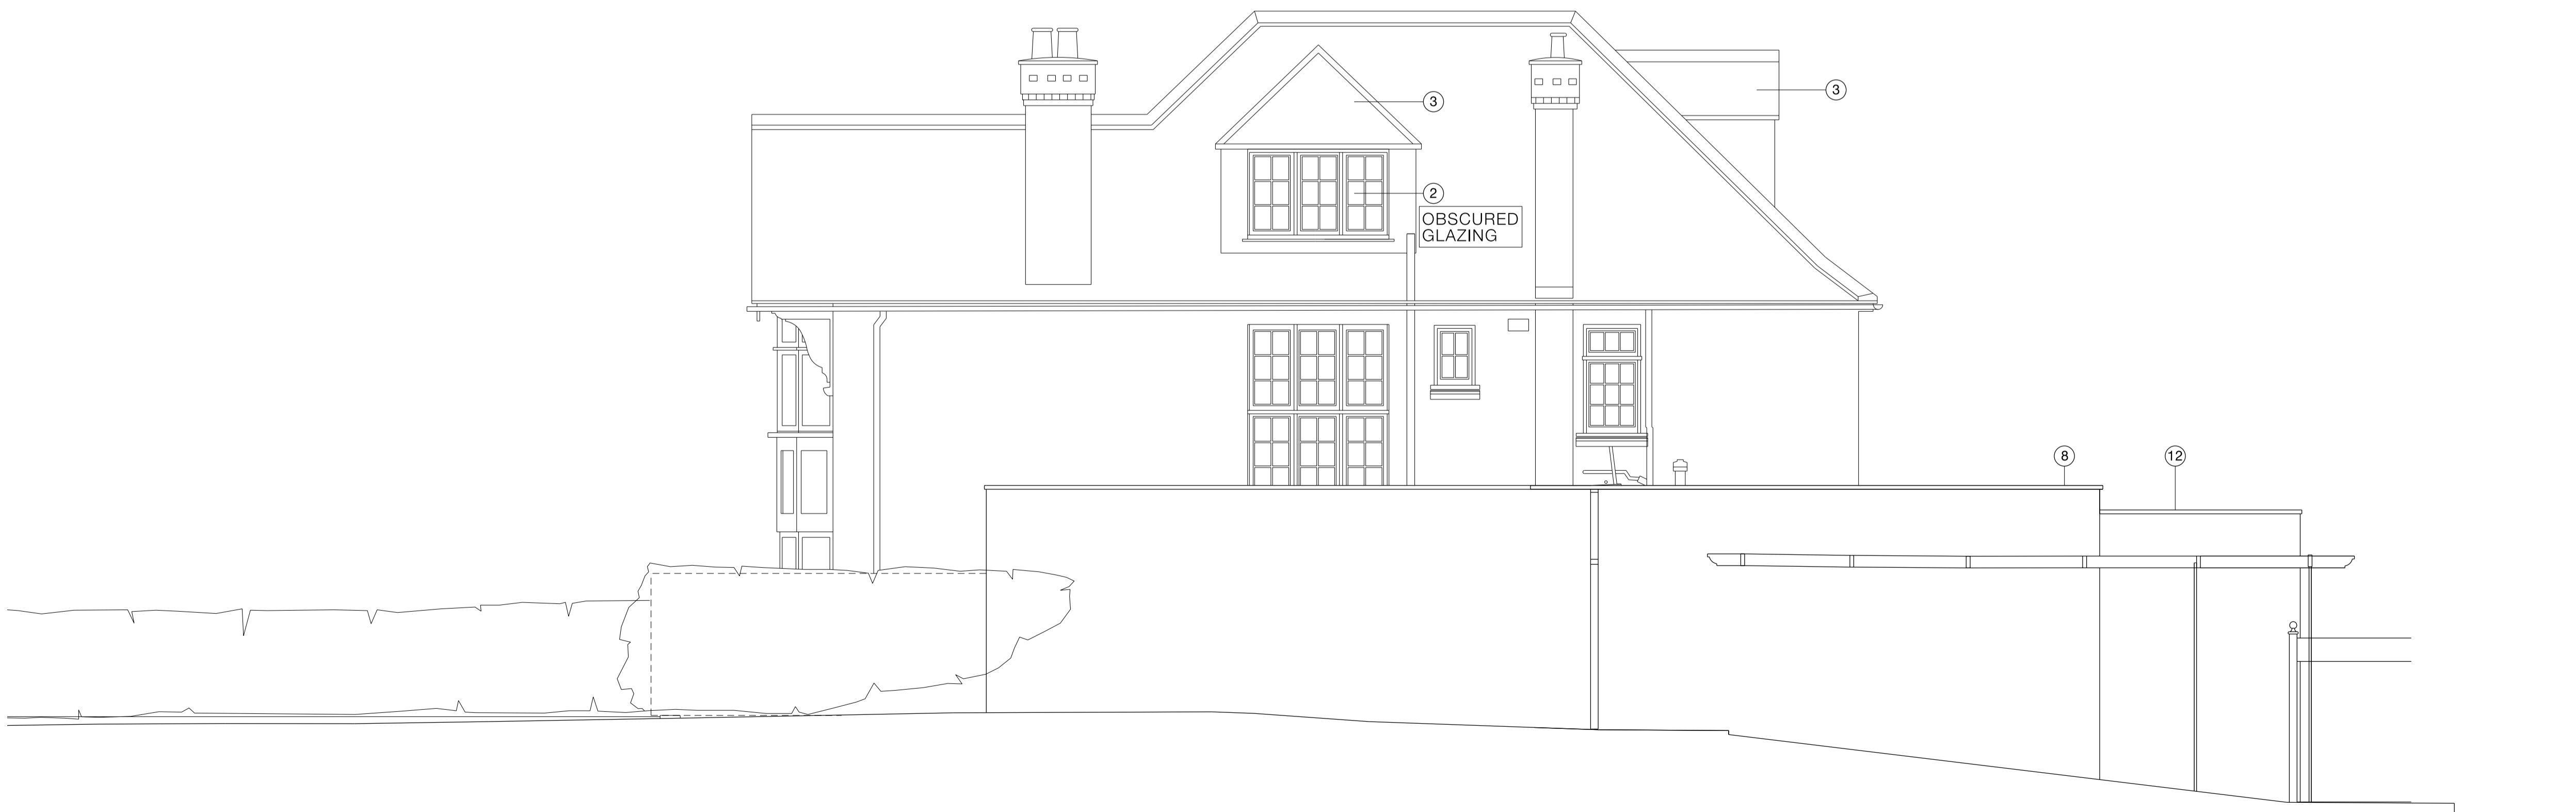


SECTION 04  
 1:50

0 1 2 3 4 5m

Notes  
 Do not scale from drawing  
 All dimensions to be checked on site  
 This drawing is copyright ©

- ① RENDERED BLOCK WALL
- ② DOUBLE GLAZED TIMBER WINDOWS TO MATCH EXISTING
- ③ DORMER WINDOW WITH ROOF TILES TO MATCH EXISTING
- ④ GLASS ROOF PANELS
- ⑤ PPC ALUMINIUM SLIDING DOORS
- ⑥ GLASS BALUSTRADE
- ⑦ PPC ALUMINIUM FASCIA
- ⑧ CAST STONE PARAPET COPING
- ⑨ FLAT ROOFLIGHT
- ⑩ INSITU CONCRETE STEPS
- ⑪ CONSERVATION ROOFLIGHT
- ⑫ PPC ALUMINIUM COPING
- ⑬ CAST ALUMINIUM RAINWATER GOODS

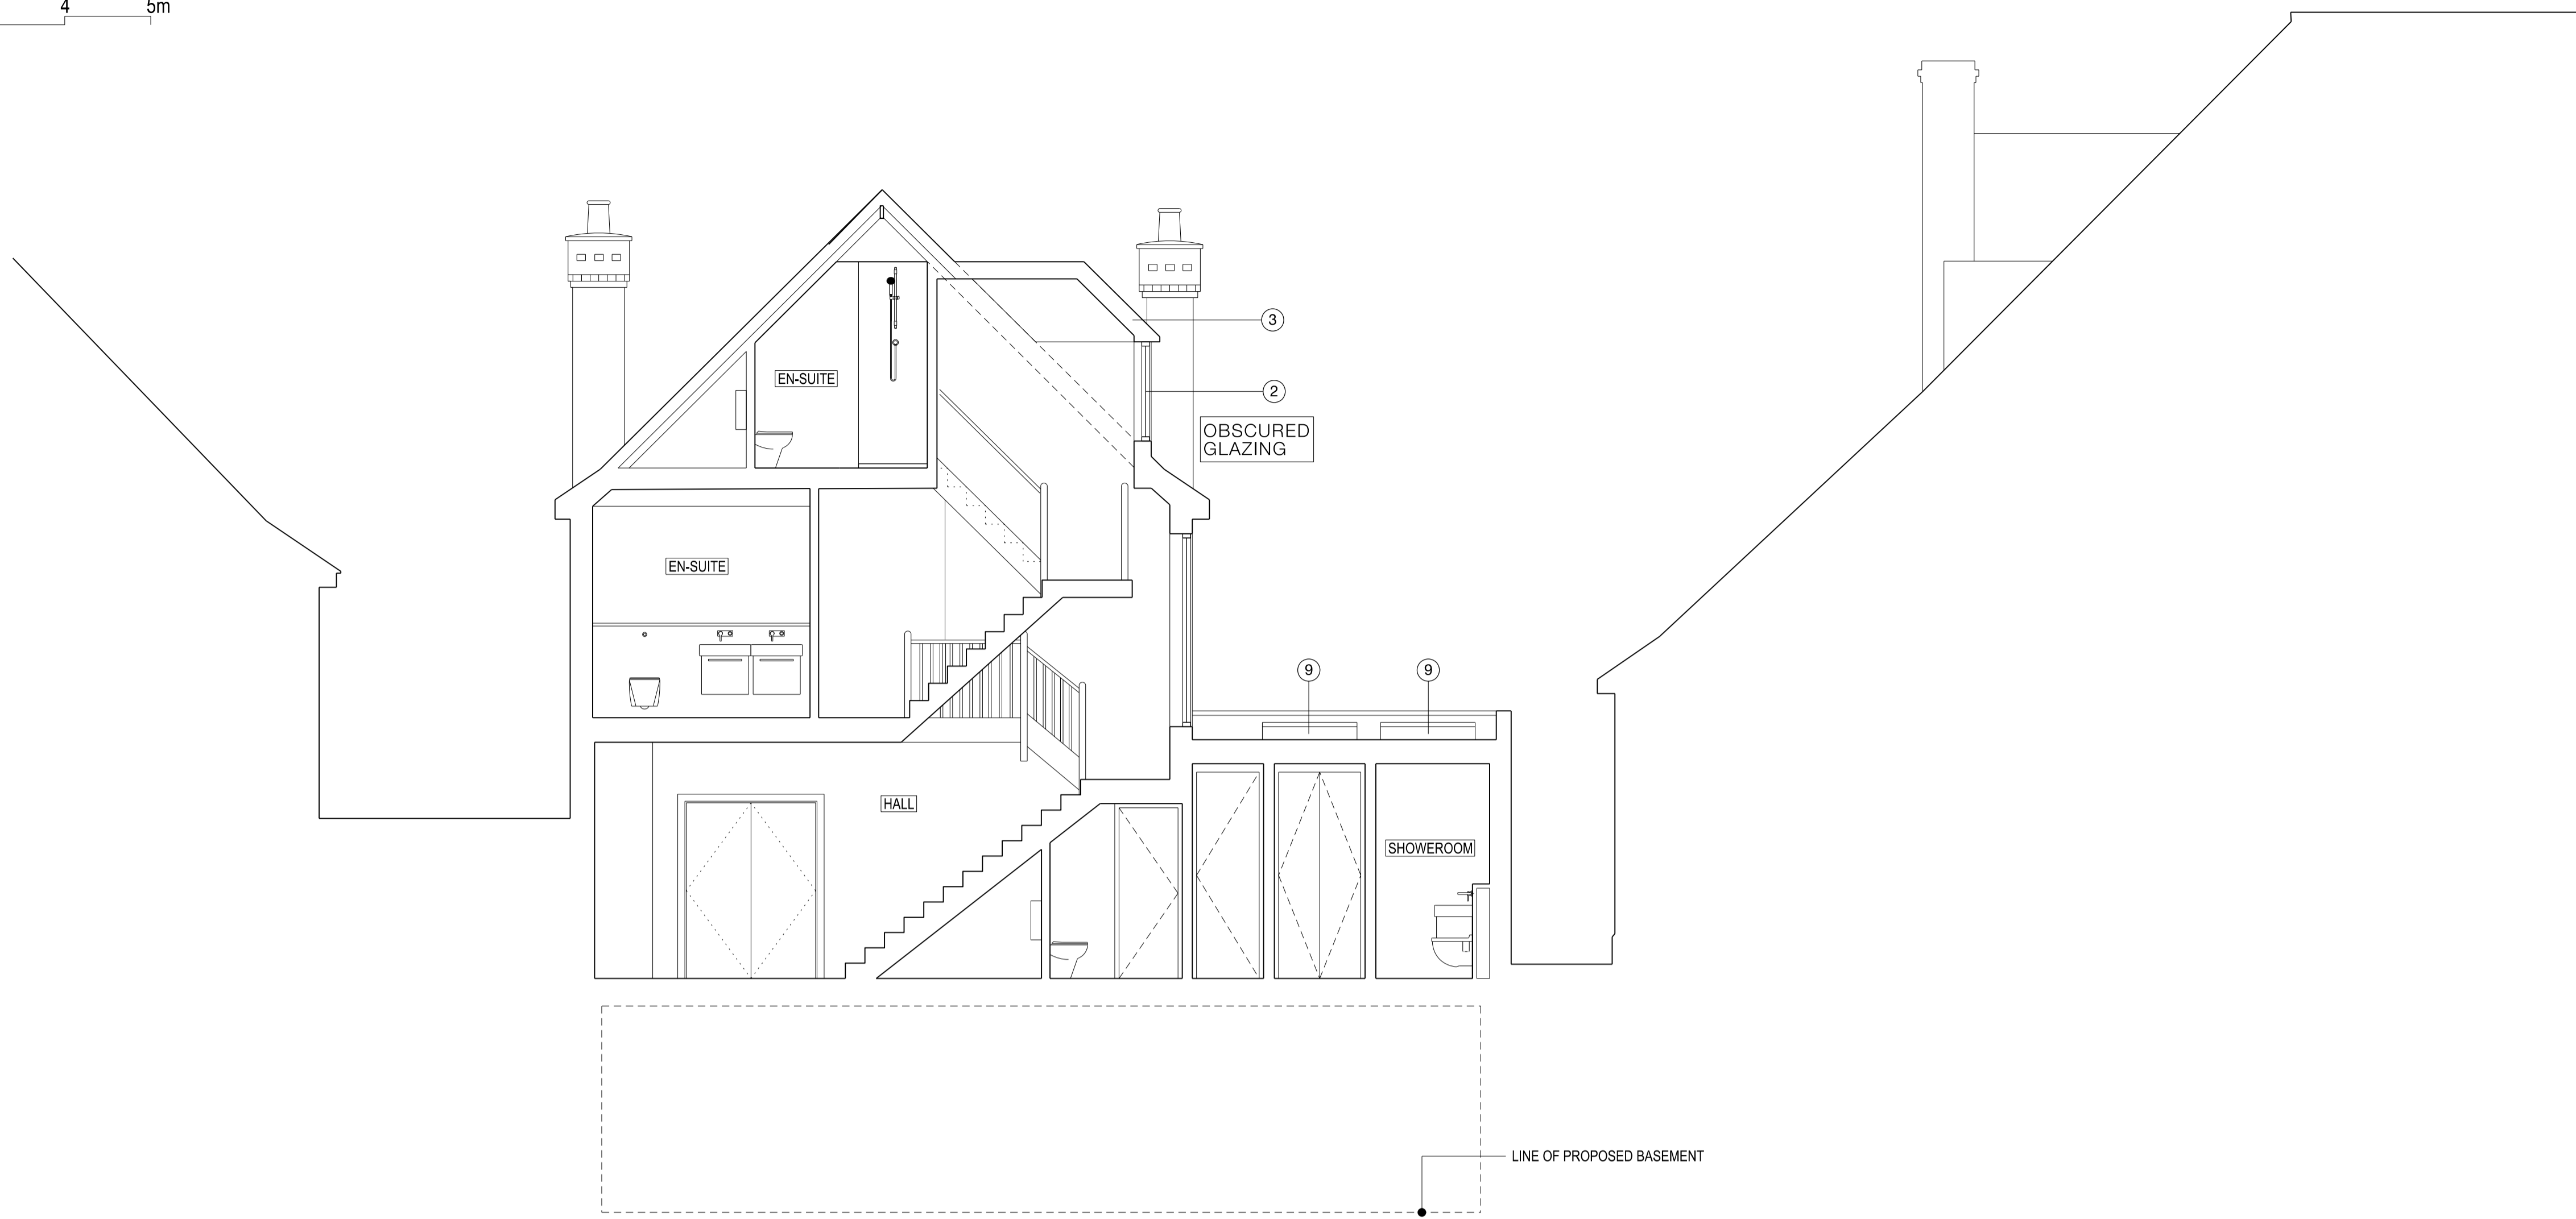


SECTION 05  
1:50

Rev	Date	Description
-	17.09.14	First Drawn



SECTION 06  
1:50

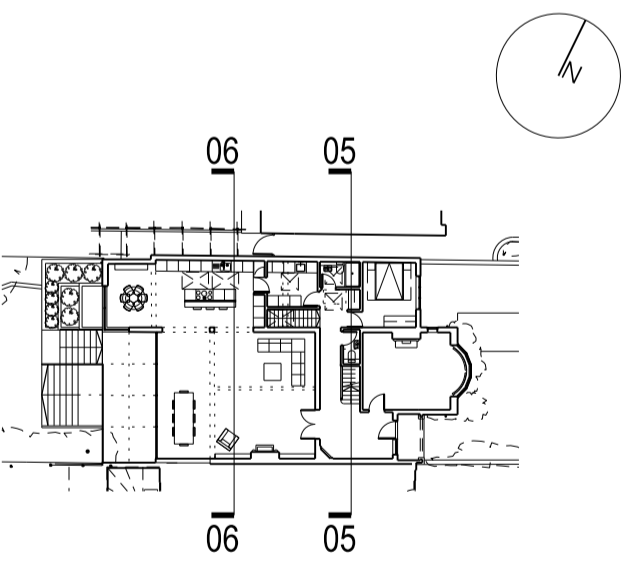

22-24 KINGSFORD STREET  
 LONDON NW5 4JT  
 020 3411 4886  
 info@francisarchitects.co.uk  
 www.francisarchitects.co.uk

Project **95 HILLWAY**

Client **Jonathan & Cherie Morgan**

Date **17.09.14** Scale **1:50 at A1**

Title **SECTIONS 05 & 06**

Drawn **MC** Checked **NF** Approved **XX**

Status **PROPOSED**

Project Discipline View Drawing No. Rev.