



Notes:
 The contractor is to verify all buildings and site dimensions prior to commencement of works or preparation of shop drawings. This drawing and the building works depicted are COPYRIGHT of THE CLIENT and may not be reproduced except by written permission.
 Use only figured dimensions Do not scale

FINISHES TO PROPOSED REAR EXTENSION


Rear wall: White painted fair face brick
 Side walls: Fair face brick
 Powder coated rear bi-fold doors

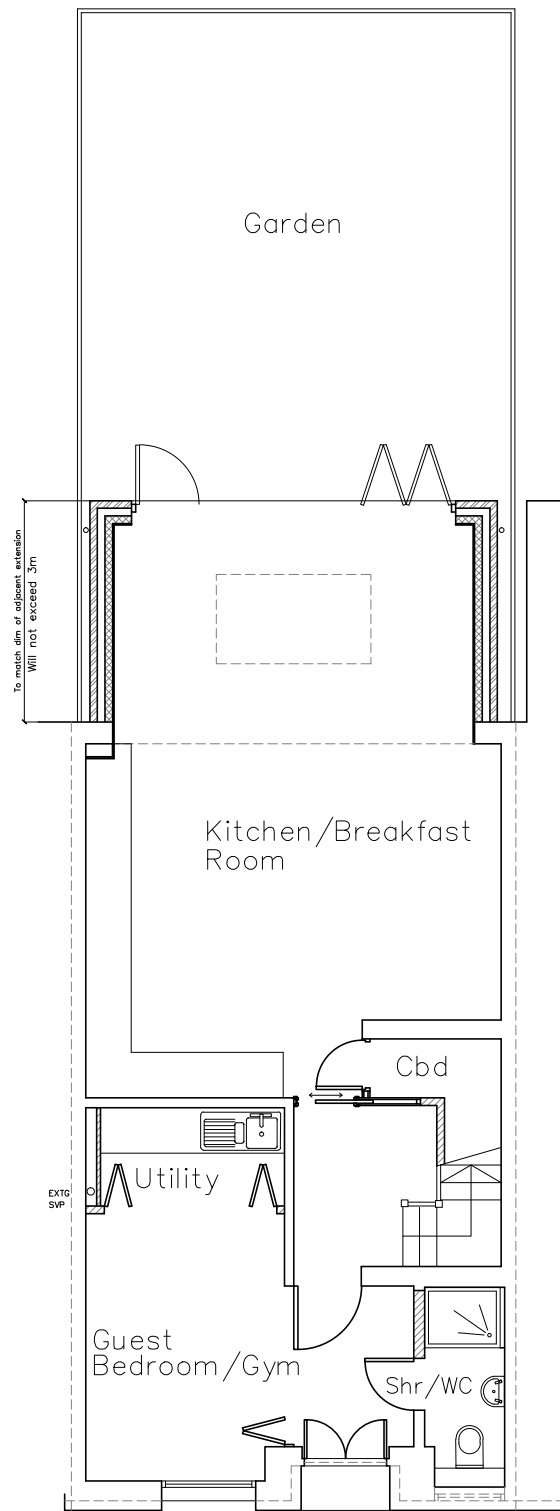


Ground Floor Plan As Proposed

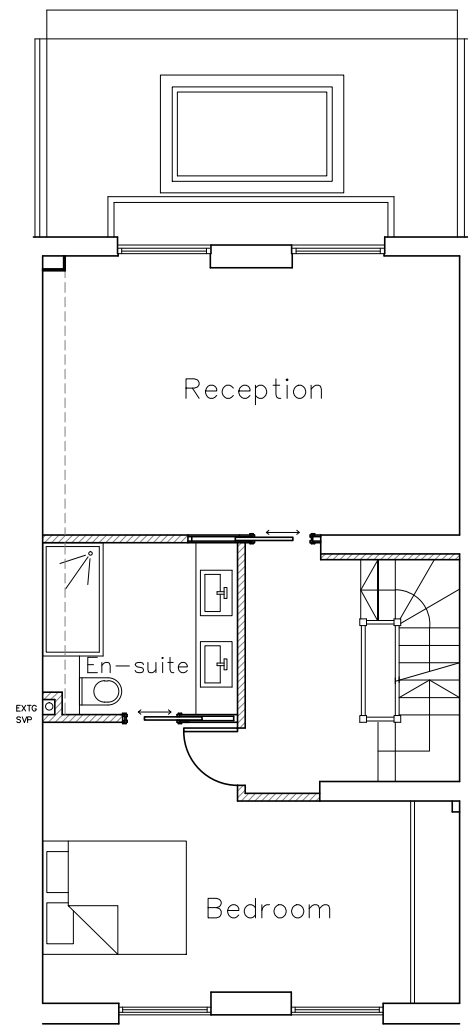


First Floor Plan As Proposed

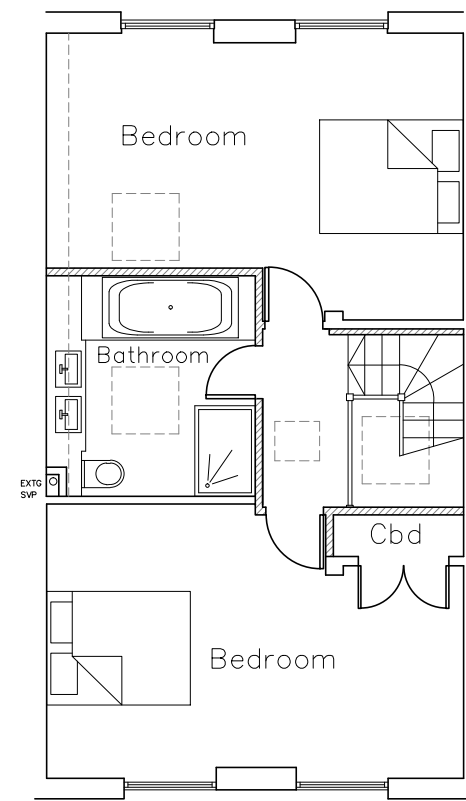


Second Floor Plan As Proposed

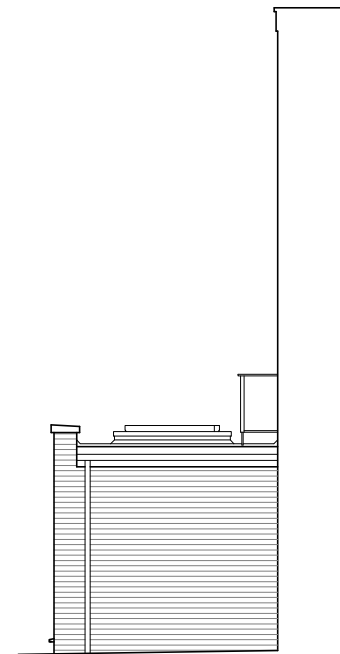


Typical side Elevation of extension As Proposed

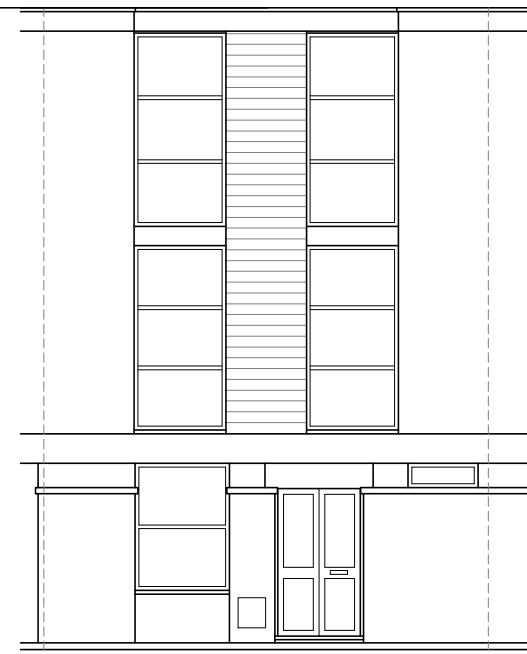

Front Elevation As Proposed

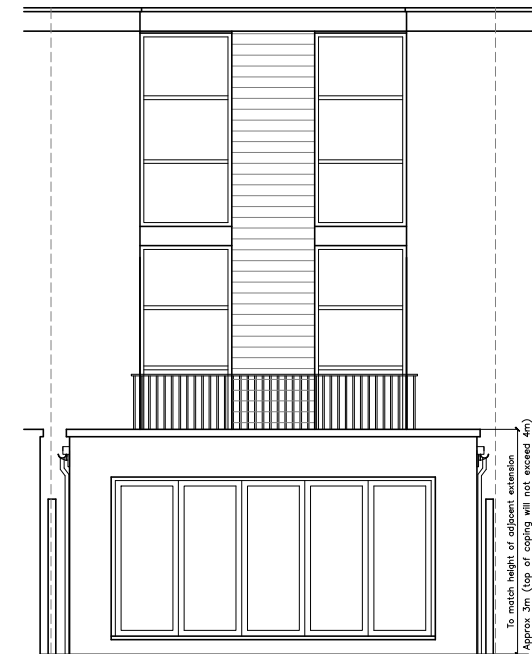

Rear Elevation As Proposed

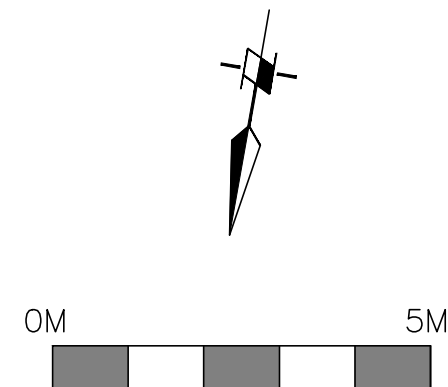

Revision	Date	Description	Checked

Client:
 DERRICK CHOW AND RACHEL BISH

Property:
 13 TOBIN CLOSE
 LONDON
 NW3 3DY

Title:
 PLANS AND ELEVATIONS
 AS PROPOSED

Job No: 13TB	Drawn by: TP	Scale: 1:100@A3
Drawing No: 02D	Date: JAN 15	Checked:

19 Meads Street
 Eastbourne
 East Sussex
 BN20 7RG
 Tel: 01323 725 835
 Fax: 01323 419 170
 Email: lakotadesign@bopenworld.com