




(STREET ELEVATION)
WEST ELEVATION (PARK SQUARE EAST)
A.O.D. 23.00M

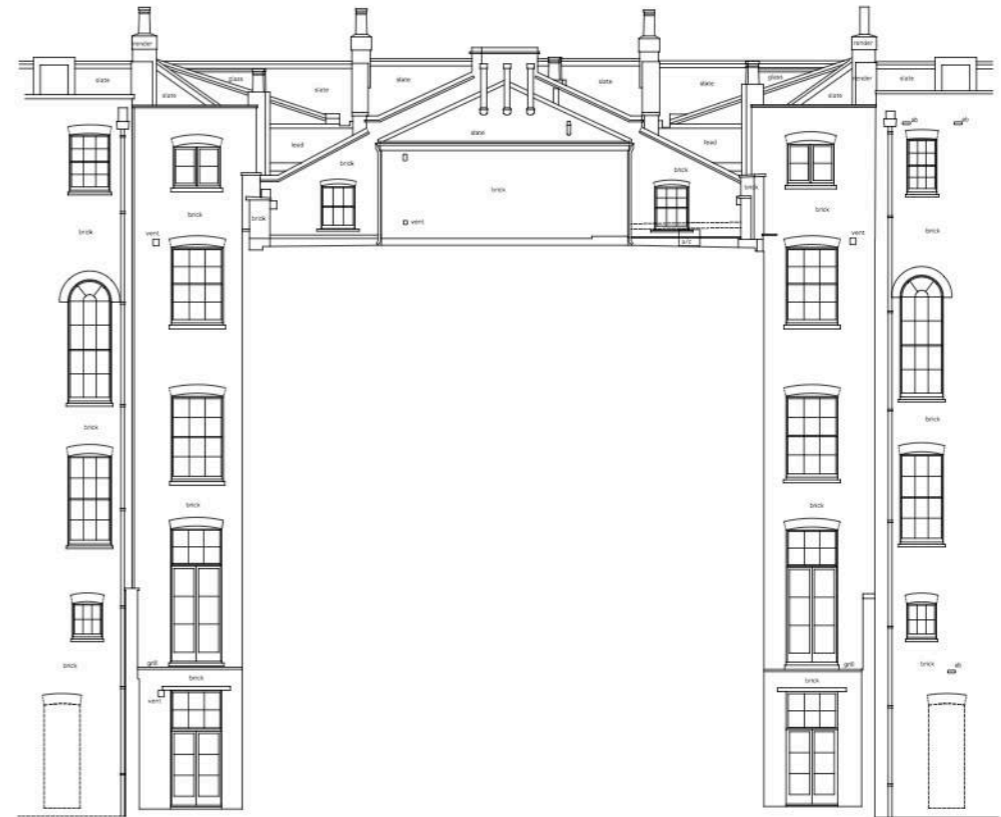


(THROUGH LIGHTWELLS)
WEST ELEVATION (PARK SQUARE EAST)
A.O.D. 23.00M



EAST ELEVATION (REAR)
19 PARK SQUARE EAST

EAST ELEVATION (REAR)
17 PARK SQUARE EAST

EAST ELEVATION (REAR)
A.O.D. 23.00M

 

REV.	DATE	DESCRIPTION	INITIALS

PROJECT: The Diorama, London, NW1 4LH
CLIENT: The Crown Estate
DRAWING: Existing Front and Rear Elevations Park Square East
SCALE: 1:100 @ A1 **DRAWN:** JB
DATE: Jun-12 **CHECKED:** SW
CAD FILE: 1126-EX-09
DRAWING NO.: 1126-EX-09 **REV:** *

HUB ARCHITECTS AND DESIGNERS LTD
 15 Hoopers Yard London NW6 7EJ t: 020 7328 2576 f: 0207 624 7811 Email: info@hubarchitects.co.uk