



EXTERNAL FACING MATERIALS FOR THE NEW DORMERS  
SHALL BE OF SIMILAR APPEARANCE  
TO THE EXISTING HOUSE

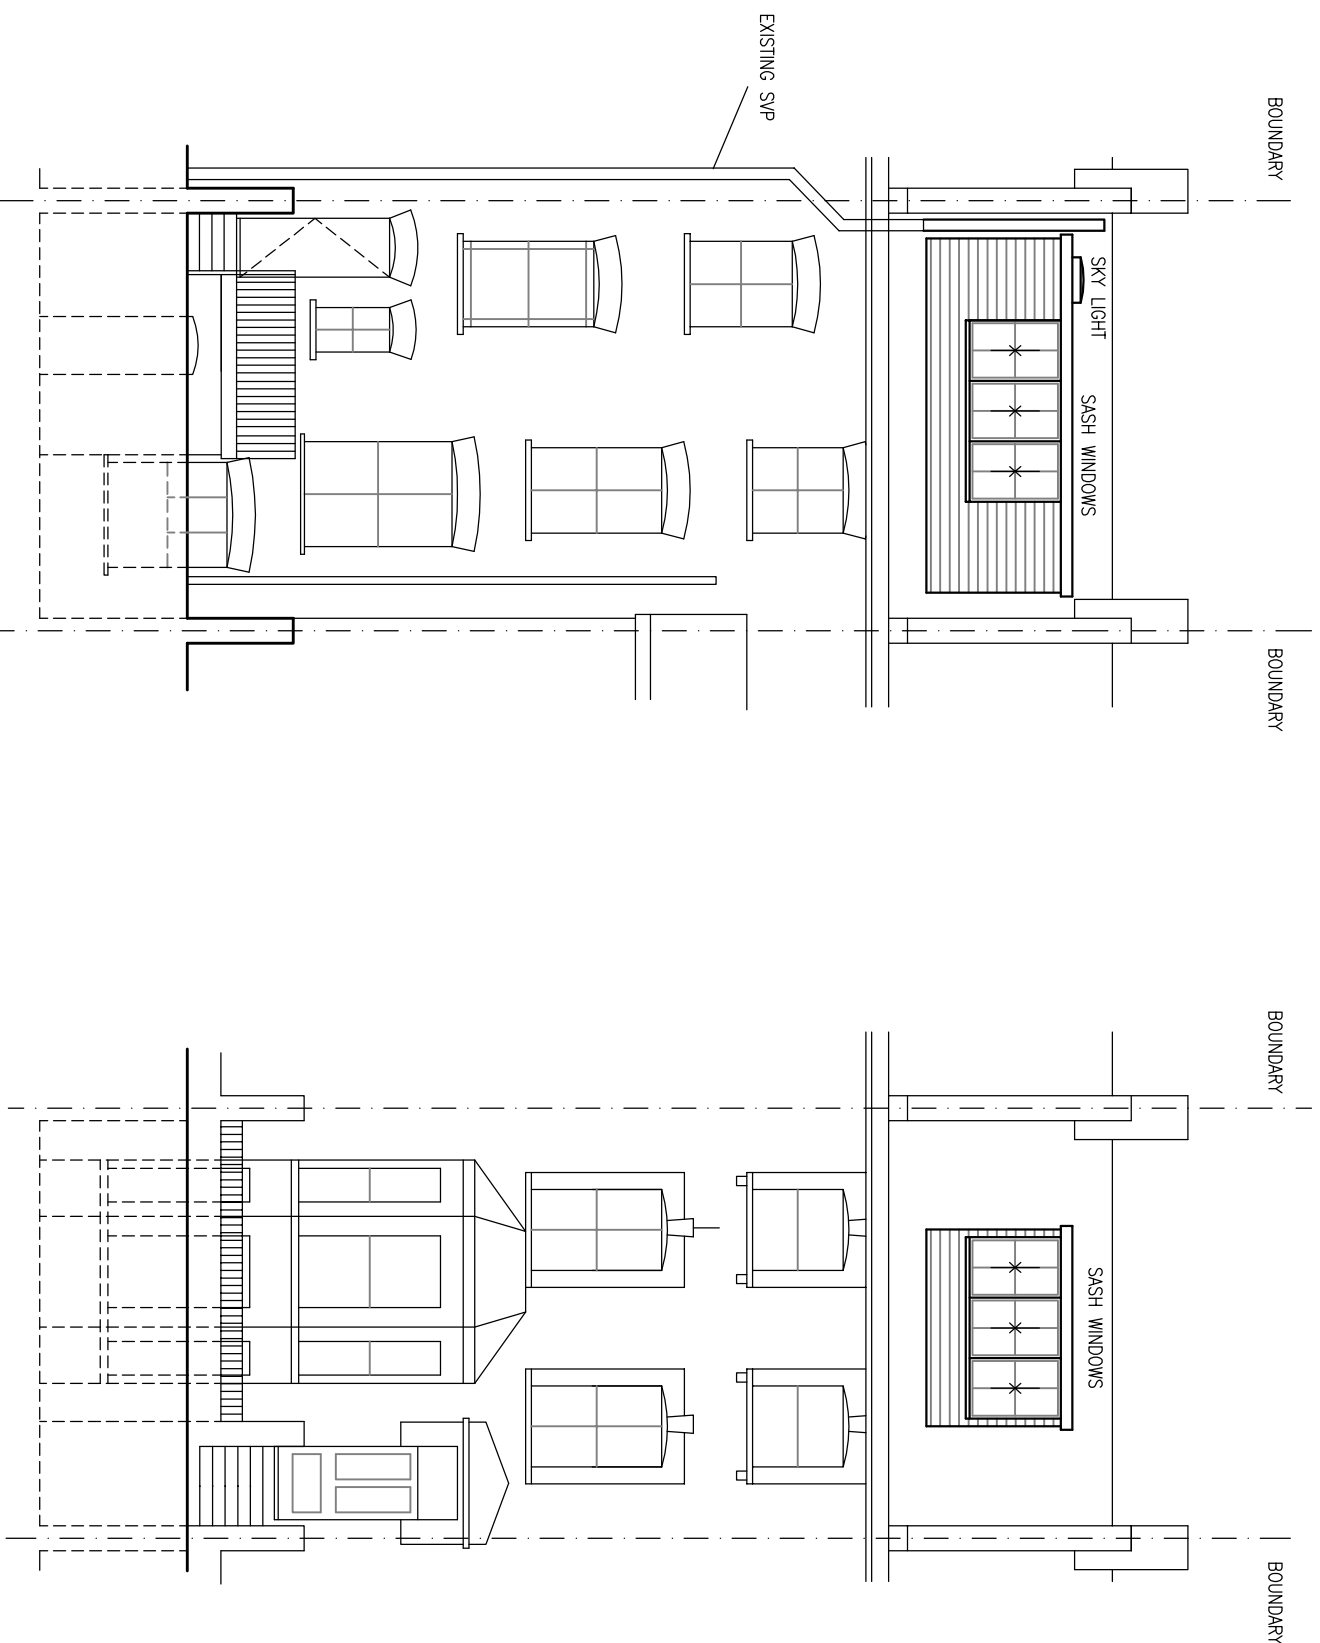


REAR ELEVATION

FRONT ELEVATION

FOR STRUCTURAL DETAILS SEE CALCULATION SHEETS  
BY ESSEN CONSULTANCY LTD

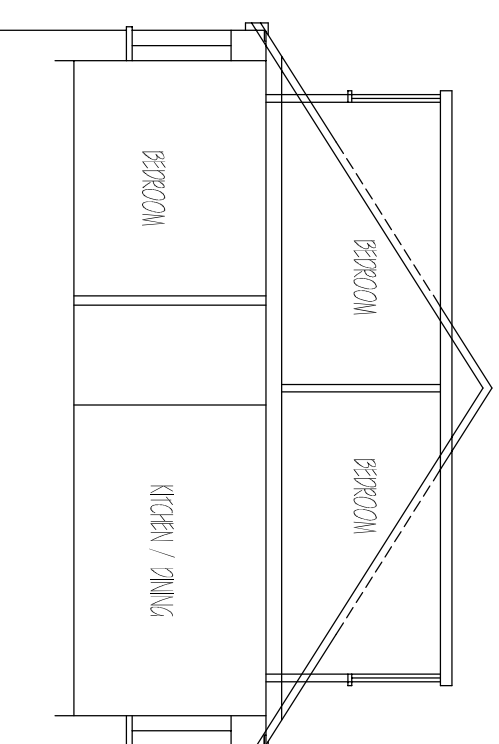

SECTION

 

Scale Bar

**IMPROVE.IT DESIGN LTD**  
97 PIXMORE WAY, LETCHWORTH GARDEN CITY,  
HERTS, SG6 3TP. Tel: 07850 243045  
Email: [improve.it@ntlworld.com](mailto:improve.it@ntlworld.com)

**B** DORMERS REVISED 14/JAN/15  
**A** DORMERS REVISED 12/JAN/15

SITE: MRS E BARKER  
3 MONTPELLIER GROVE,  
KENTISH TOWN, LONDON. NW5 2XD.

PROPOSED

INTERNAL ALTERATIONS & NEW

DORMER WINDOWS (PROPOSED)

SCALE: 1:100 (A3) DRG No. 101014/08 **B**