


EXISTING FIRST FLOOR PLAN 1:50

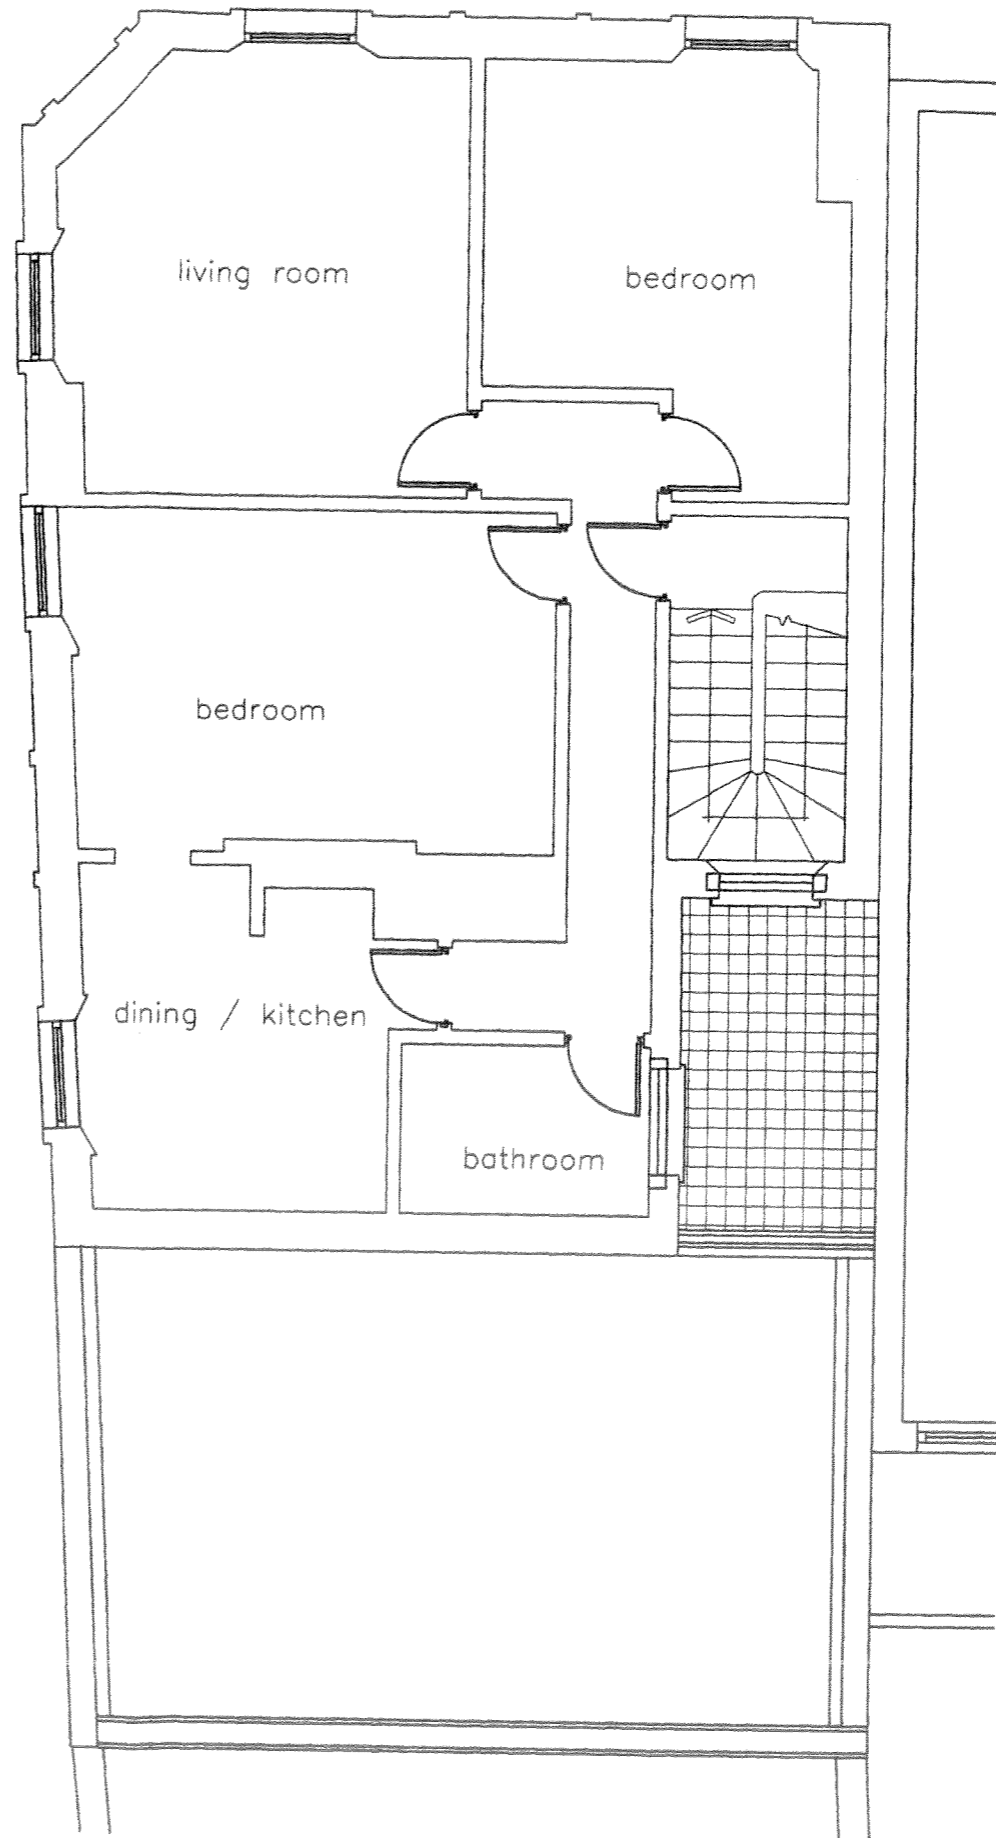

EXISTING SECOND FLOOR PLAN 1:50

Notes:  
All dimensions must be checked on site and not scaled from this drawing

© Copyright

**Simon Hands & Associates**  
Chartered Building Surveyors

12 Ruslip Road  
Greenford  
Middlesex UB8 3QN  
Tel: 020 8575 5959  
Fax: 020 8575 6868  
email: info@shandassociates.co.uk

Client:  
**Mr O Connolly**

Job Title:  
**Proposed Flat Conversion at  
AUNTIE ANNIES PUBLIC HOUSE  
180 KENTISH TOWN ROAD  
LONDON  
NW1**

Drawing Title:  
**EXISTING FIRST & SECOND  
FLOOR PLANS**

|                       |                          |
|-----------------------|--------------------------|
| Scale:<br><b>1:50</b> | Paper Size:<br><b>A2</b> |
|-----------------------|--------------------------|

|                          |                         |
|--------------------------|-------------------------|
| Date:<br><b>JAN 2006</b> | Drawn by:<br><b>NRH</b> |
|--------------------------|-------------------------|

|                          |                      |      |
|--------------------------|----------------------|------|
| Job No:<br><b>2K5264</b> | Drg No:<br><b>02</b> | Rev: |
|--------------------------|----------------------|------|