



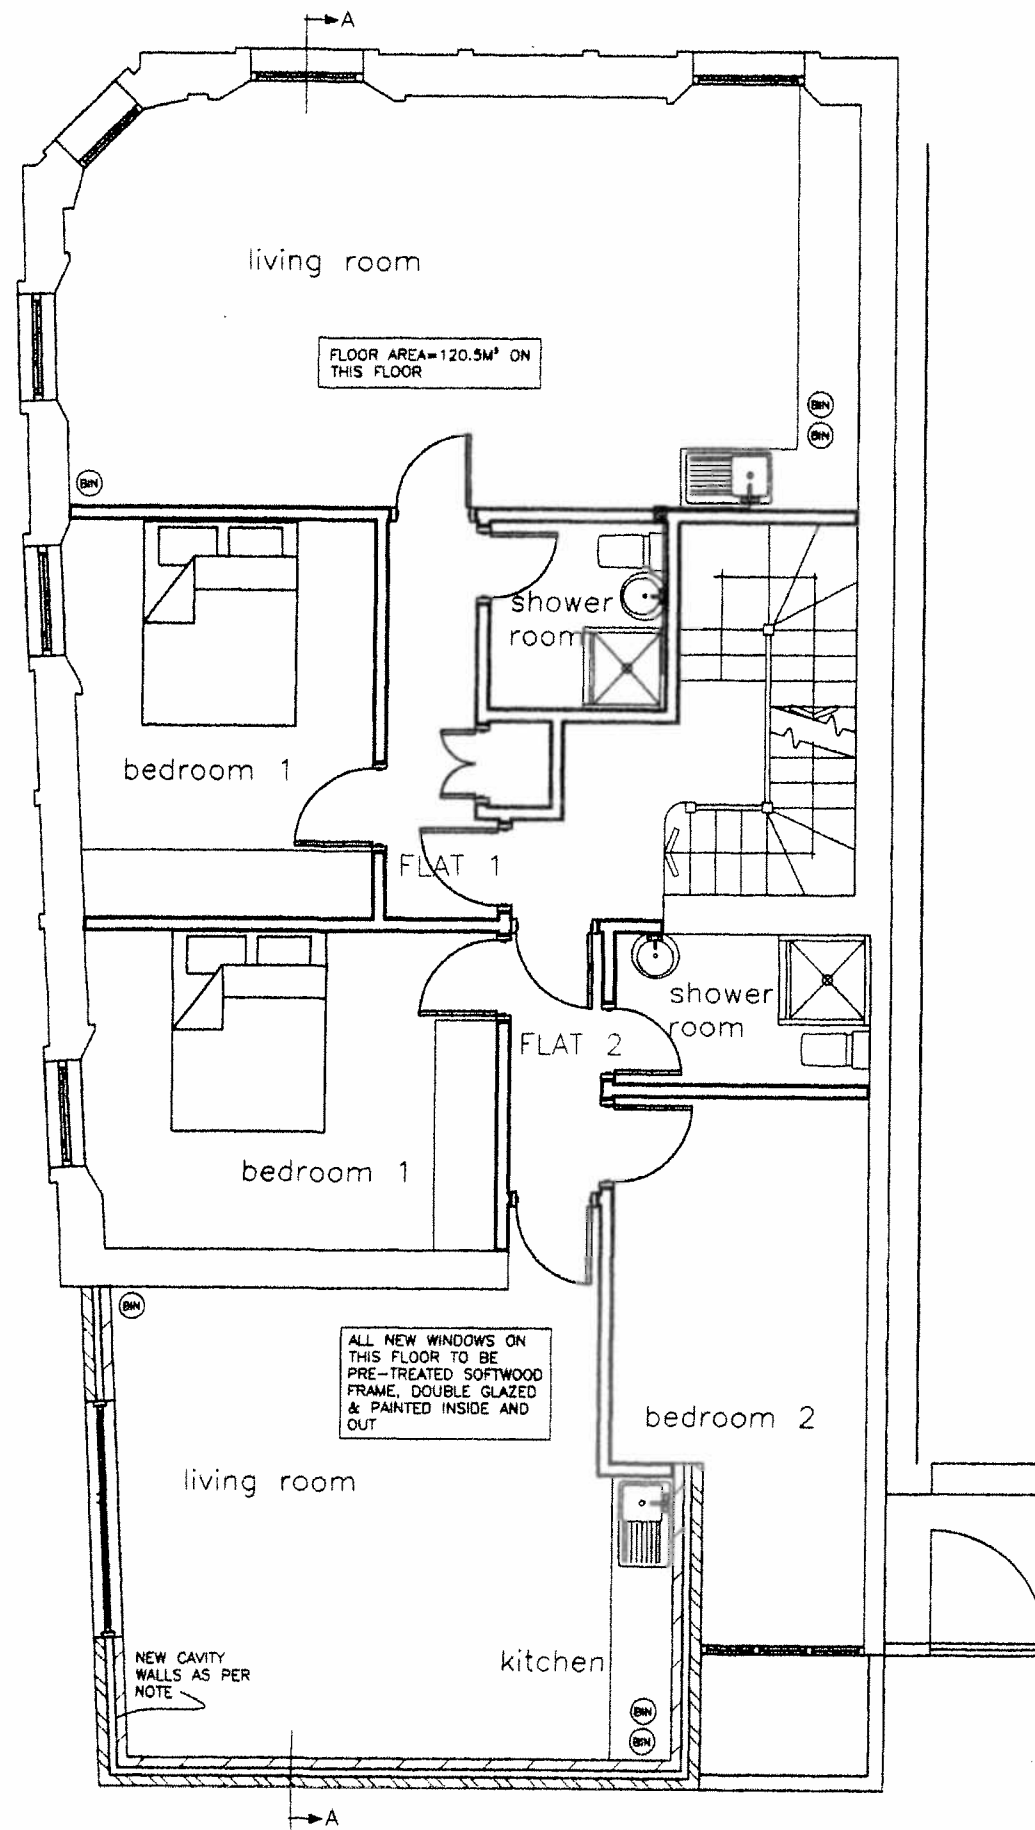

FIRST FLOOR PLAN 1:50

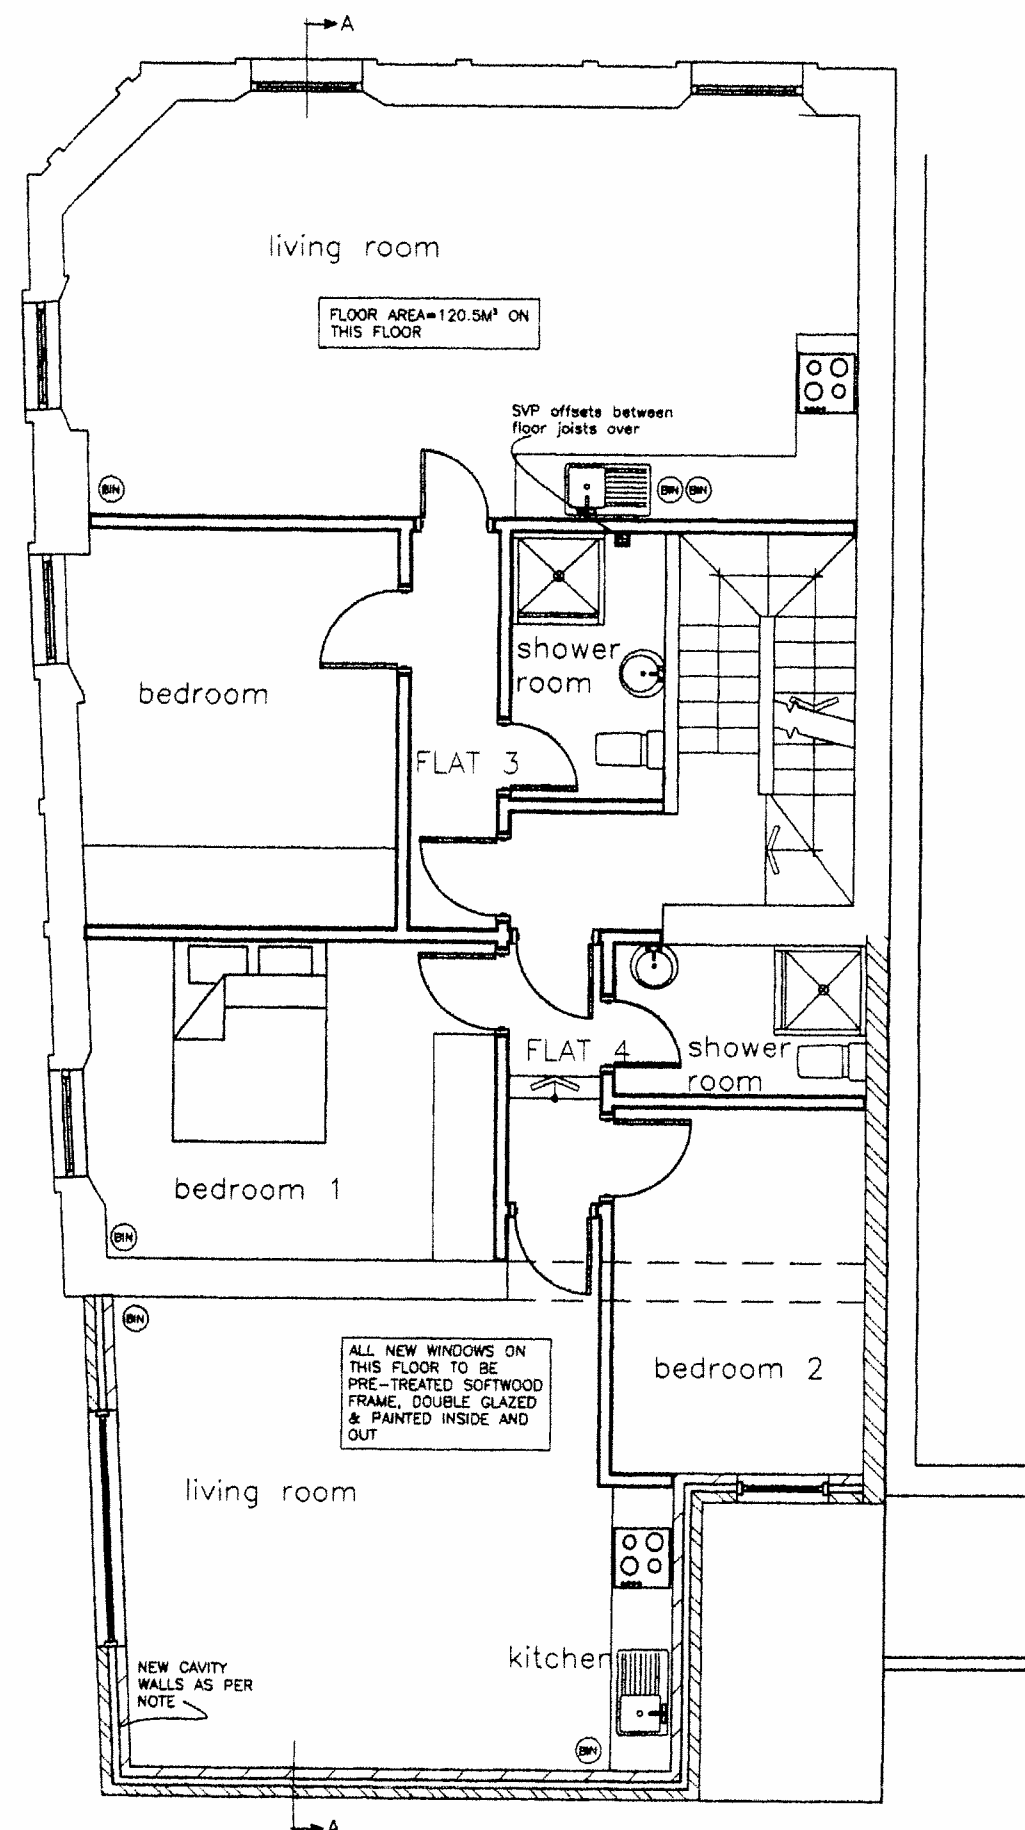

SECOND FLOOR PLAN 1:50

Notes:
All dimensions must be checked on site and not scaled from this drawing

© Copyright

Simon Hends & Associates
Chartered Building Surveyors
12 Ruley Road
Greenford
Middlesex
UB8 9QN
Tel: 020 8575 8888
Fax: 020 8575 8888
email: info@shendassociates.co.uk

Client
Mr O Connolly

Job Title
**Proposed Flat Conversion at
AUNTIE ANNIES PUBLIC HOUSE
180 KENTISH TOWN ROAD
LONDON
NW1**

Drawing Title
**PROPOSED FIRST & SECOND
FLOOR PLANS**

Scale 1:50	Paper Size A2
Date JAN 2006	Drawn by NRH

Job No 2K5264	Dwg No 05	Rev
-------------------------	---------------------	-----