



PROPOSED ROOF PLAN

1:100 @ A3

 

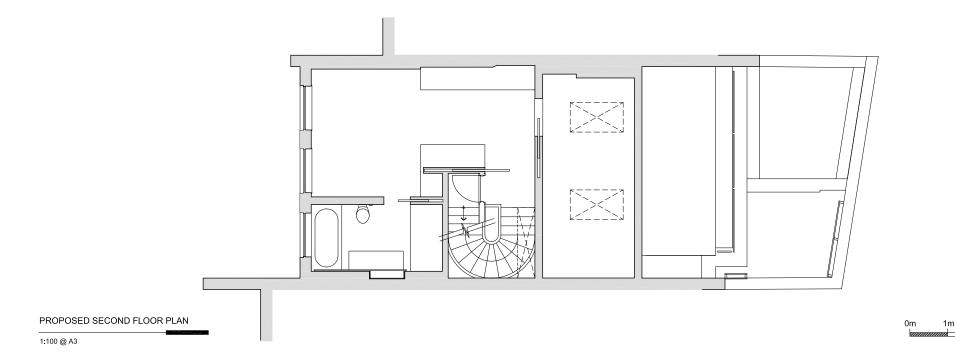

general notes	

THIS DRAWING IS COPYRIGHT OF STUDIO MARK RUTHVEN, THIS DRAWING MUST BE READ IN CONJUNCTION WITH THE DESIGNER'S RISK ASSESSMENT, SPECIFICATION AND ALL OTHER RELEVANT DOCUMENTATION AND DRAWINGS, STUDIO MARK RUTHVEN ACCEPT NO LIABILITY FOR ANY EXPENSE, LOSS OR DAMAGE OF WHATSOEVER NATURE AND HOWEVER ARISING FROM ANY VARIATION MADE TO THIS DRAWING OR IN THE EXECUTION OF THE WORK TO WHICH IT RELATES WHICH HAS NOT BEEN REFERRED TO THEM AND THEIR APPROVAL OBTAINED.

FOR THE PURPOSE OF CONSTRUCTION DO NOT SCALE FROM THIS DRAWING OR THE COMPUTER DIGITAL DATA , ONLY FIGURED DIMENSIONS ARE TO BE USED.

IF IN DOUBT ASK.

purpose of issue

CONSTRUCTION




						7	t name OLD BREWE ONDON, NW3		Stud archit			
						drawin	GROUND A	AND OOR PLANS	Kentish		7 485 0050 7 485 0030	
	rev	notes	date	by	checked	scale	1:100 @ A3	date 19.01.15	project ref.	drawing no.	revision	

drawn by PW

* do not scale from this drawing. * check all dimensions on site.

OBM-P3-101

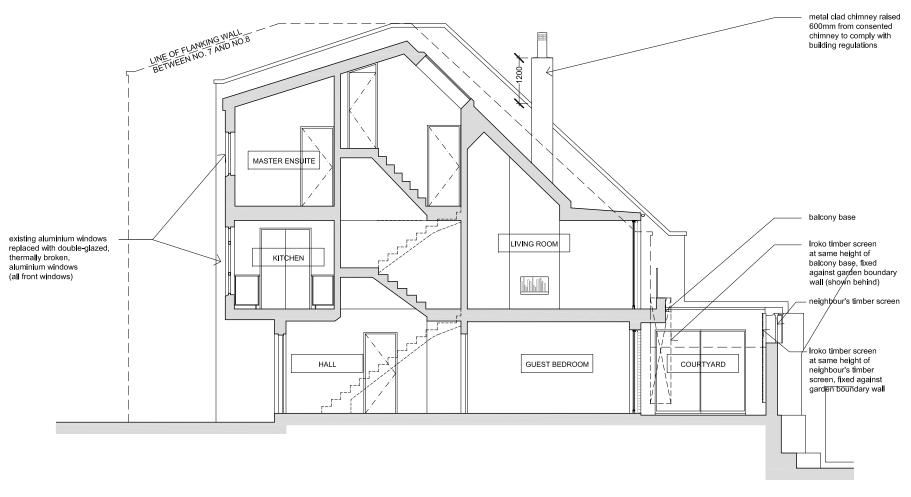

PROPOSED SECTION A-A

1:100 @ A3

PROPOSED

general notes THIS DRAWING IS COPYRIGHT OF STUDIO MARK RUTHVEN. THIS DRAWING MUST BE READ IN CONJUNCTION WITH THE DESIGNERERS RISK ASSESSMENT, SPECIFICATION AND ALL OTHER RELEVANT DOCUMENTATION AND DRAWINGS, STUDIO MARK RUTHVEN ACCEPT NO LUBBLITY FOR ANY EXPENSE, LOSS OR DAMAGE OF	notes			7 OLD BREWI LONDON, NW			ioMarkRuth ecture	hven	
WHATSOEVER DATURE AND HOWEVER ARISING FROM ANY VARIATION MADE TO THIS DRAWING OR IN THE EXECUTION OF THE WORK TO WHICH IT RELATES WHICH HAS NOT BEEN REFERRED TO THEM AND THEIR APPROVAL OBTAINED. FOR THE PURPOSE OF CONSTRUCTION DO NOT SCALE FROM THIS DRAWING OR THE COMPUTER DIGITAL DATA., ONLY FIGURED DIMENSIONS ARE TO BE USED. IF IN DOUBT ASK.				drawing title PROPOSI SECTION		Kentish	e of Wales Road Town NW5 3NE	T 020 7 485 0050 F 020 7 485 0030	
purpose of issue		rev notes	date by checked	d scale 1:100 @ A3	date 20.05.14	project ref.	drawing no.	revision	1
PLANNING		* do not scale from this drawing. * check all dimensions on site.	· · ·	drawn by PW	checked .	ОВМ	OBM-P	3-200 A	



PROPOSED

General notes THIS DRAWING IS COPYRIGHT OF STUDIO MARK RUTHVEN. THIS DRAWING MUST BE READ IN COMJUNCTION WITH THE DESIGNER'S RISK ASSESSMENT, SPECIFICATION AND ALL OTHER RELEVANT DOCUMENTATION AND DRAWINGS, STUDIO MARK RUTHVEN ACCEPT NO LIABILITY FOR ANY EXPENSE, LOSS OR DAMAGE OF	notes		project name 7 OLD BRE LONDON, N	WERY MEWS W3 1PZ		ioMarkRuthv ecture	/en	
WHATSOEVER NATURE AND HOWEVER ARISING FROM ANY VARIATION MADE TO THIS DRAWING OR IN THE EXECUTION OF THE WORK TO WHICH IT RELATES WHICH HAS NOT BEEN REFERRED TO THEM AND THEIR APPROVAL OBTAINED. FOR THE PURPOSE OF CONSTRUCTION DO NOT SCALE FROM THIS DRAWING OR THE COMPUTER DIGITAL DATA, ONLY FIGURED DIMENSIONS ARE TO BE USED. IF IN DOUBT ASK.			drawing title PROPORE REAR ELEVA	AND FRONT	92 Prince Kentish T London N		T 020 7 485 00 F 020 7 485 00	
purpose of issue PLANNING		rev notes * do not scale from this drawing. * check all dimensions on site.	date by checked scale 1:100 @ A3	date 20.05.14	project ref. OBM	drawing no. OBM-P3-	-300 A	ion