




Note

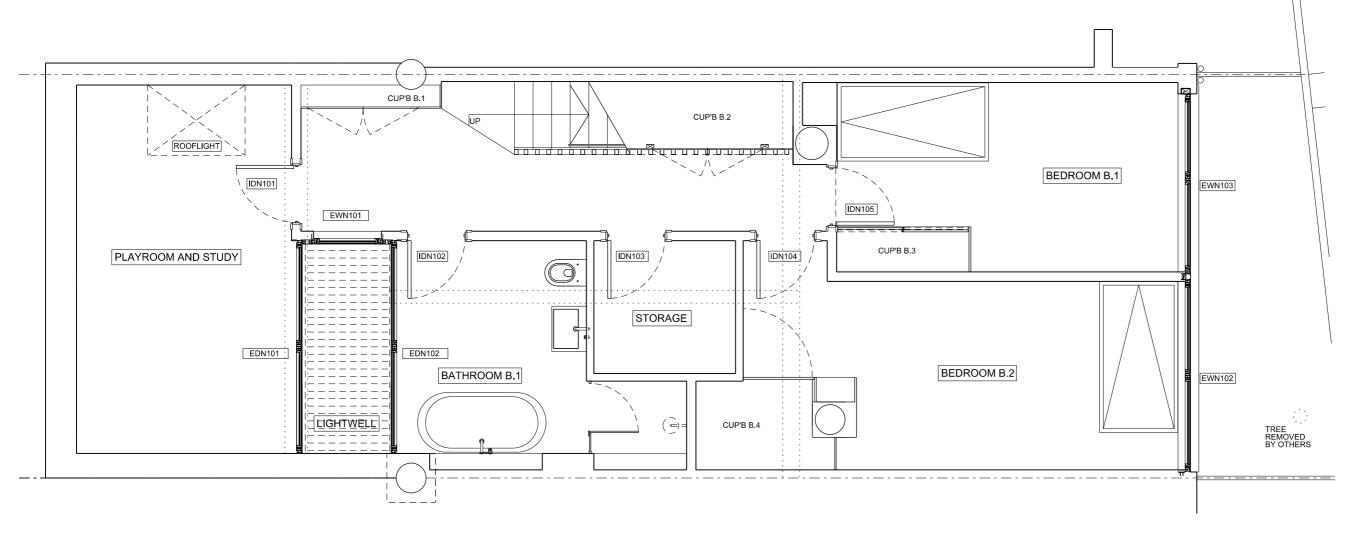

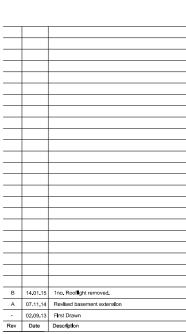

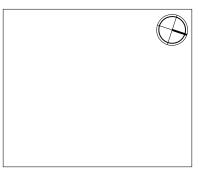

22-24 KINGSFORD STREET LONDON NW5 4JT

020 3411 4686

INFO@FRANCISARCHITECTS.CO.UK WWW.FRANCISARCHITETS.CO.UK

ct

58B KING HENRYS ROAD

Cllent AmIt Green


Date 02.09.13 Scale 1:50 at A3

Drawing Tit

BASEMENT PLAN

Drawn JWH Checked NF Approved

Drawing Status PROPOSE

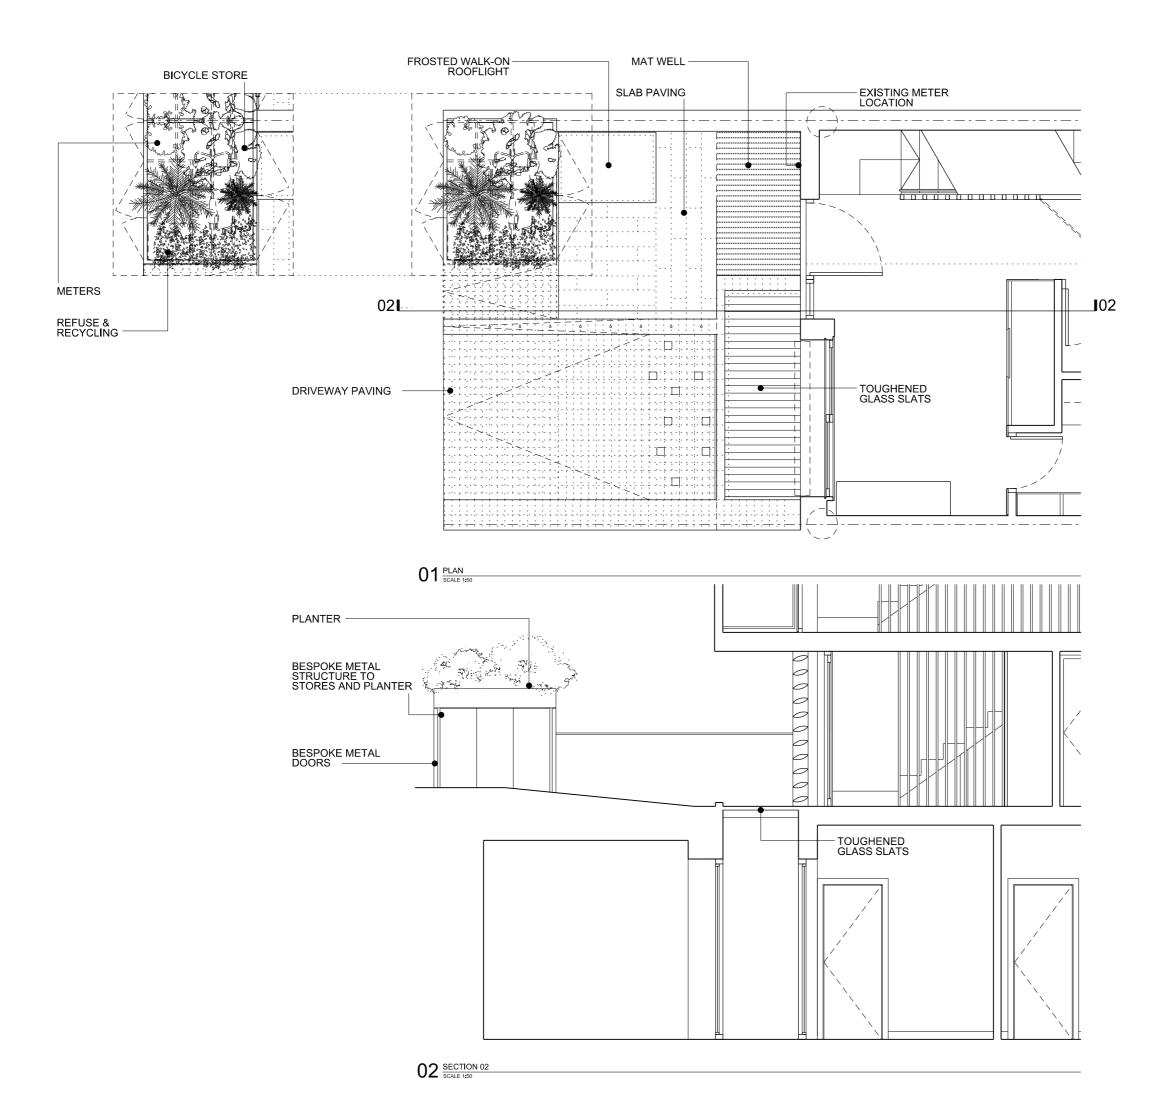


FRANCIS | ARCHITECTS

B 14.01.15 1no. Rooflight removed.

A 07.11.14 Basement extension

- 21.08.13 First Drawn

Rev Date Description

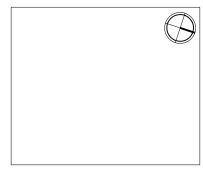

22-24 KINGSFORD STREET LONDON NW5 4JT 020 3411 4686

INFO@FRANCISARCHITECTS.CO.UK
WWW.FRANCISARCHITETS.CO.UK

Proje

58B KING HENRYS ROAD

Cllent Amit Green

Date 21.08.13 Scale 1:50 at A3

Drawing Ti

FRONT LANDSCAPING PLAN

Drawn JH Checked NF

awing Status PROPOSED

Project Discipline View Drawling No. Rev.

11169 A P 204 B

Do not scale from drawling Al dimensions to be checked on site This drawling is coordish!



FRANCIS | ARCHITECTS

N

SCHEDULE OF MATERIALS

- 1.Structurally glazed replacement top hung windows.
- Structurally glazed spandrel panel.
 Back painted white solid panel with horizontal lines.
- 3.Structurally glazed fixed panel.
- 4.Lift and slide anodised aluminium replacement door.
 5. Full length aluminium grill for kitchen extract.
- White back painted fixed and opening replacement front door set with clear horizontal lines.
- Replacement glazed balcony screen.
- 8. Replacement anodised aluminium privacy screen.
- Replacement anodised aluminium parapet pressing

С	07.11.14	Basement extension
	05.11.14	First Drawn
Rev	Date	Description

22-24 KINGSFORD STREET LONDON NW5 4JT

020 3411 4686

INFO@FRANCISARCHITECTS.CO.UK WWW.FRANCISARCHITETS.CO.UK

Project

58B KING HENRYS ROAD

Cllent Amit Green

Date 06.11.12 Scale 1:50 at A3

Drawling Title

FRONT ELEVATION

Drawing Status PROPOSED

Do not scale from drawing. All dimensions to be checked on site This drawing is copyright €

Drawn JH Checked NF Approved XX