



1. Do not scale off these drawings. Dimensions govern.
2. All dimensions are given in millimetres (mm) unless noted otherwise.
3. All dimensions shall be verified on site before proceeding with the work.  
sporadicSPACE shall be notified immediately in writing of any discrepancies.
4. All dimensions relevant to the setting out of site work shall be verified by the contractor before construction and fabrication commences.
5. Workmanship and materials to be accordance with the relevant current British Standard Codes of Practice and the Local Authorities requirements.
6. During construction the contractor shall be responsible for maintaining the structure and all building elements in a safe and stable condition.
7. This drawing must be read in conjunction with all other contract documentation and other consultants's documentation.
8. If in doubt, ask!

Rev.	Date	Reason for Issue	ch'd
P-00	19-01-2015	For Planning	AKK

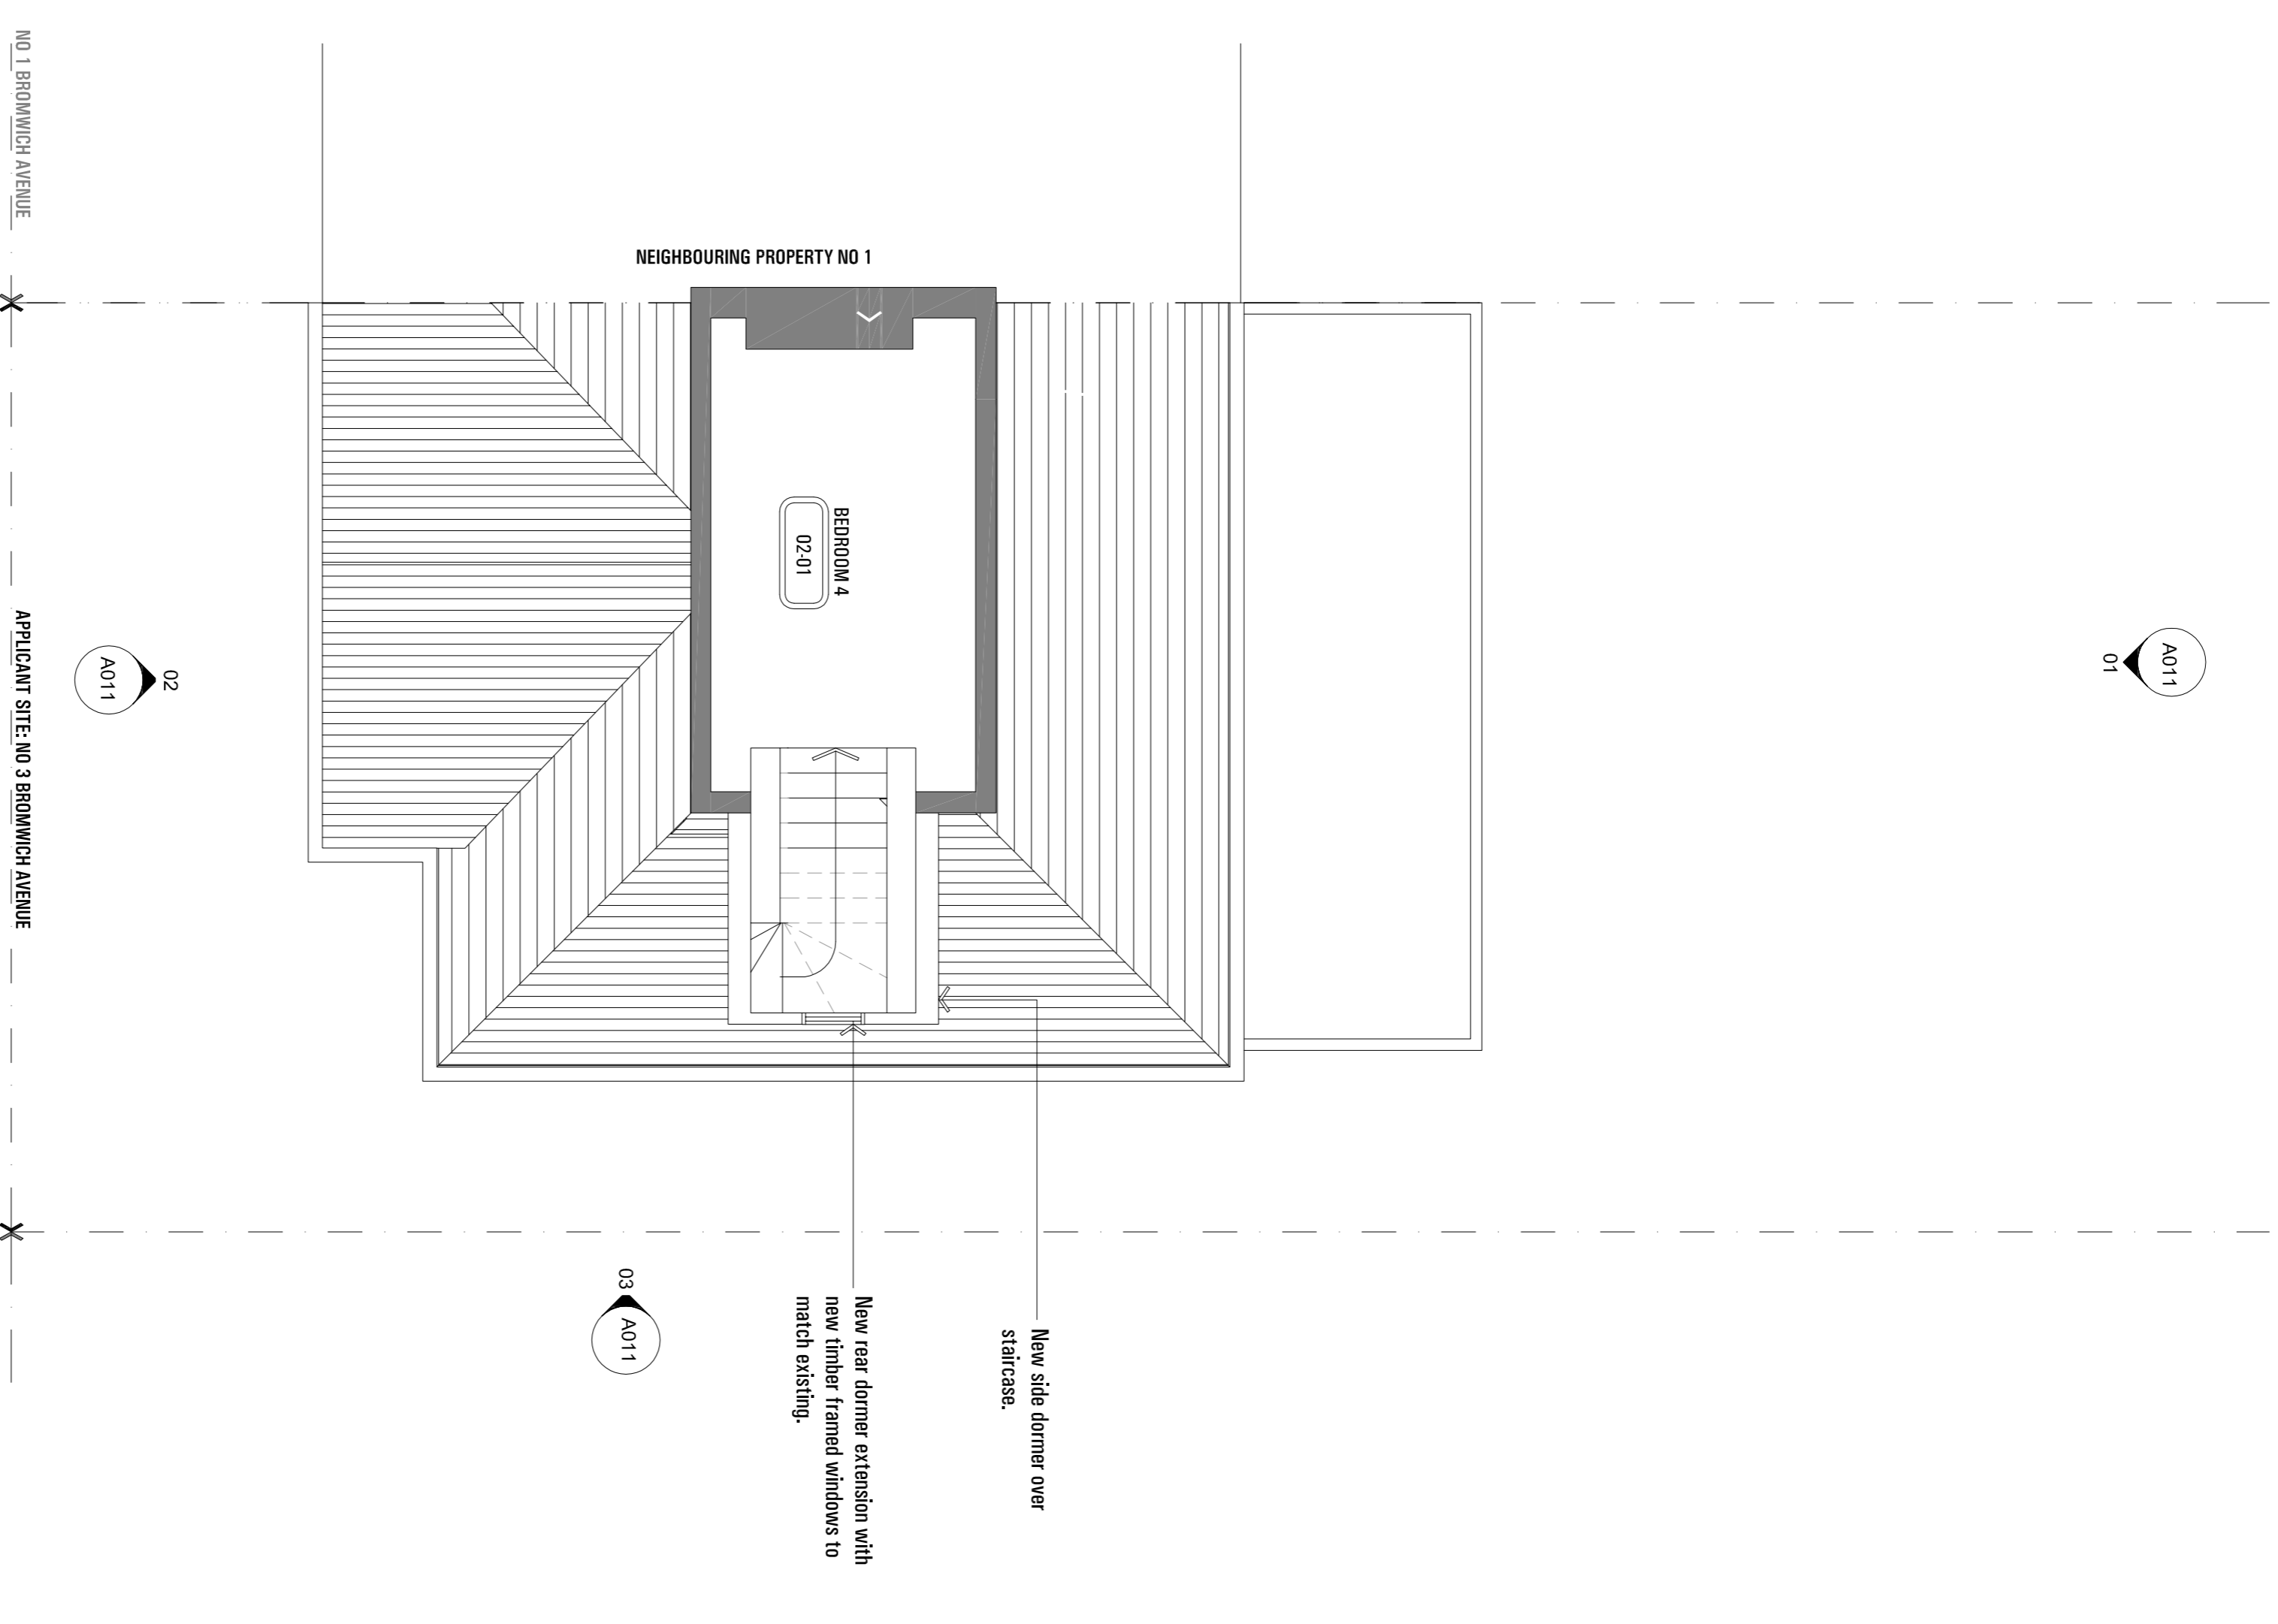

**03. PROPOSED SECOND FLOOR PLAN**

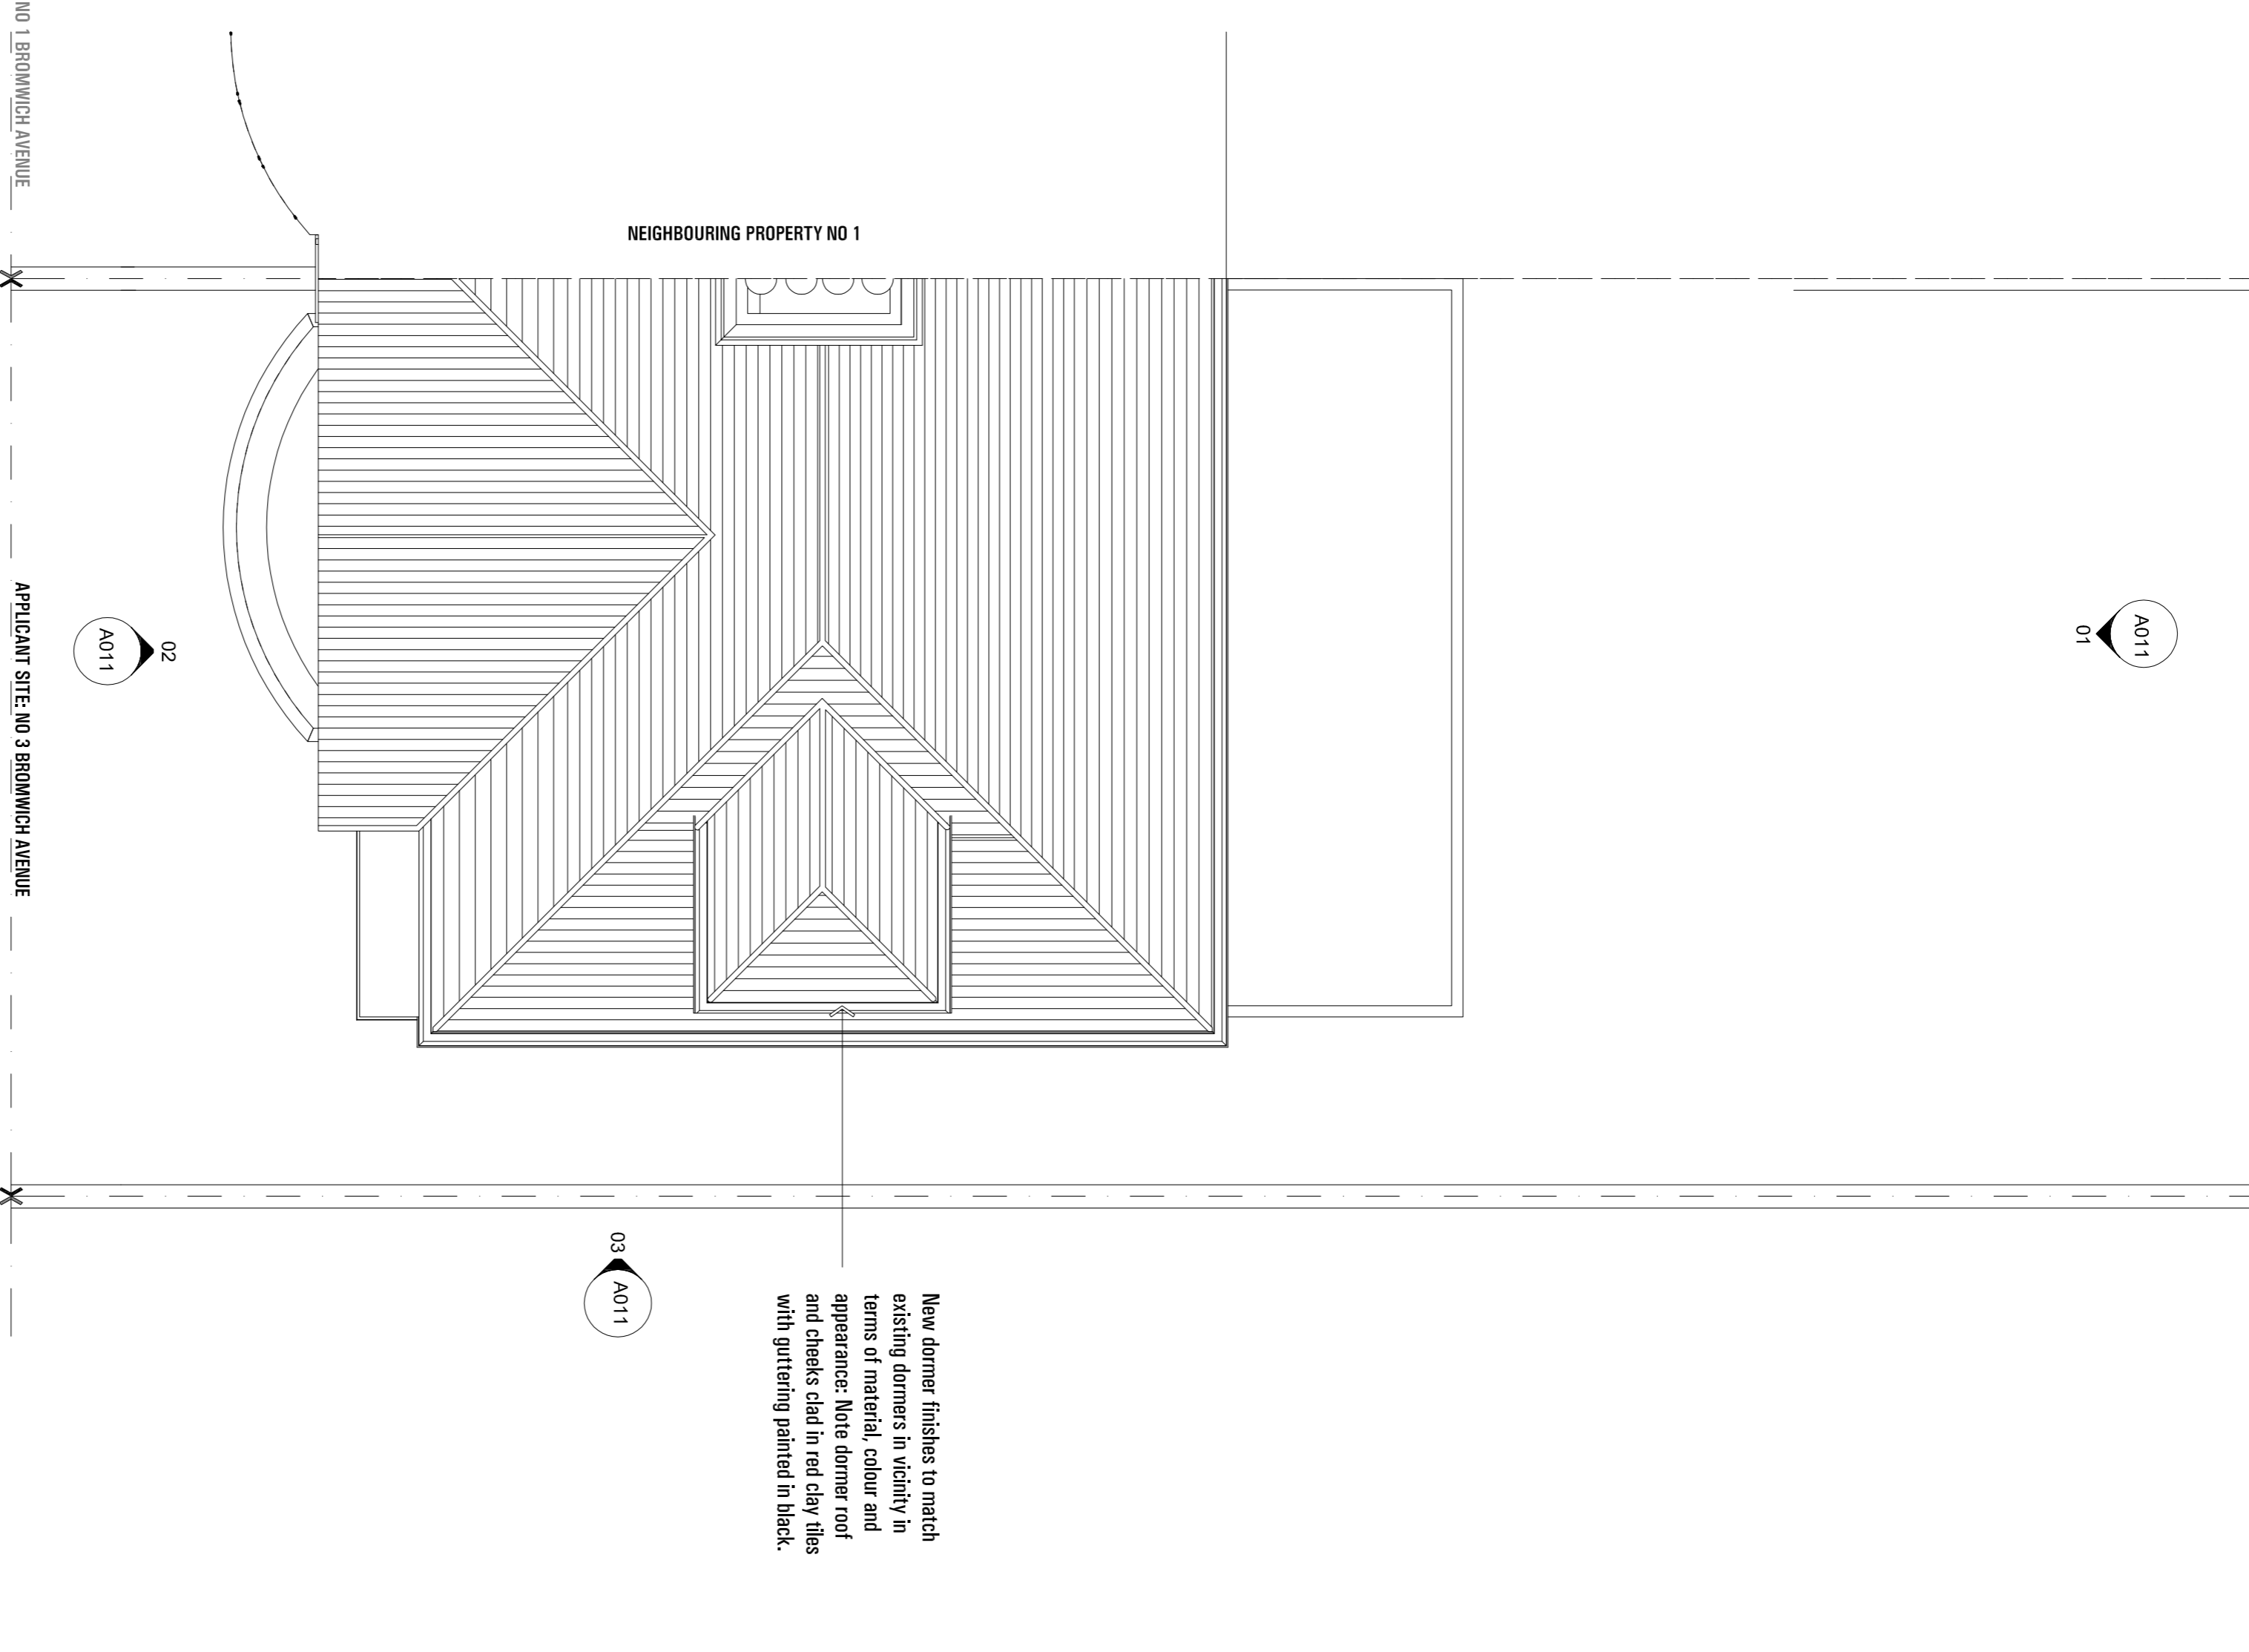

**04. PROPOSED ROOF PLAN**

**Project**  
**HOUSE HOLCOMBE**  
 3 Bromwich Avenue  
 London  
 N6 6DH

**sporadicSPACE**  
 architecture - interiors - product design  
 tel: 0207 281 8577 | 70 Cowcross Street  
 www.sporadicspace.com | Farlington  
 London | ECTM 6EJ

**Title**  
 PROPOSED:  
 SECOND FLOOR PLAN &  
 ROOF PLAN

Job No.	Date	Drawn
SPA1023	DEC 2013	K.P
Scale	Drawing No.	Revision
1:50 @A1	A002	P-00
1:100 @A3		