



**Ground floor plan
As existing**

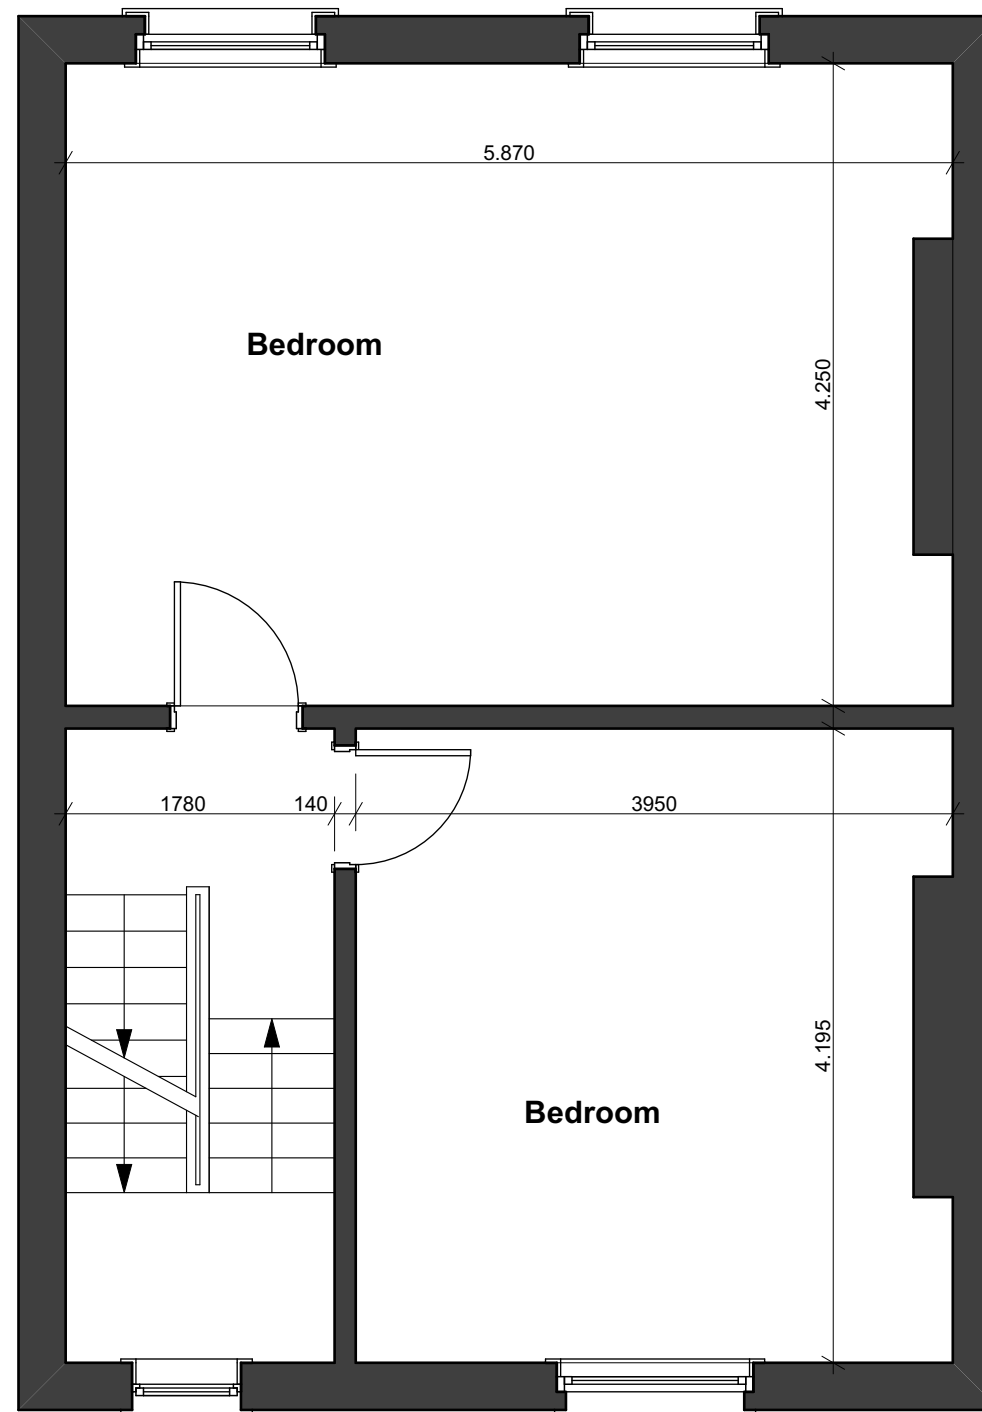

**First floor plan
As existing**

 

Revision				
Title: 144 Belsize Road, London NW6 4BJ				
Description: Ground & first floor plans - as existing				
Client: Belsize Properties Ltd				
Drawn by:	Checked by:	Scale: 1/50 @ a3	Date: 14/11/14	Project No: 82
PADARCHITECTS LLP			Tel: 020 8780 0684	Drawing No: EX 02
Devonshire House, 223 Upper Richmond Rd, London SW15 6SQ			Fax: 020 8789 8668	Rev:
			info@padarchitects.co.uk	