

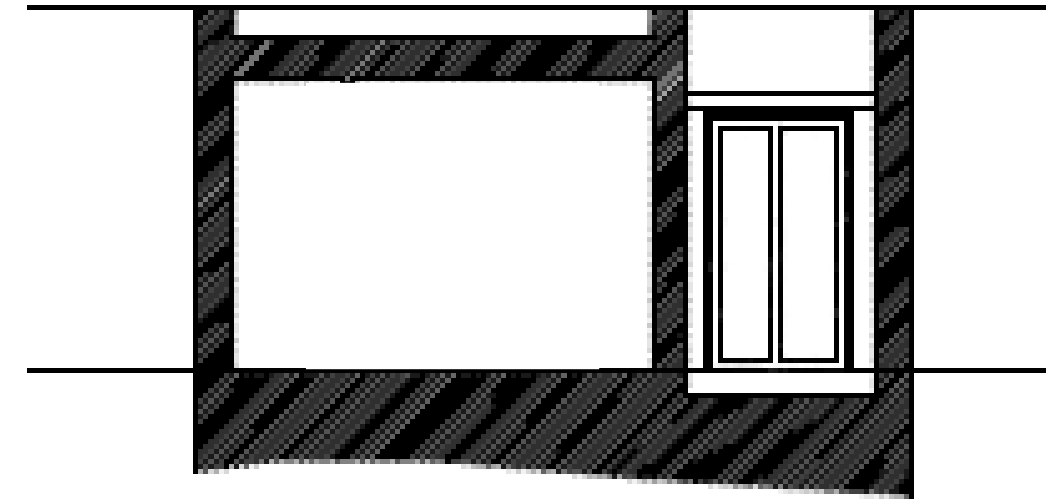
 


REAR ELEVATION

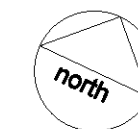

SECTION BB

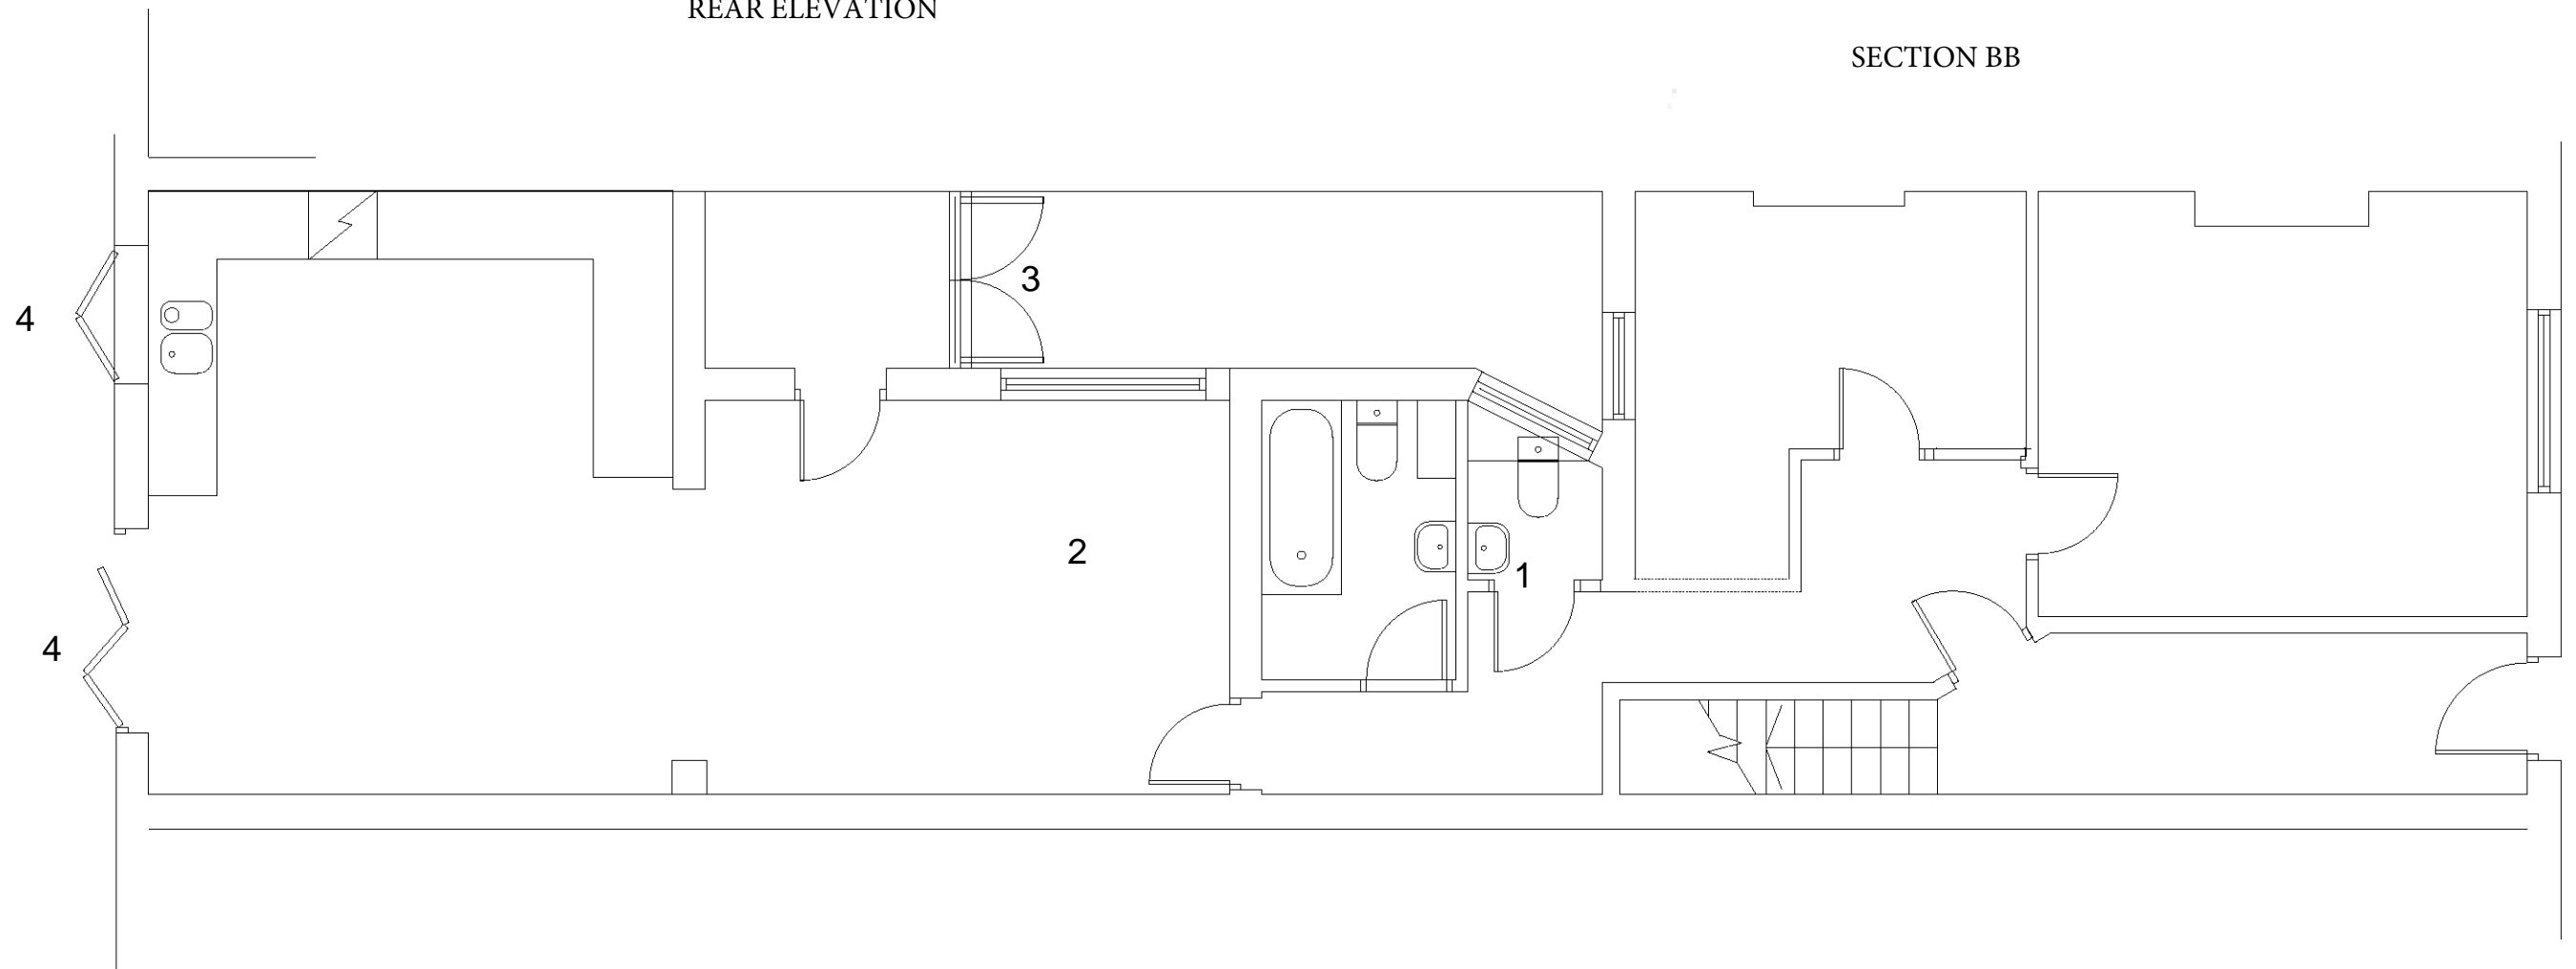

- 1 Bathroom to be subdivided (partitioned) and a second toilet added
- 2 No bedroom to be added
- 3 This door aperture will remain rather than extending further into the lightwell
- 4 Existing fenestrations to be retained, but doors/windows replaced with powder coated aluminum joinery

Drawing Title - Proposed Plan
Project - Ground Floor Flat, 3 Arlington Road
London NW1
Scale 1:50/10 @A1
dwg no
010-13