
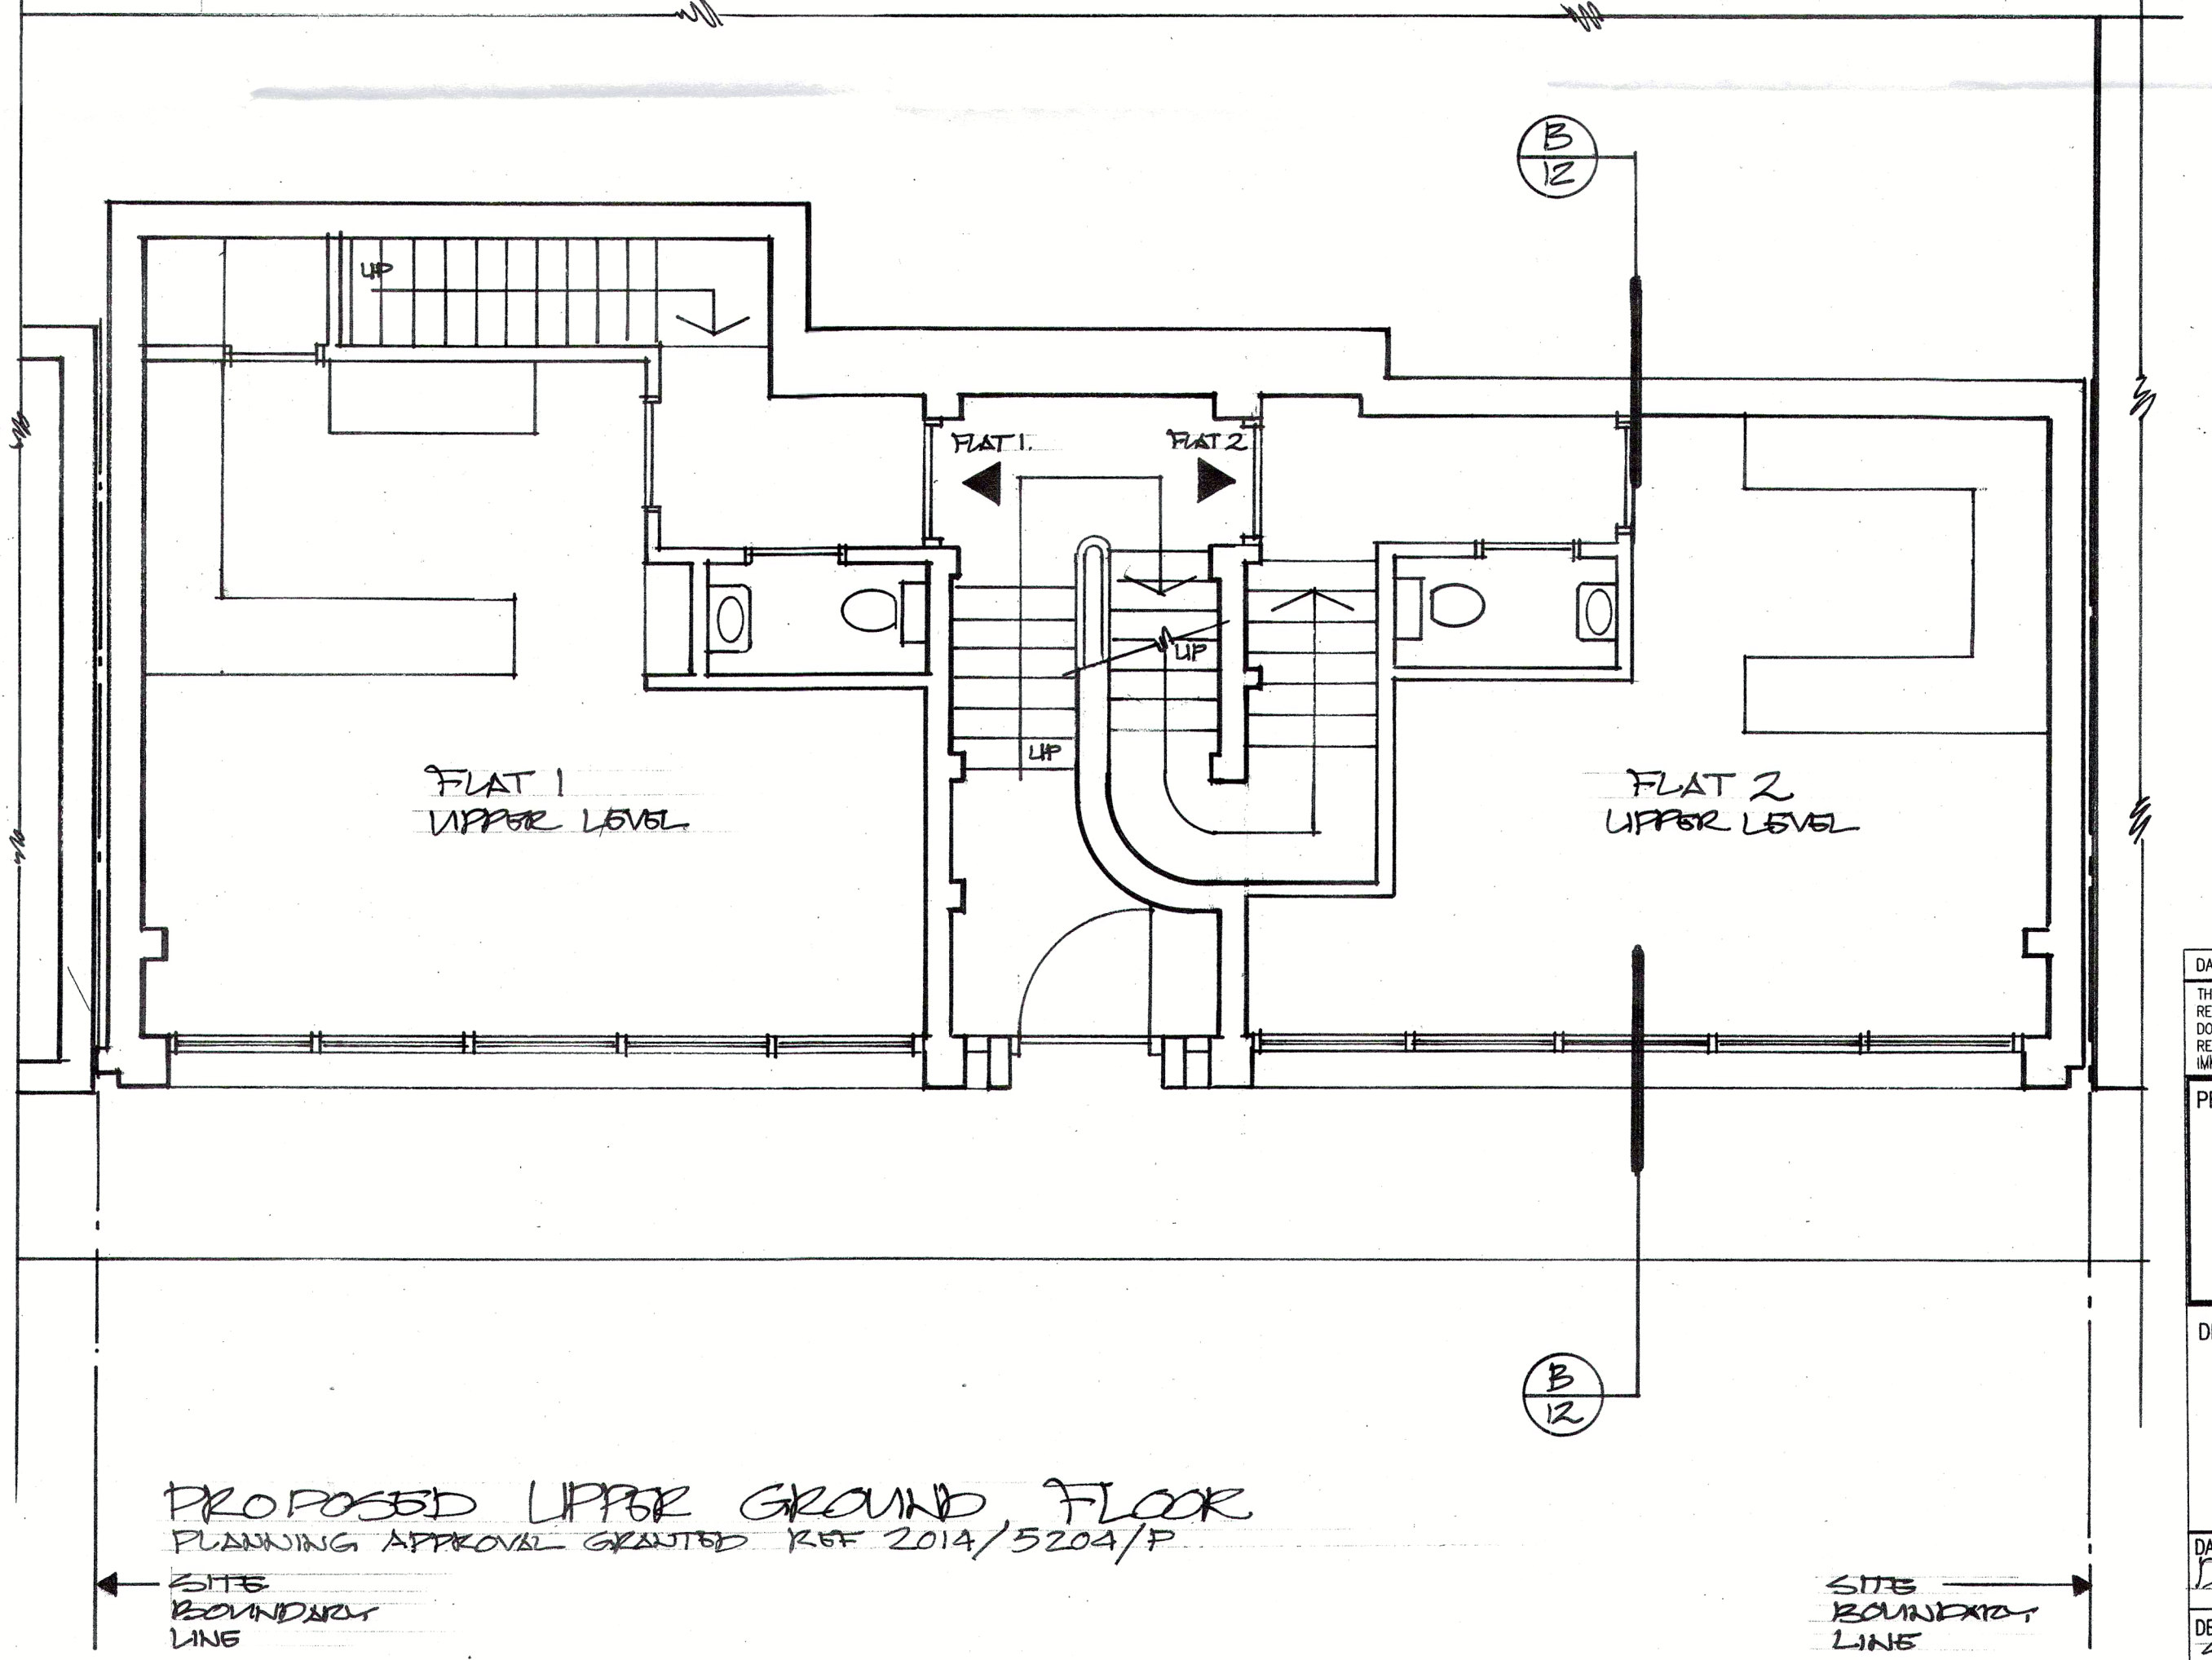
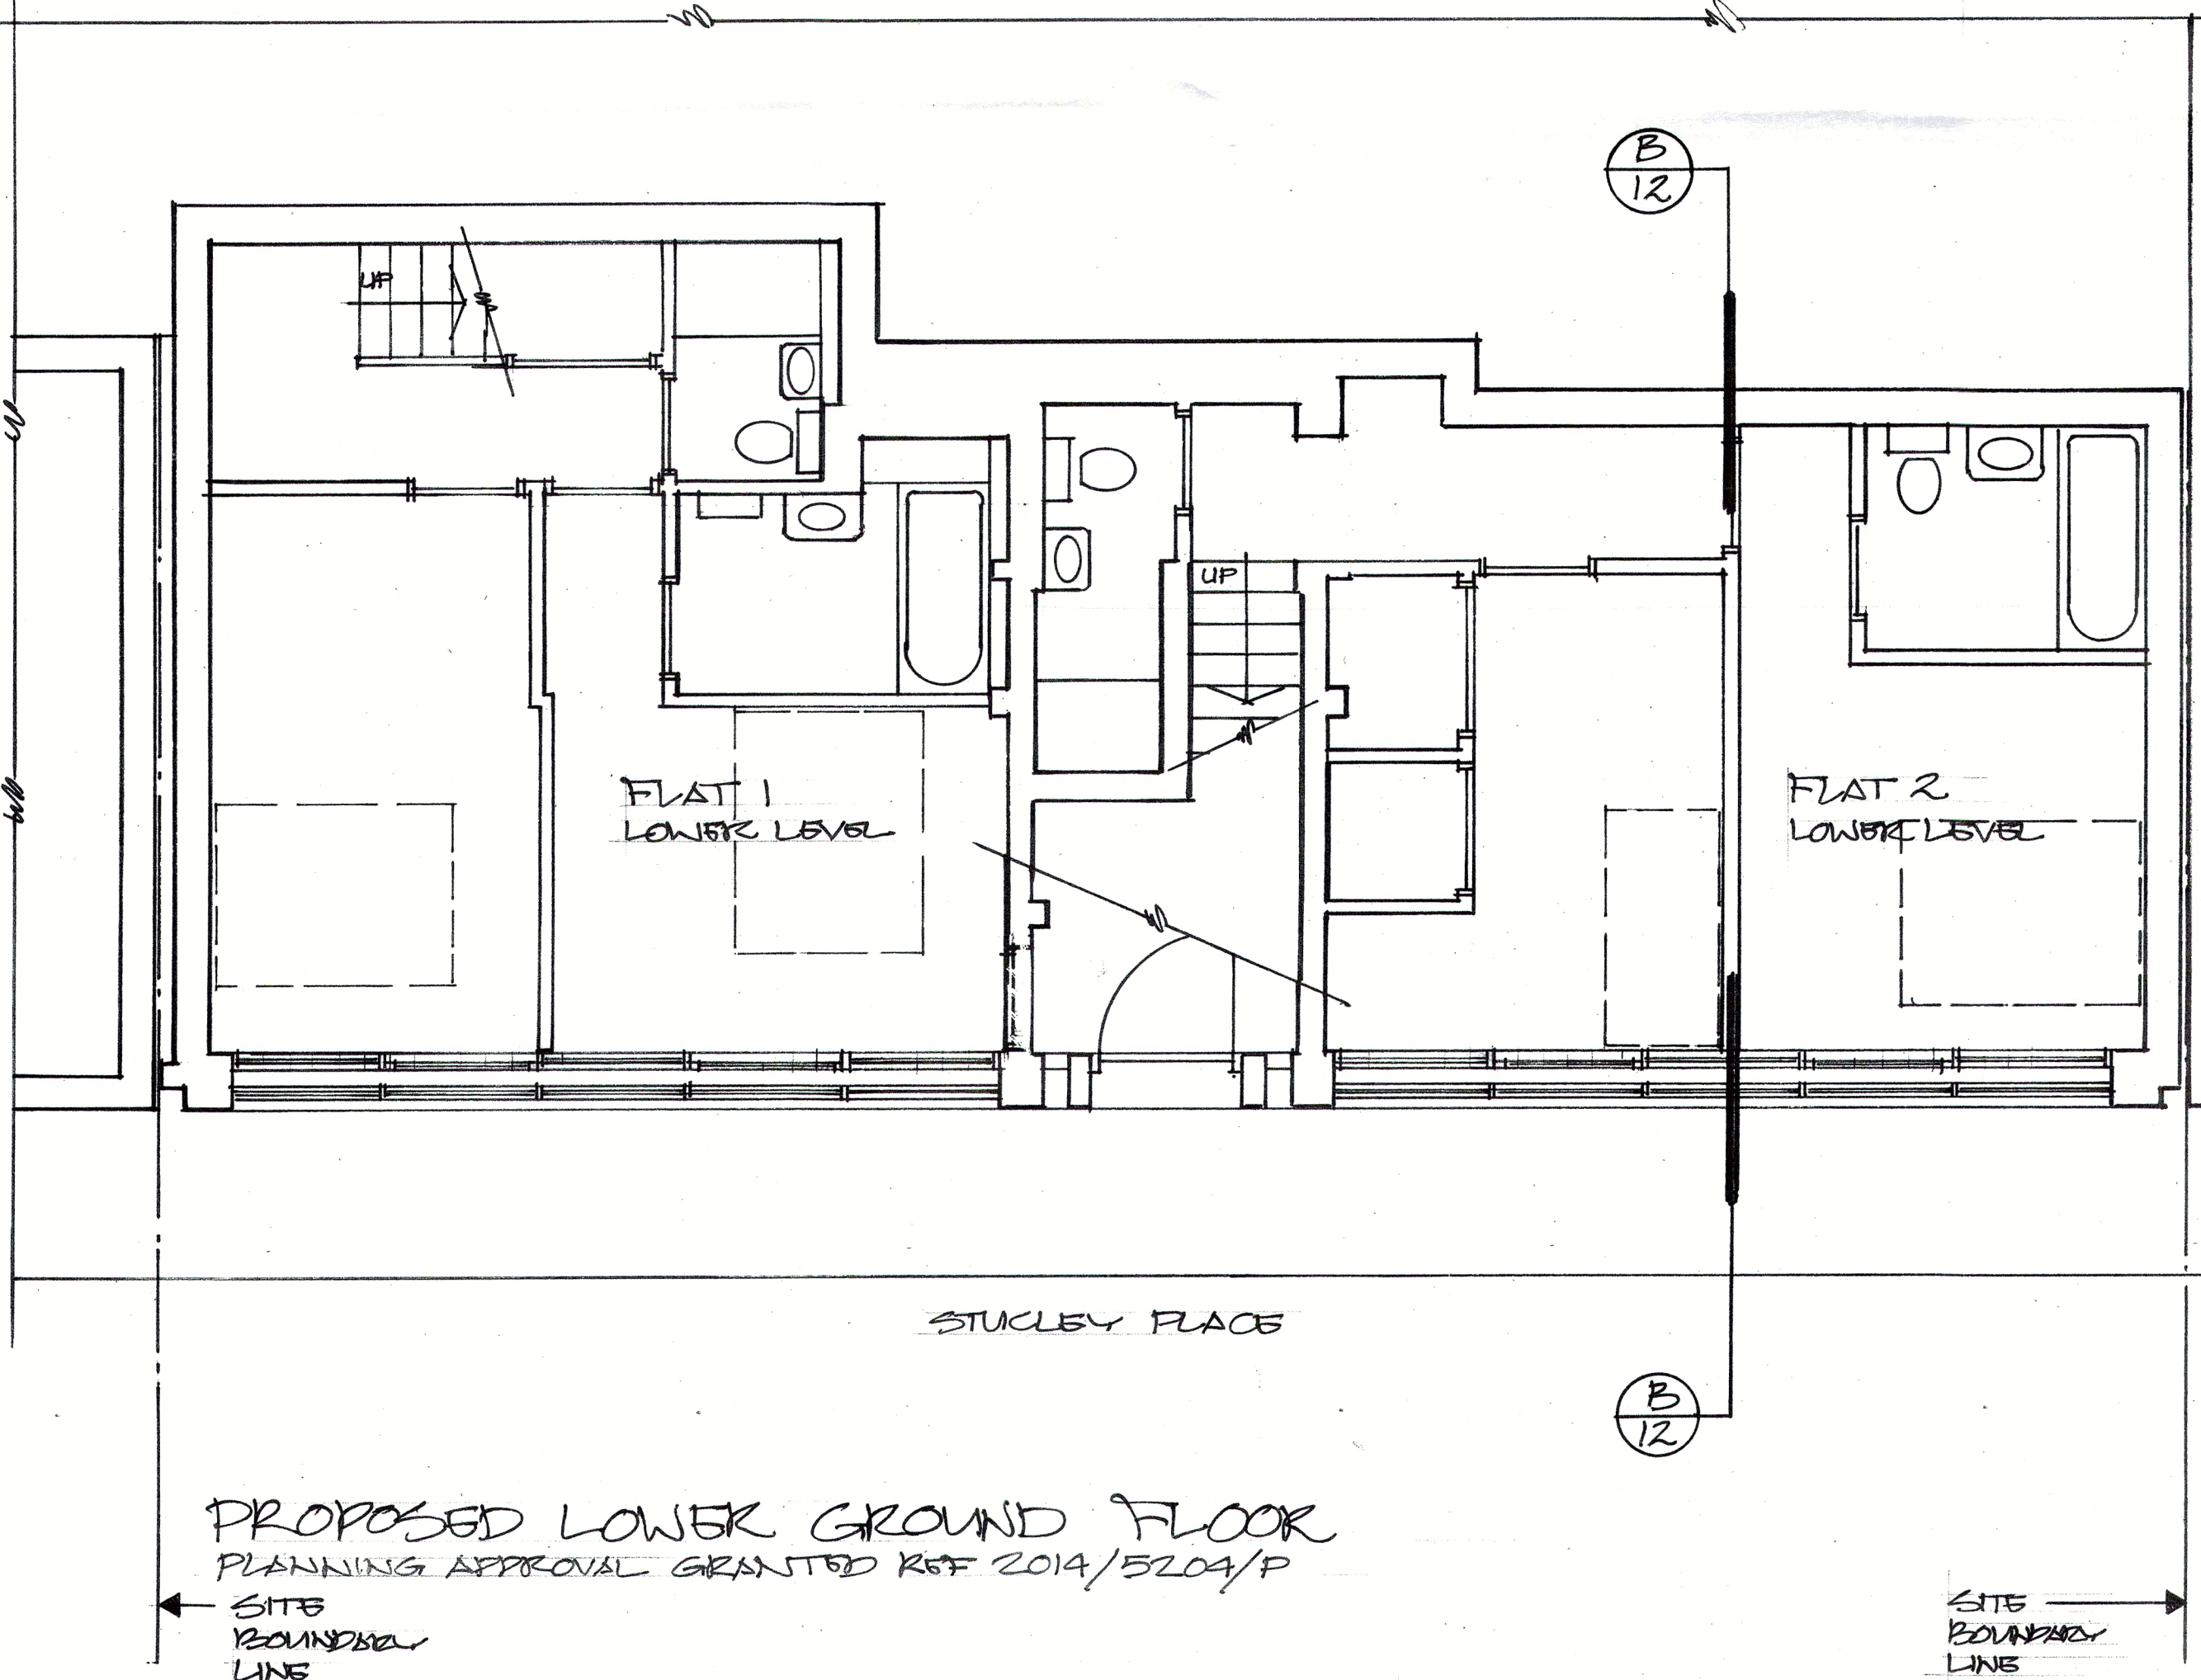
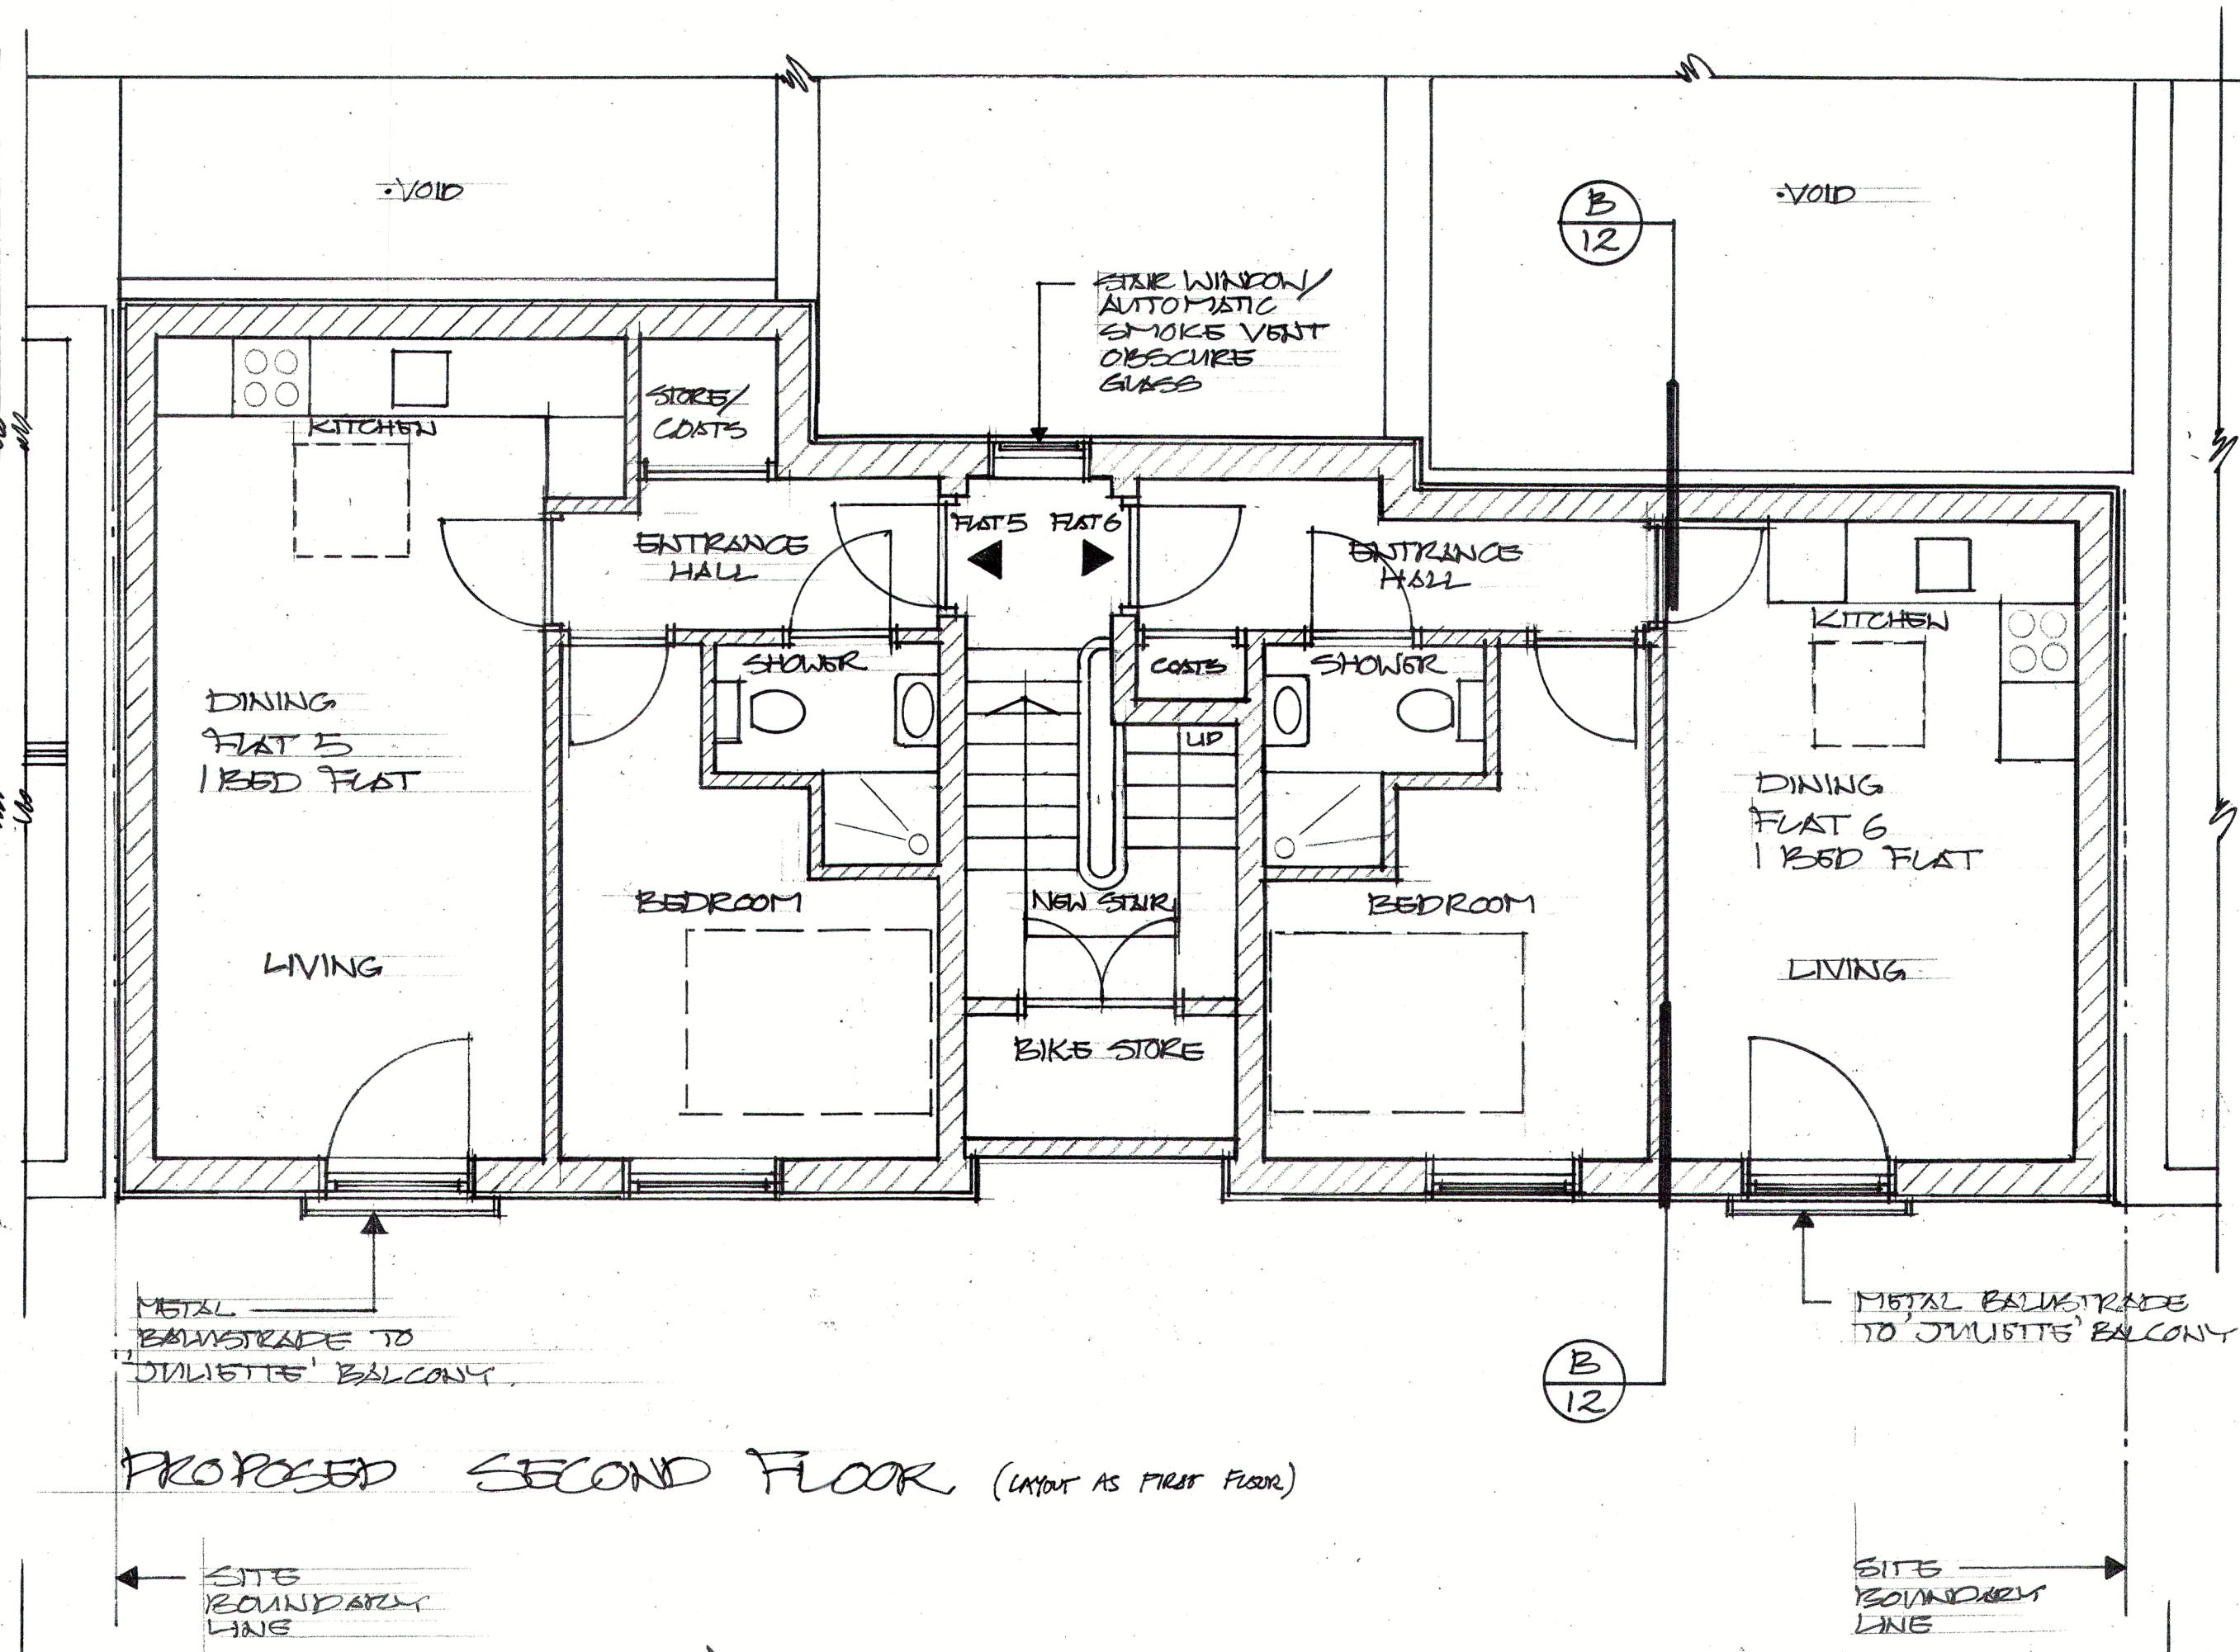


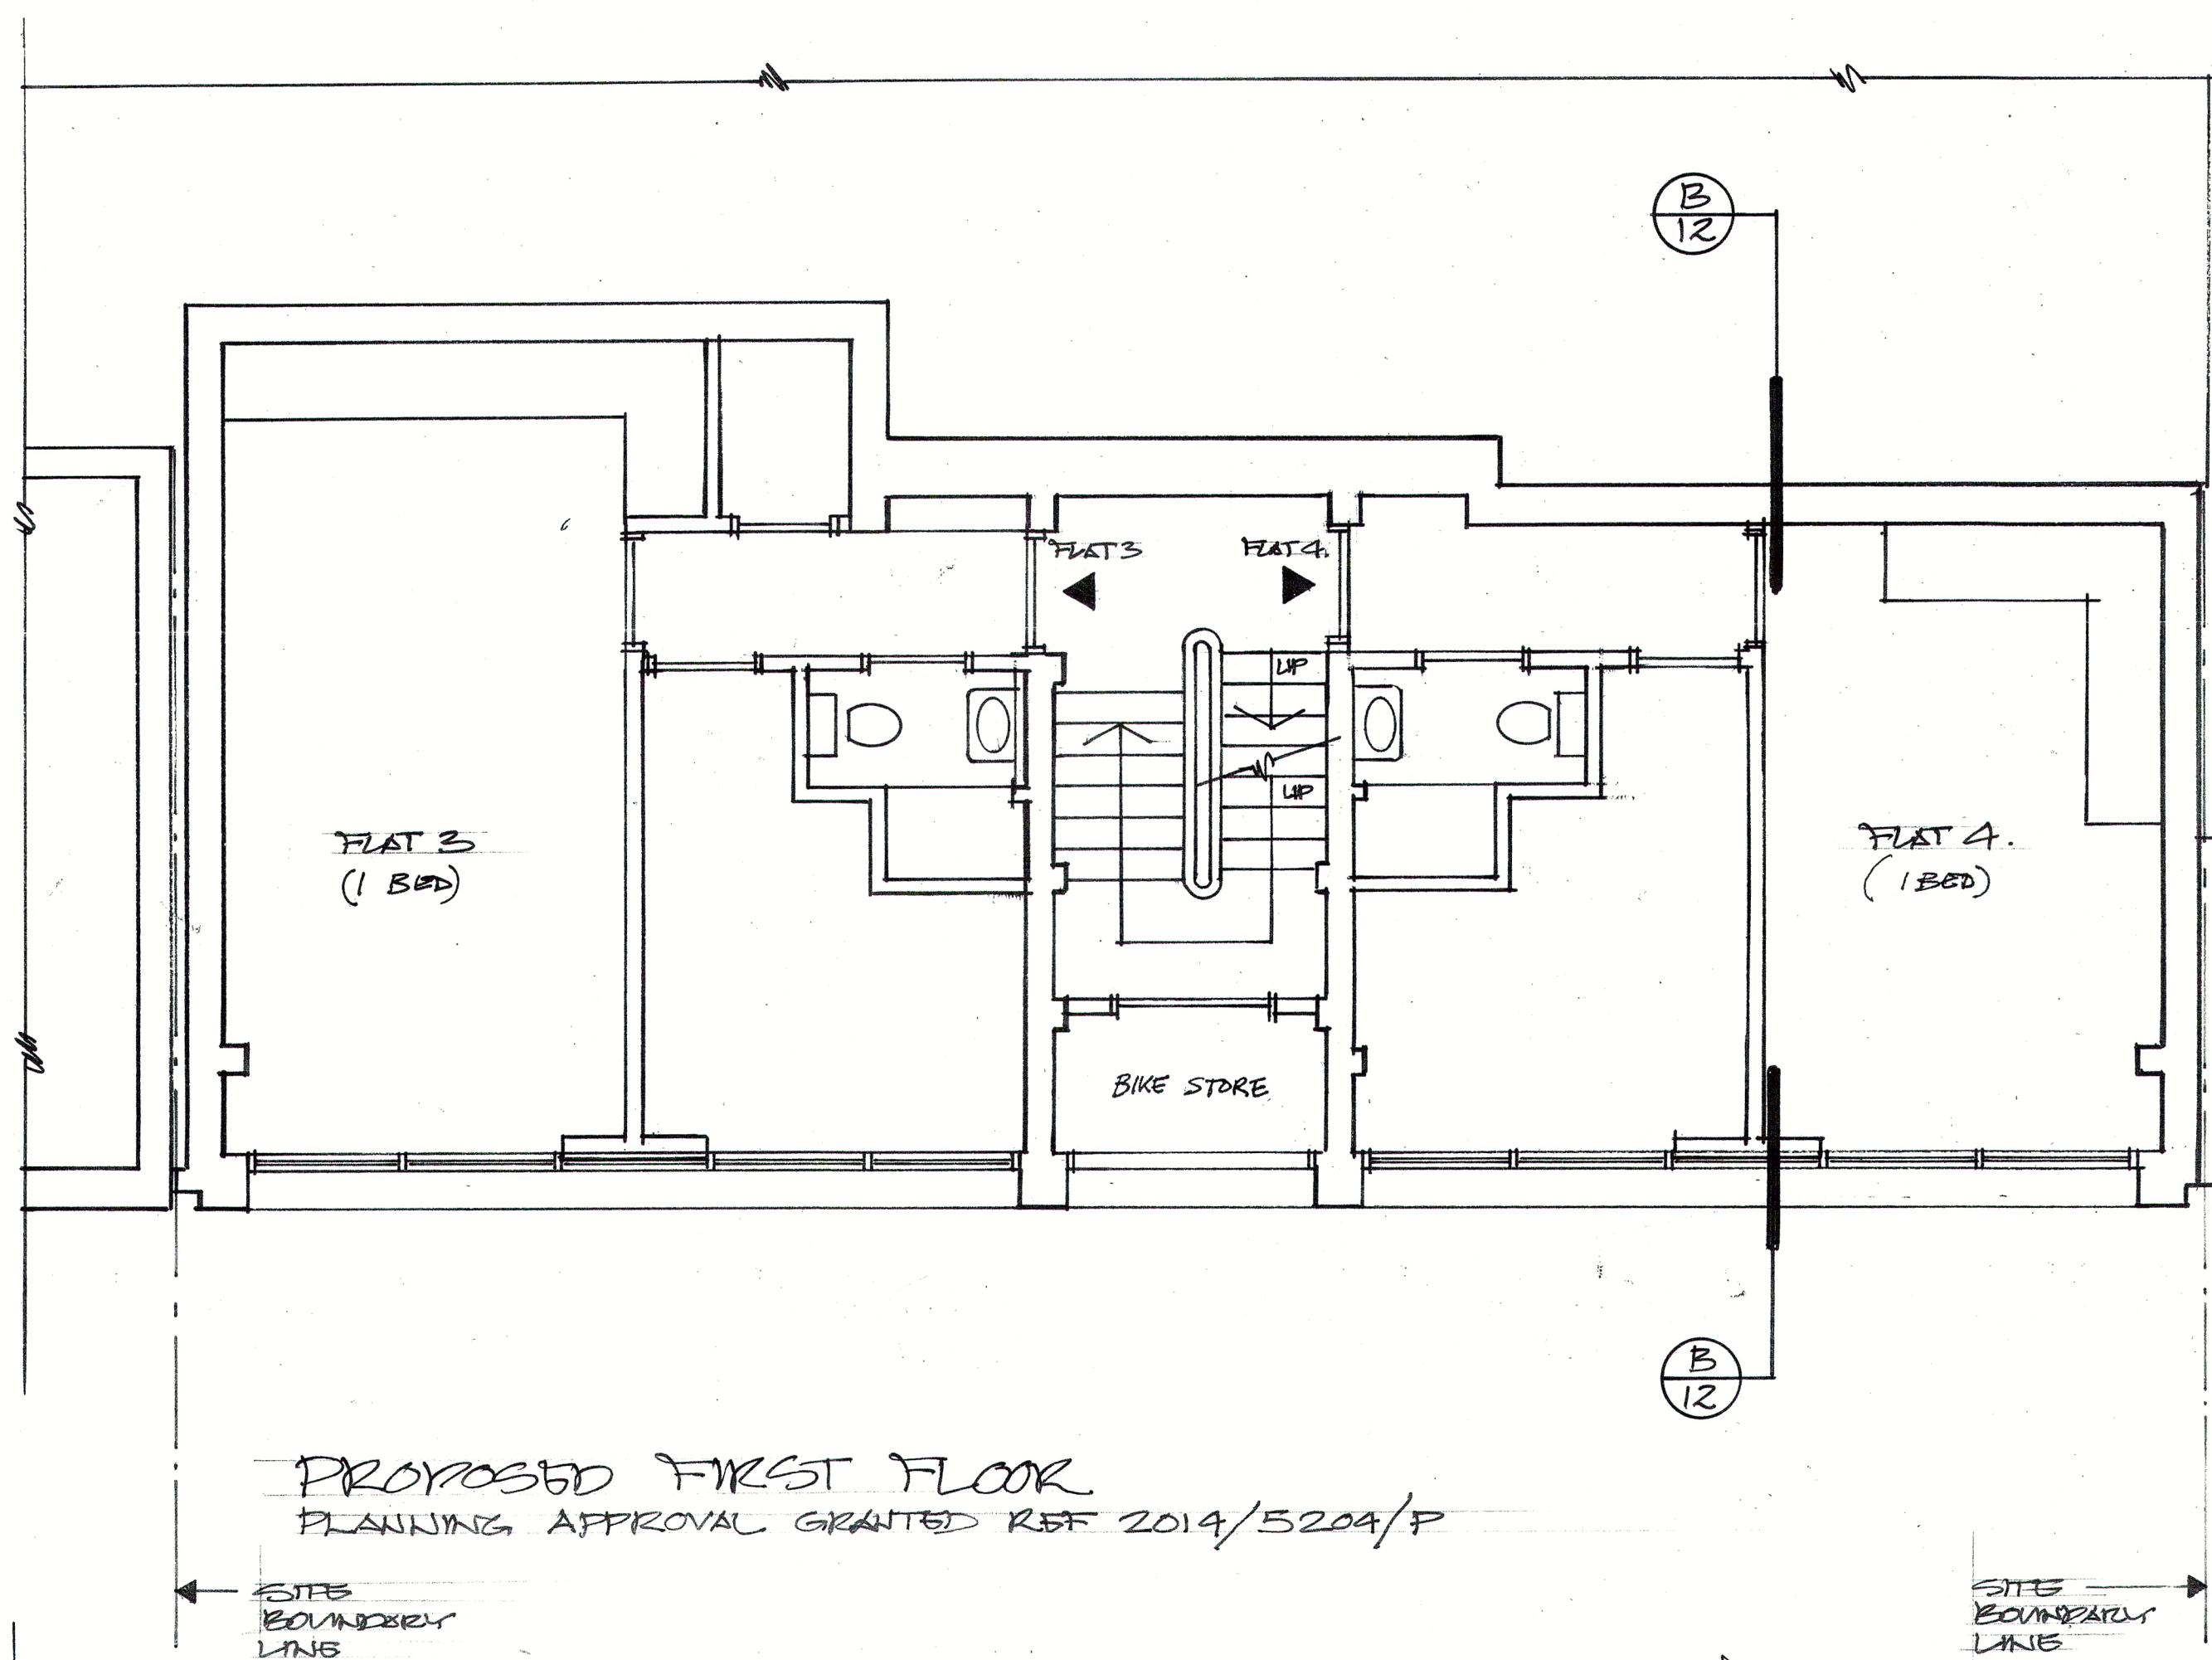

0 1 2 3 4 5m

BAR SCALE

DATE	REVISIONS	REV
12/14	THIS DRAWING IS THE COPYRIGHT OF THE ARCHITECT AND SHOULD NOT BE REPRODUCED WITHOUT WRITTEN CONSENT. DO NOT SCALE FROM THIS DRAWING. ONLY FIGURED DIMENSIONS SHOULD BE REFERRED TO. ANY DISCREPANCIES SHOULD BE REPORTED TO THE ARCHITECT IMMEDIATELY.	
PROJECT		
12-13 STUCLEY PLACE		
LONDON NW1 8NS.		
DRAWING		
PROPOSED FLOOR PLANS		
DATE		
12/14		
DWT.		
S.B.		
COMPUTER		
17 BONNY STREET LONDON NW1 8PC		
TEL: 020 7424 0122 FAX: 020 7424 0133		
e-mail: info@transformation-architects.co.uk		
SCALE		
1:50		
DWG. No.		
1010-1010		
REV. No.		
1		