



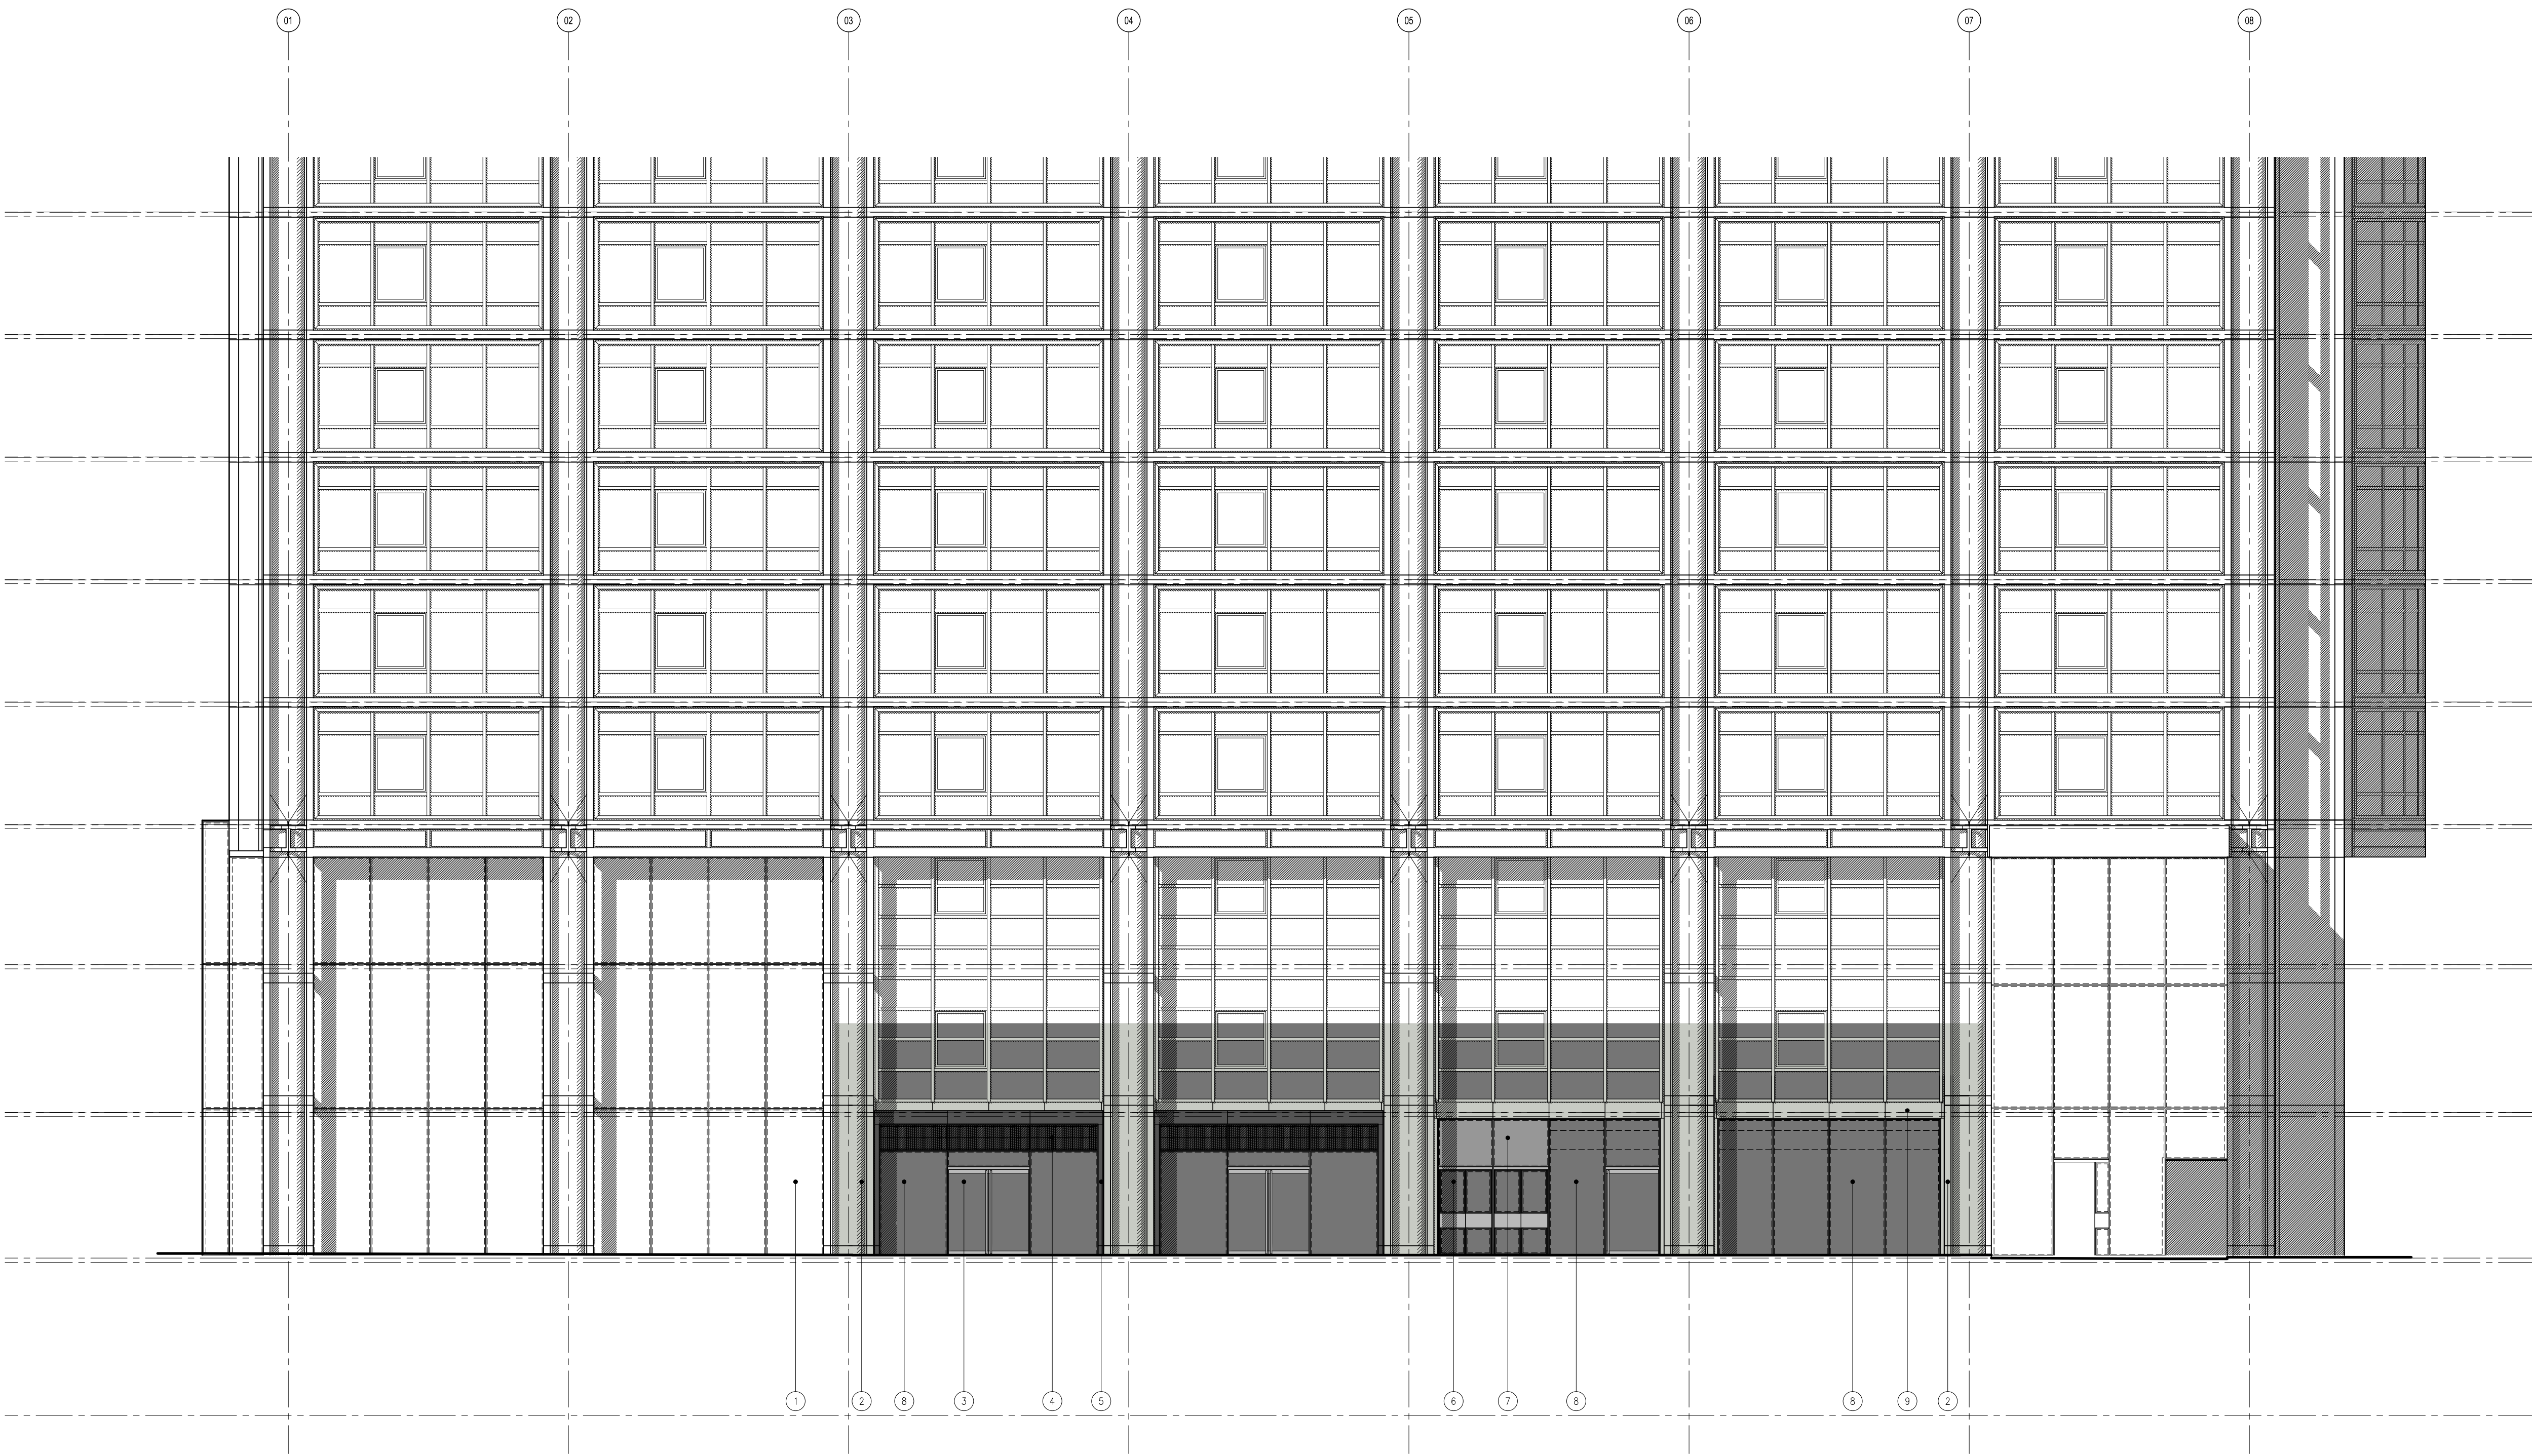


01 WEST ELEVATION
#25 1:100

 

DO NOT SCALE THIS DRAWING. ALL DIMENSIONS MUST BE CHECKED ON SITE.
INFORM THE ARCHITECT OF ANY DISCREPANCIES PRIOR TO CONSTRUCTION.

KEY PLAN

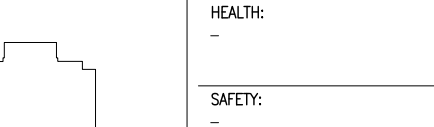

01



NOTES

SIGNIFICANT HEALTH, SAFETY & ENVIRONMENTAL
INFORMATION RELATING TO CDM

HEALTH:
--

SAFETY:
--

ENVIRONMENTAL:
--

IT IS ASSUMED THAT ALL WORKS WILL BE CARRIED OUT BY A COMPETENT
CONTRACTOR WORKING, WHERE APPROPRIATE, TO AN AGREED METHOD STATEMENT.

THE GENERAL ARRANGEMENT DRAWINGS COMPRISE INFORMATION
FROM VARIOUS AS-BUILT SOURCES:

BASEMENT LAYOUT TAKEN FROM DRAWING : COMPLEX DESIGN
LTD DRG No 2006/EU/AS/101

GROUND FLOOR RECEPTION AND LIFT LOBBY LAYOUT TAKEN
FROM DRAWING : BORAHURST LTD DRG 08041/M/100

GROUND FLOOR MARKETING SUITE INFORMATION TAKEN FROM
DRAWING : M&M ELECTRICAL LTD DRG 5399/LT/00

WC LAYOUTS TAKEN FROM DRAWING : M&M ELECTRICAL LTD DRG
5276/ES/181/0

GENERAL BUILDING OUTLINE TAKEN FROM DRAWING : COMPLEX
DESIGN LTD DRG No 2006/EU/AS/102 to DRG No
2006/EU/AS/121

GRID AND LEVELS TAKEN FROM: ARUP FRAMING PLANS OF
AUGUST 1988

CLADDING TAKEN FROM: CHAMBERLAIN DRAWINGS OF
FEBRUARY/MARCH 1989

KEY:

1 EXISTING CURTAIN WALL SYSTEM

2 EXISTING COATED METAL CLADDING

3 FRAMELESS GLASS ENTRANCE DOORS

4 STAINLESS STEEL GRILLAGE CONCEALING VENTILATION LOUVER

5 DARK COLOURED COATED METAL CLADDING TRIM

6 OPAQUE GLASS UTILITY DOORS

7 OPAQUE GLASS WITHIN CURTAIN WALL SYSTEM TO MATCH ITEM 1

8 CLEAR GLASS WITHIN CURTAIN WALL SYSTEM TO MATCH ITEM 1

9 COATED METAL CLADDING TRIM TO MATCH COLOUR OF EXISTING

REV	DATE	DESCRIPTION	DRN	CHK
P01	19.12.14	PLANNING SUBMISSION	GJC	HP

DRAWING TITLE

ENLARGED ELEVATION WEST

PROPOSED

CHANGE OF USE OFFICE TO RETAIL

SCALE 1:100

A1 SHEET

STATUS

PLANNING

DRAWING NO

2653-JW-205

REV

P01

jestico + whites

1 Cobourg Street London NW1 2HP
t +44 (0) 20 7360 0302 f +44 (0) 20 7360 0302 w jesticowhites.com

architecture + interior design london + prague

CLIENT

THE BRITISH LAND COMPANY PLC

PROJECT

338 EUSTON ROAD
LONDON NW1 3BT