



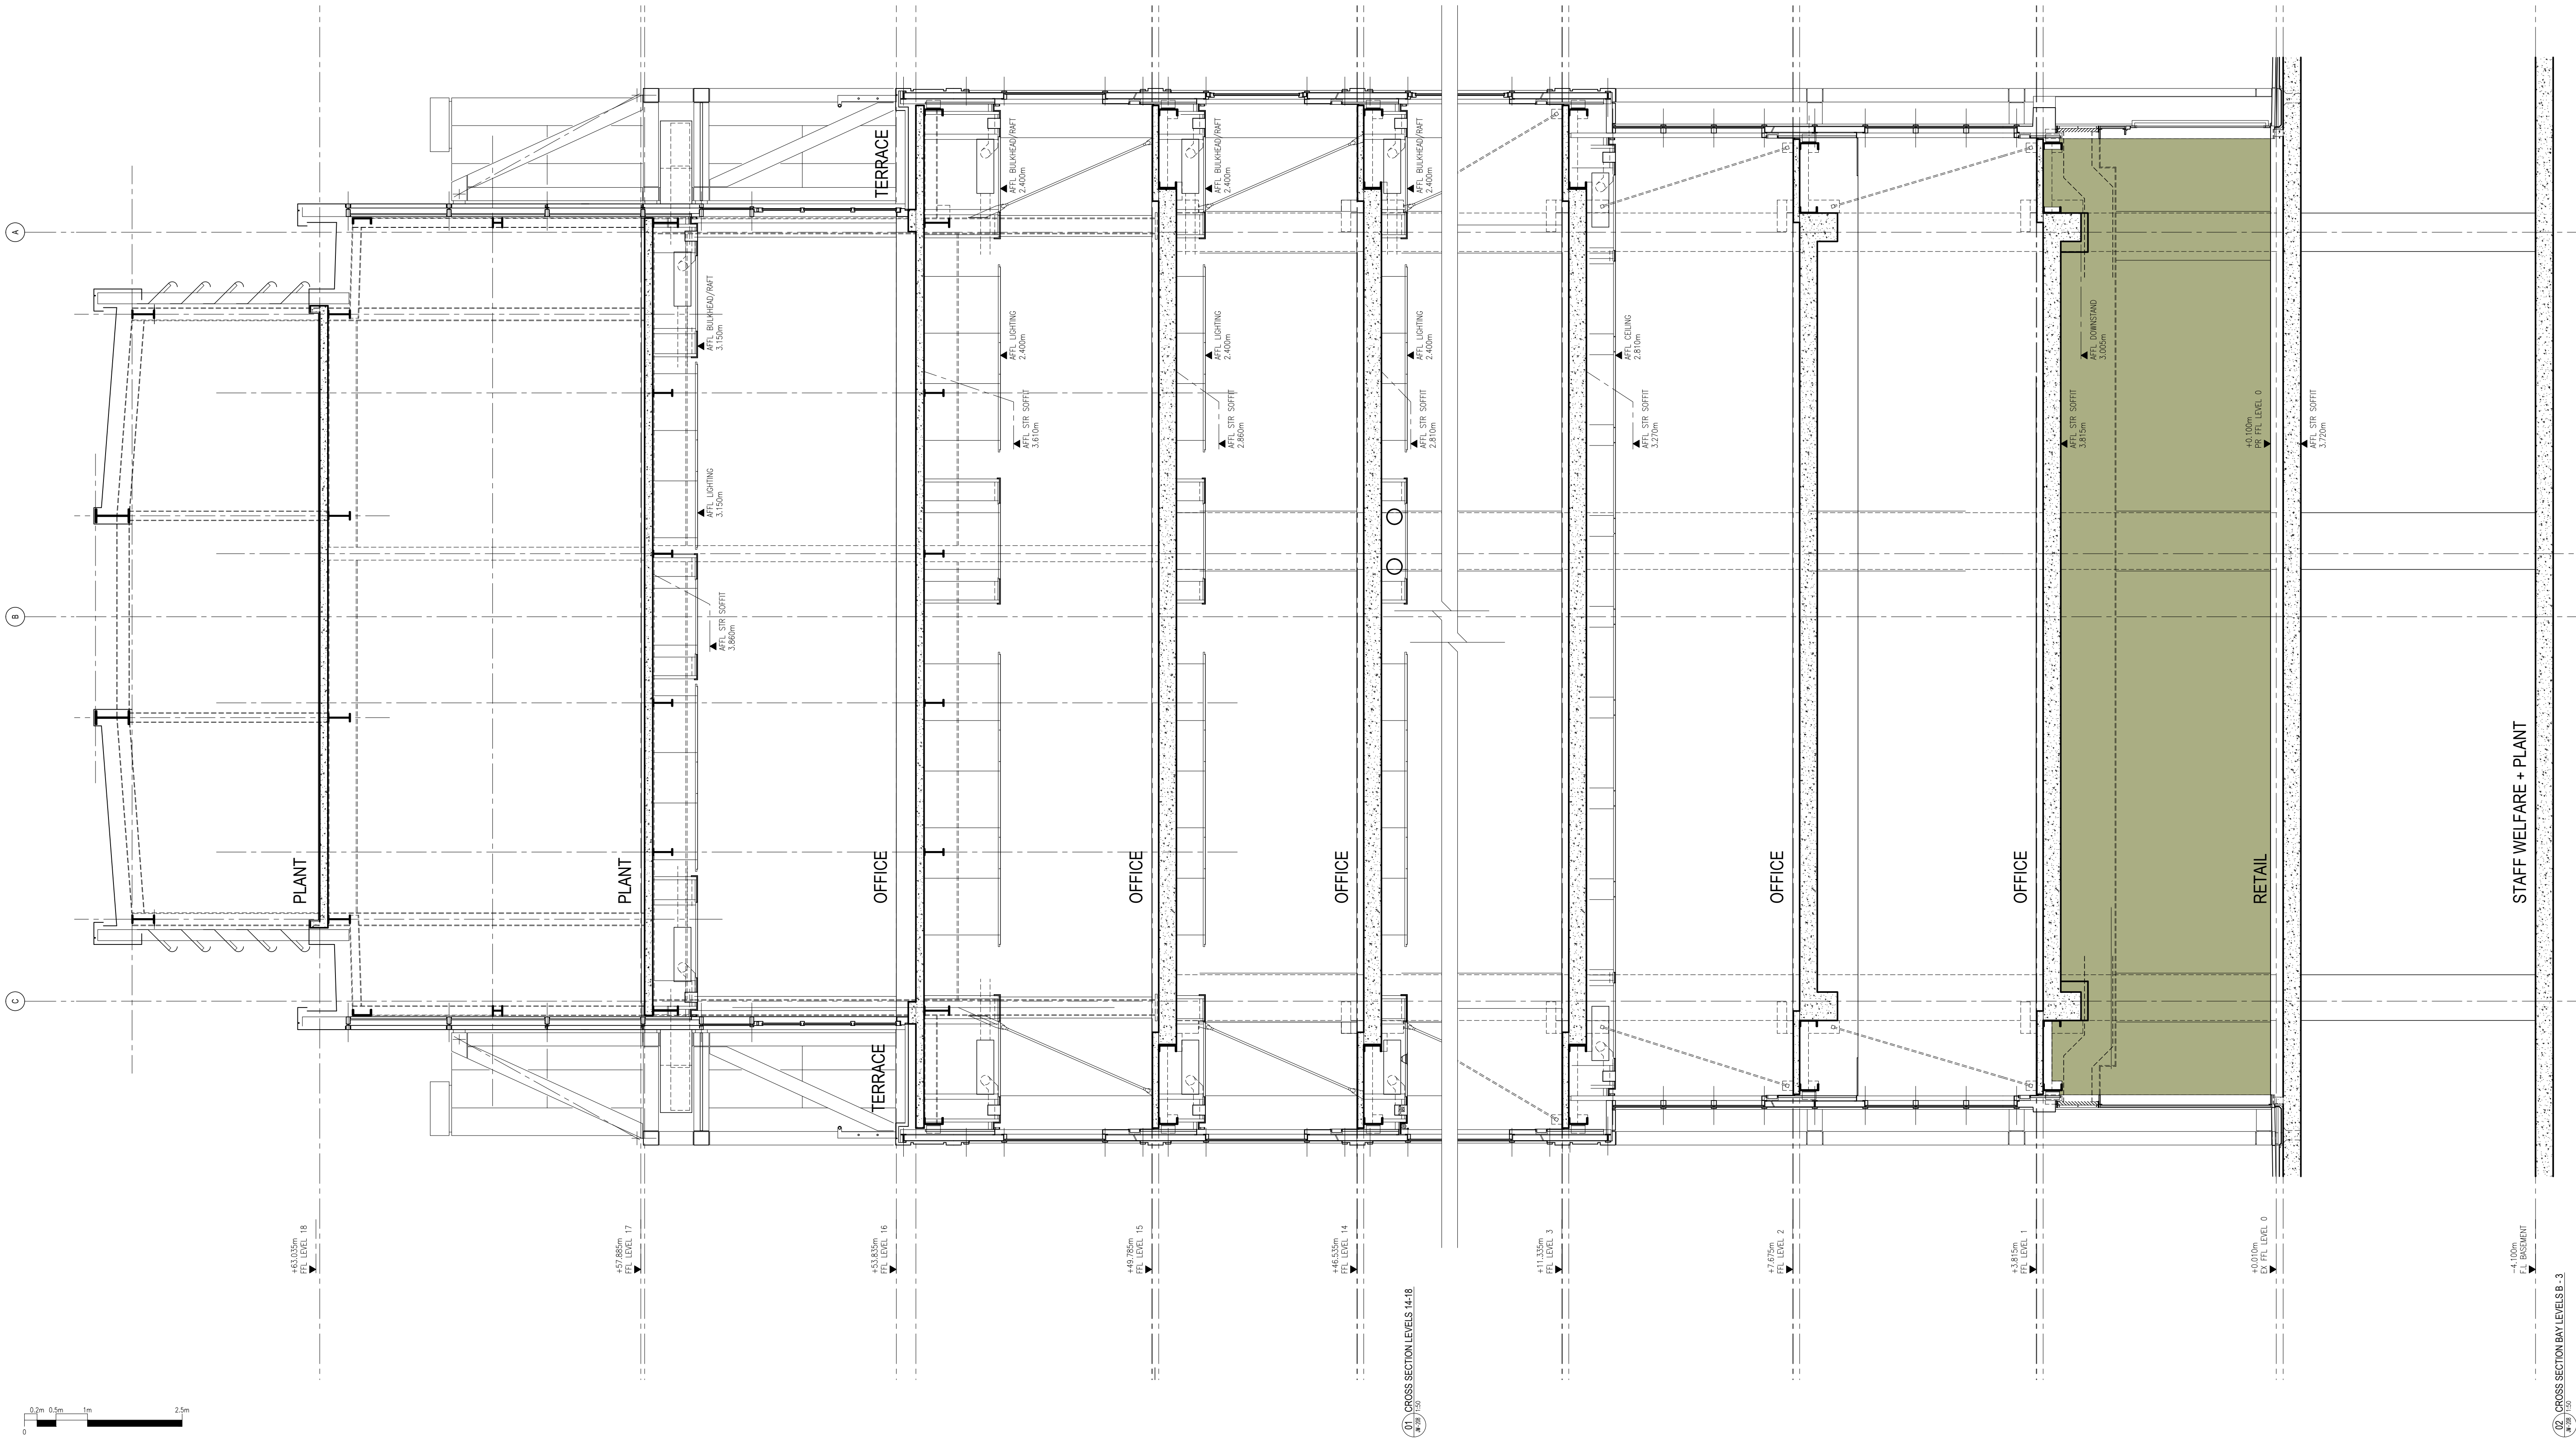

DO NOT SCALE THIS DRAWING. ALL DIMENSIONS MUST BE CHECKED ON SITE.
INFORM THE ARCHITECT OF ANY DISCREPANCIES PRIOR TO CONSTRUCTION.

KEY PLAN

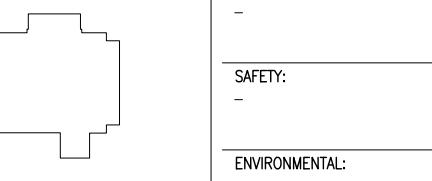



NOTES

SIGNIFICANT HEALTH, SAFETY & ENVIRONMENTAL
INFORMATION RELATING TO CDM

HEALTH:
-

SAFETY:
-

ENVIRONMENTAL:
-

IT IS ASSUMED THAT ALL WORKS WILL BE CARRIED OUT BY A COMPETENT
CONTRACTOR WORKING, WHERE APPROPRIATE, TO AN AGREED METHOD STATEMENT.

THE GENERAL ARRANGEMENT DRAWINGS COMPRISE INFORMATION
FROM VARIOUS AS-BUILT SOURCES:

BASEMENT LAYOUT TAKEN FROM DRAWING : COMPLEX DESIGN
LTD DRG No 2006/EU/AS/101

GROUND FLOOR RECEPTION AND LIFT LOBBY LAYOUT TAKEN
FROM DRAWING : BORAHURST LTD DRG 08041/M/100

GROUND FLOOR MARKETING SUITE INFORMATION TAKEN FROM
DRAWING : M&M ELECTRICAL LTD DRG 5399/LT/00

WC LAYOUTS TAKEN FROM DRAWING : M&M ELECTRICAL LTD DRG
5276/ES/181/0

GENERAL BUILDING OUTLINE TAKEN FROM DRAWING : COMPLEX
DESIGN LTD DRG No 2006/EU/AS/102 to DRG No
2006/EU/AS/121

GRID AND LEVELS TAKEN FROM: ARUP FRAMING PLANS OF
AUGUST 1988

CLADDING TAKEN FROM: CHAMEBEL DRAWINGS OF
FEBRUARY/MARCH 1989

FINISHED FLOOR LEVELS TO FLOORS NOT SHOWN:

F.F.L LEVEL 4 : +14.535m

F.F.L LEVEL 5 : +17.735m

F.F.L LEVEL 6 : +20.935m

F.F.L LEVEL 7 : +24.135m

F.F.L LEVEL 8 : +27.335m

F.F.L LEVEL 9 : +30.535m

F.F.L LEVEL 10 : +33.735m

F.F.L LEVEL 11 : +36.935m

F.F.L LEVEL 12 : +40.135m

F.F.L LEVEL 13 : +43.335m

REV DATE DESCRIPTION DRN CHK

P01 19.12.14 PLANNING SUBMISSION GJC HP

DRAWING TITLE

ENLARGED SECTION PROPOSED

CHANGE OF USE

OFFICE TO RETAIL

SCALE 1:50 A1 SHEET

STATUS CLIENT

PLANNING THE BRITISH LAND COMPANY PLC

DRAWING NO PROJECT

2653-JW-208 338 EUSTON ROAD

REV LONDON NW1 3BT

P01

jestico + whites

1 Cobourg Street London NW1 2HP
t +44 (0) 20 7380 0382 f +44 (0) 20 7380 0382 w jesticoandwhites.com

architecture + interior design london + prague