


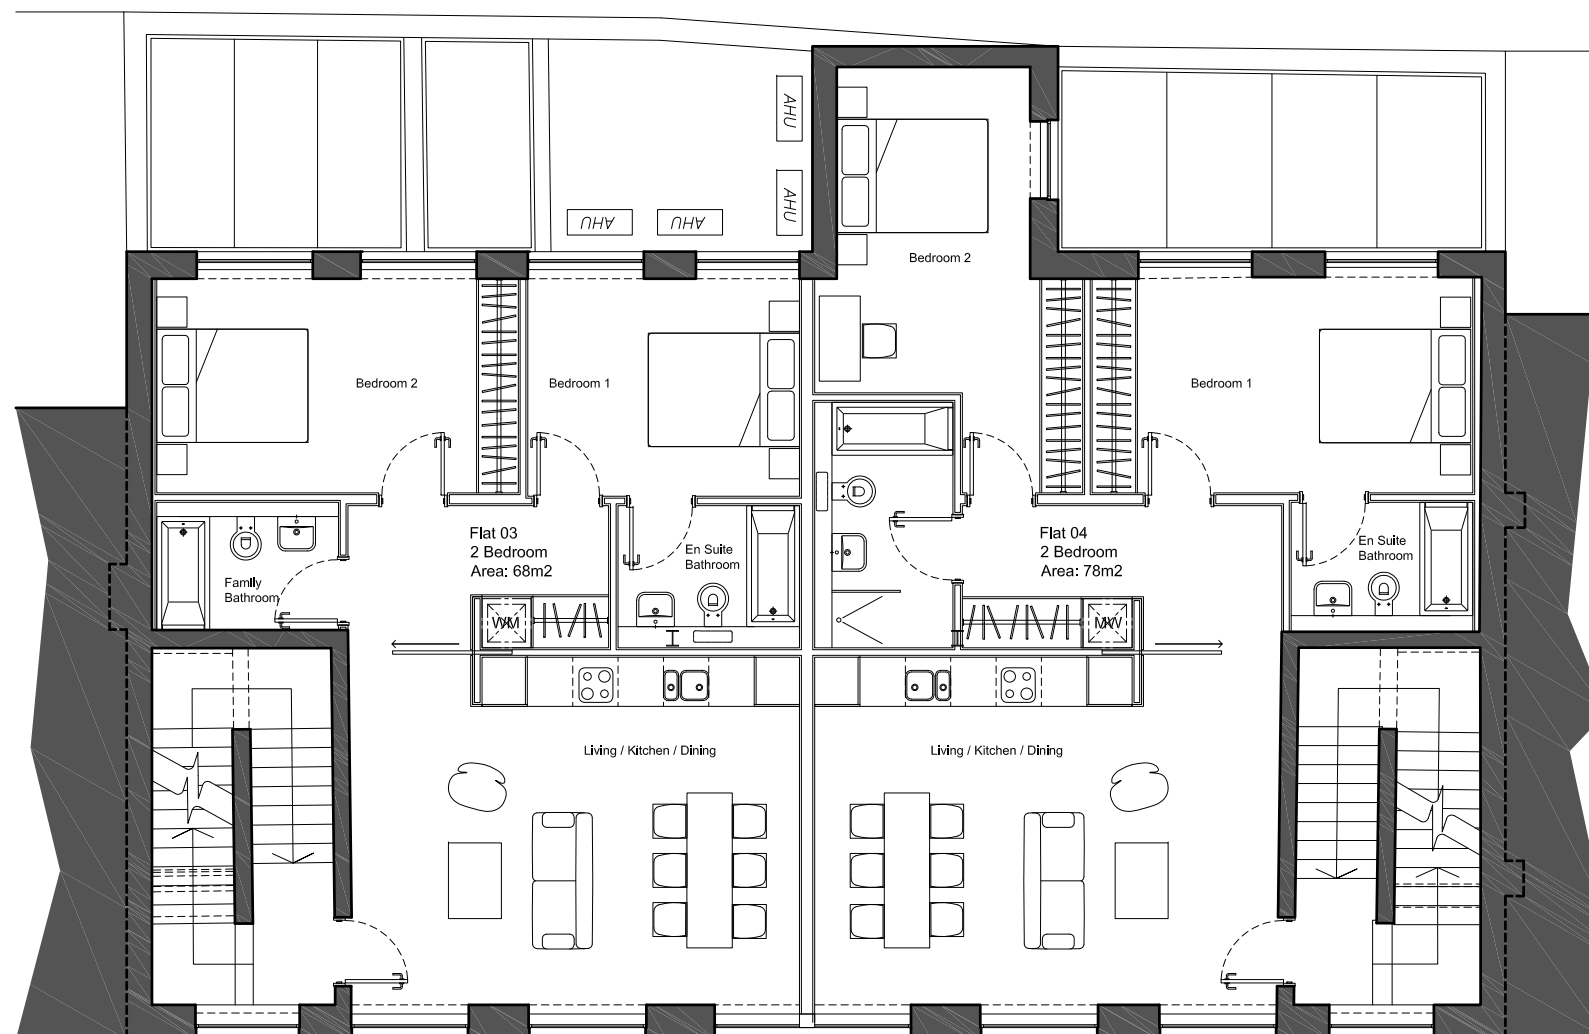

- **Drawing based upon the formal survey information issue by GREENHATCH Surveys Dated August 2014**
- **Information to read in conjunction with Structural Engineer and MEP Engineer package information**
- **All levels indicated as height above Ordinance Survey Datum taken from survey. To be confirmed.**
- **All dimensions subject to a tolerance of +/-5mm.**
- **All details are indicative and should be reviewed against contractors selected supplier / manufacturer / system. Any variations are to be advised to and approved by the Contract Administrator prior to commencement on site.**
- **Refer to CDM Risk Schedule 1422-0000-CDM-001**
- **Refer to Design Risk Schedule 1422-0000-DRS-001**

[illegible]

Do not scale from this drawing
All dimensions to be confirmed on site
Information contained within this drawing is the sole copyright of EMRY
Architects Ltd and is not to be reproduced without permission
EMRY Architects are to be notified immediately of any discrepancies

EMRYS
CAP House | 9-12 Long Lane | London | EC1A 9HA
mail@emrysarchitects.com
www.emrysarchitects.com T: 020 7726 5060

JOINT	1422	CITY & PROVINCIAL	
TITLE	7-8 JEFFREYS PLACE LONDON NW1 9PP		
DWG	PROPOSED FIRST FLOOR PLAN		
EXAM	GWJ	DATE	20.10.2014
			SCALE 1/100
CHECKED	GE	STATUS	PLANNING
		REV	P01
DWG NO.	1422-0200-AP-002		