


general notes:  
Do Not Scale. All dimensions and conditions are to be checked on site prior to preparing drawings or commencing any work.


This drawing is the property of DBLO Associates Architects and protected by the Copyright, Designs and Patents Act, 1988

notes:

## FOR INFORMATION

 

key:

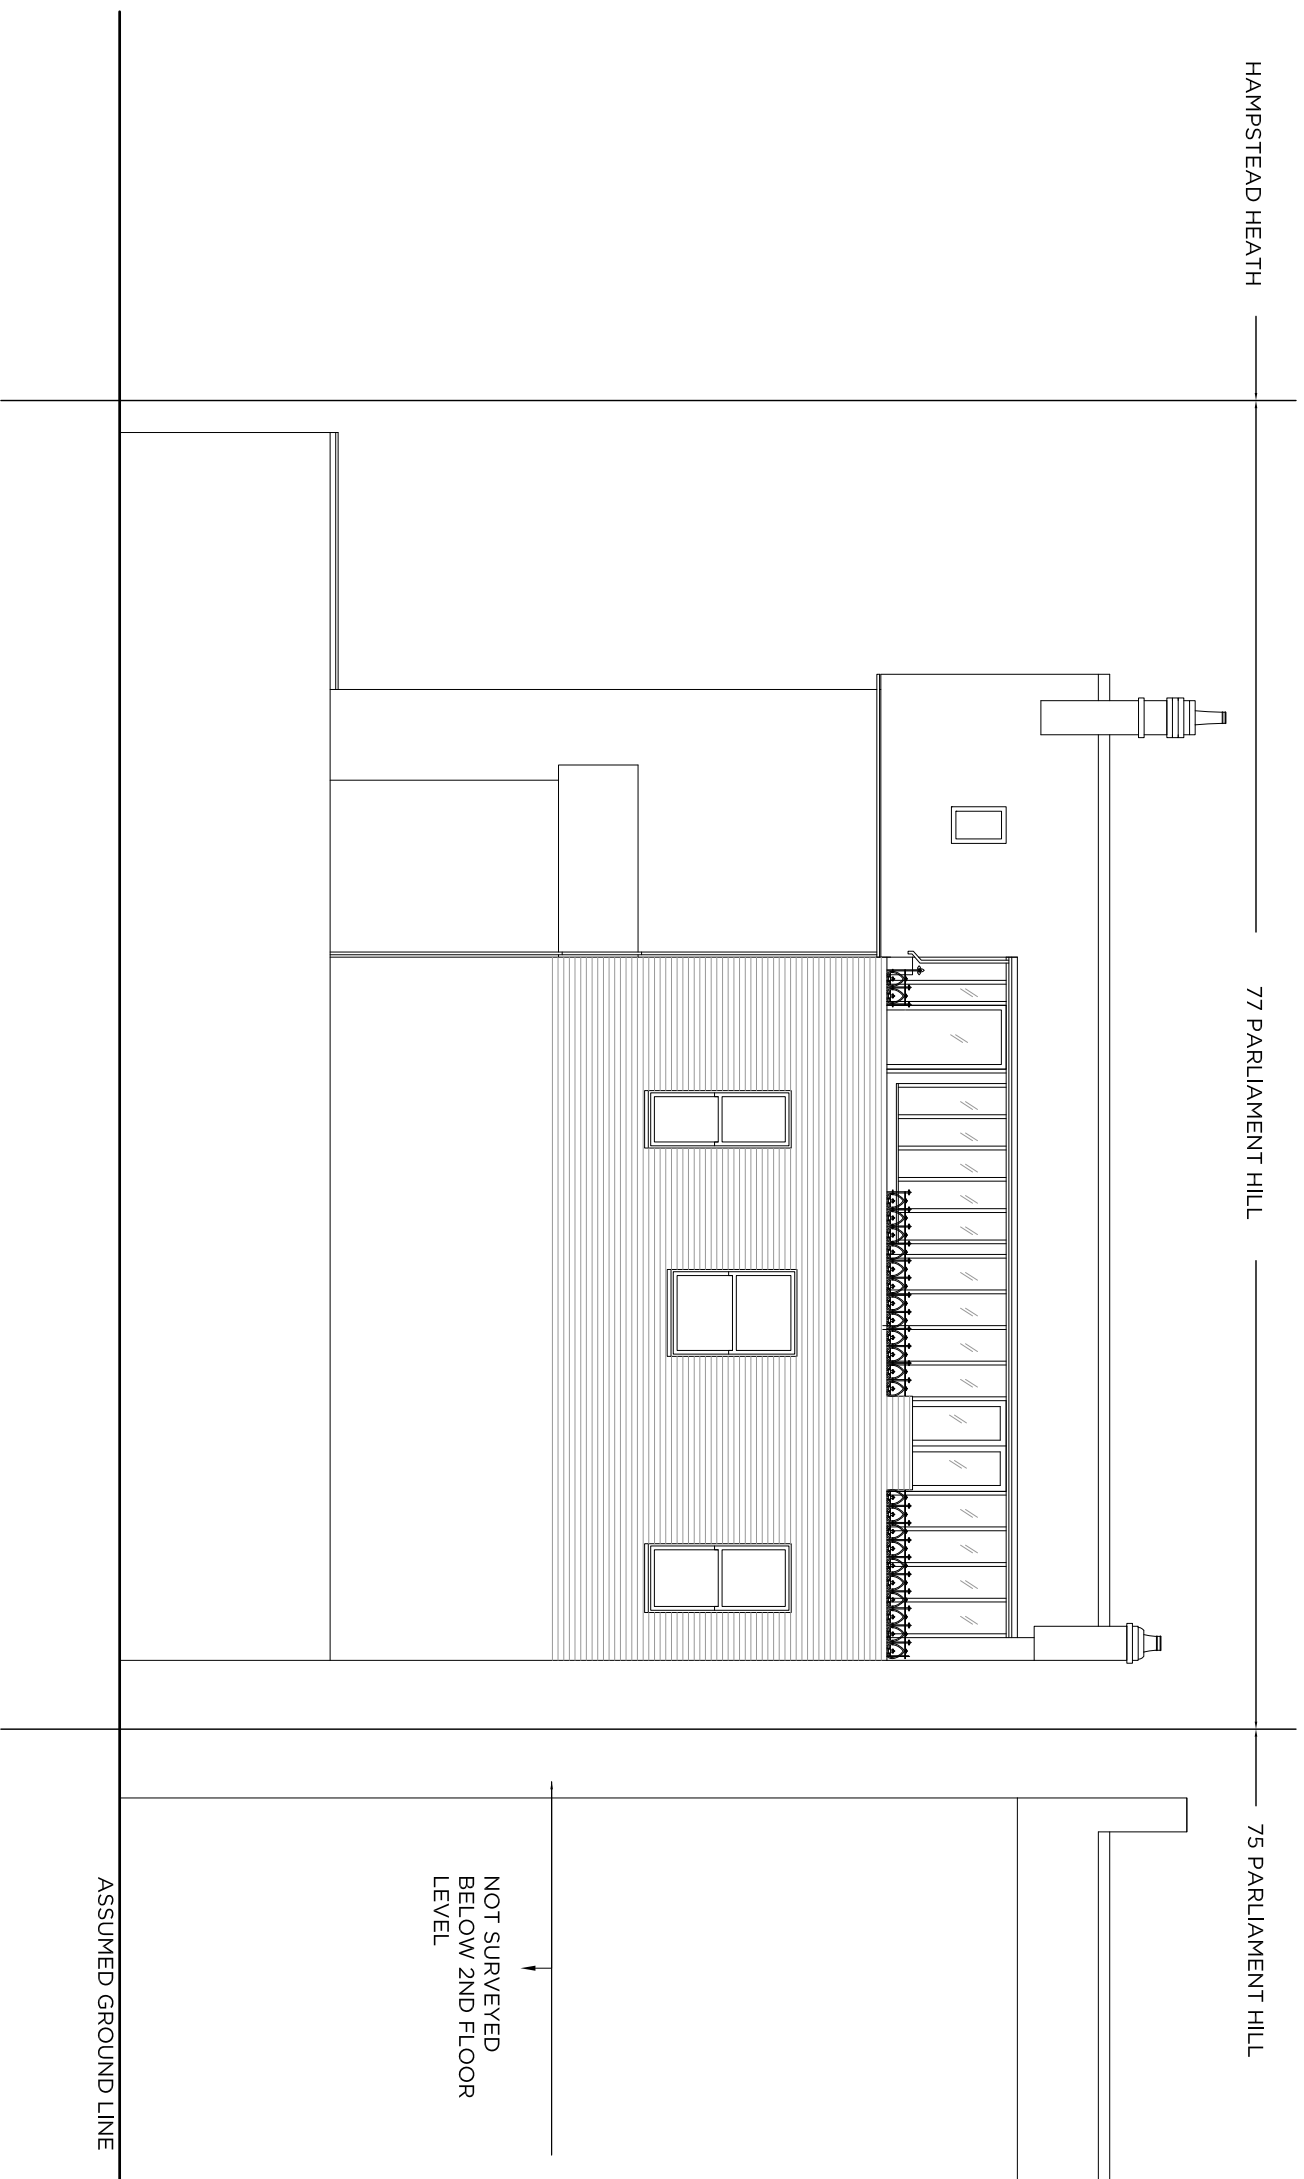

### REAR ELEVATION (WEST) 1:100

revisions: A Notes added.

10:12.14

**DBLO**  
ASSOCIATES  
ARCHITECTS

227a Stephendale Road  
London, SW6 2PR  
t 020 7610 9333  
w www.dblo.co.uk

project: Top Flat, 77 Parliament Hill, London, NW3 2TH  
client: G Caplan  
drawn by: JL  
ch'd by: CH

drawing title: EXISTING REAR (WEST) ELEVATION  
drawing no: 400/E/03/02  
rev: A  
scale: 1:100 @ A3  
date: 21 Nov 2014