



KEY:

- Existing condition to remain
- - - Existing condition to be demolished
- · - · - Existing to be reclaimed
- · - - Site boundary

 

Reduce size of existing brick lintol
Prepare opening for new window

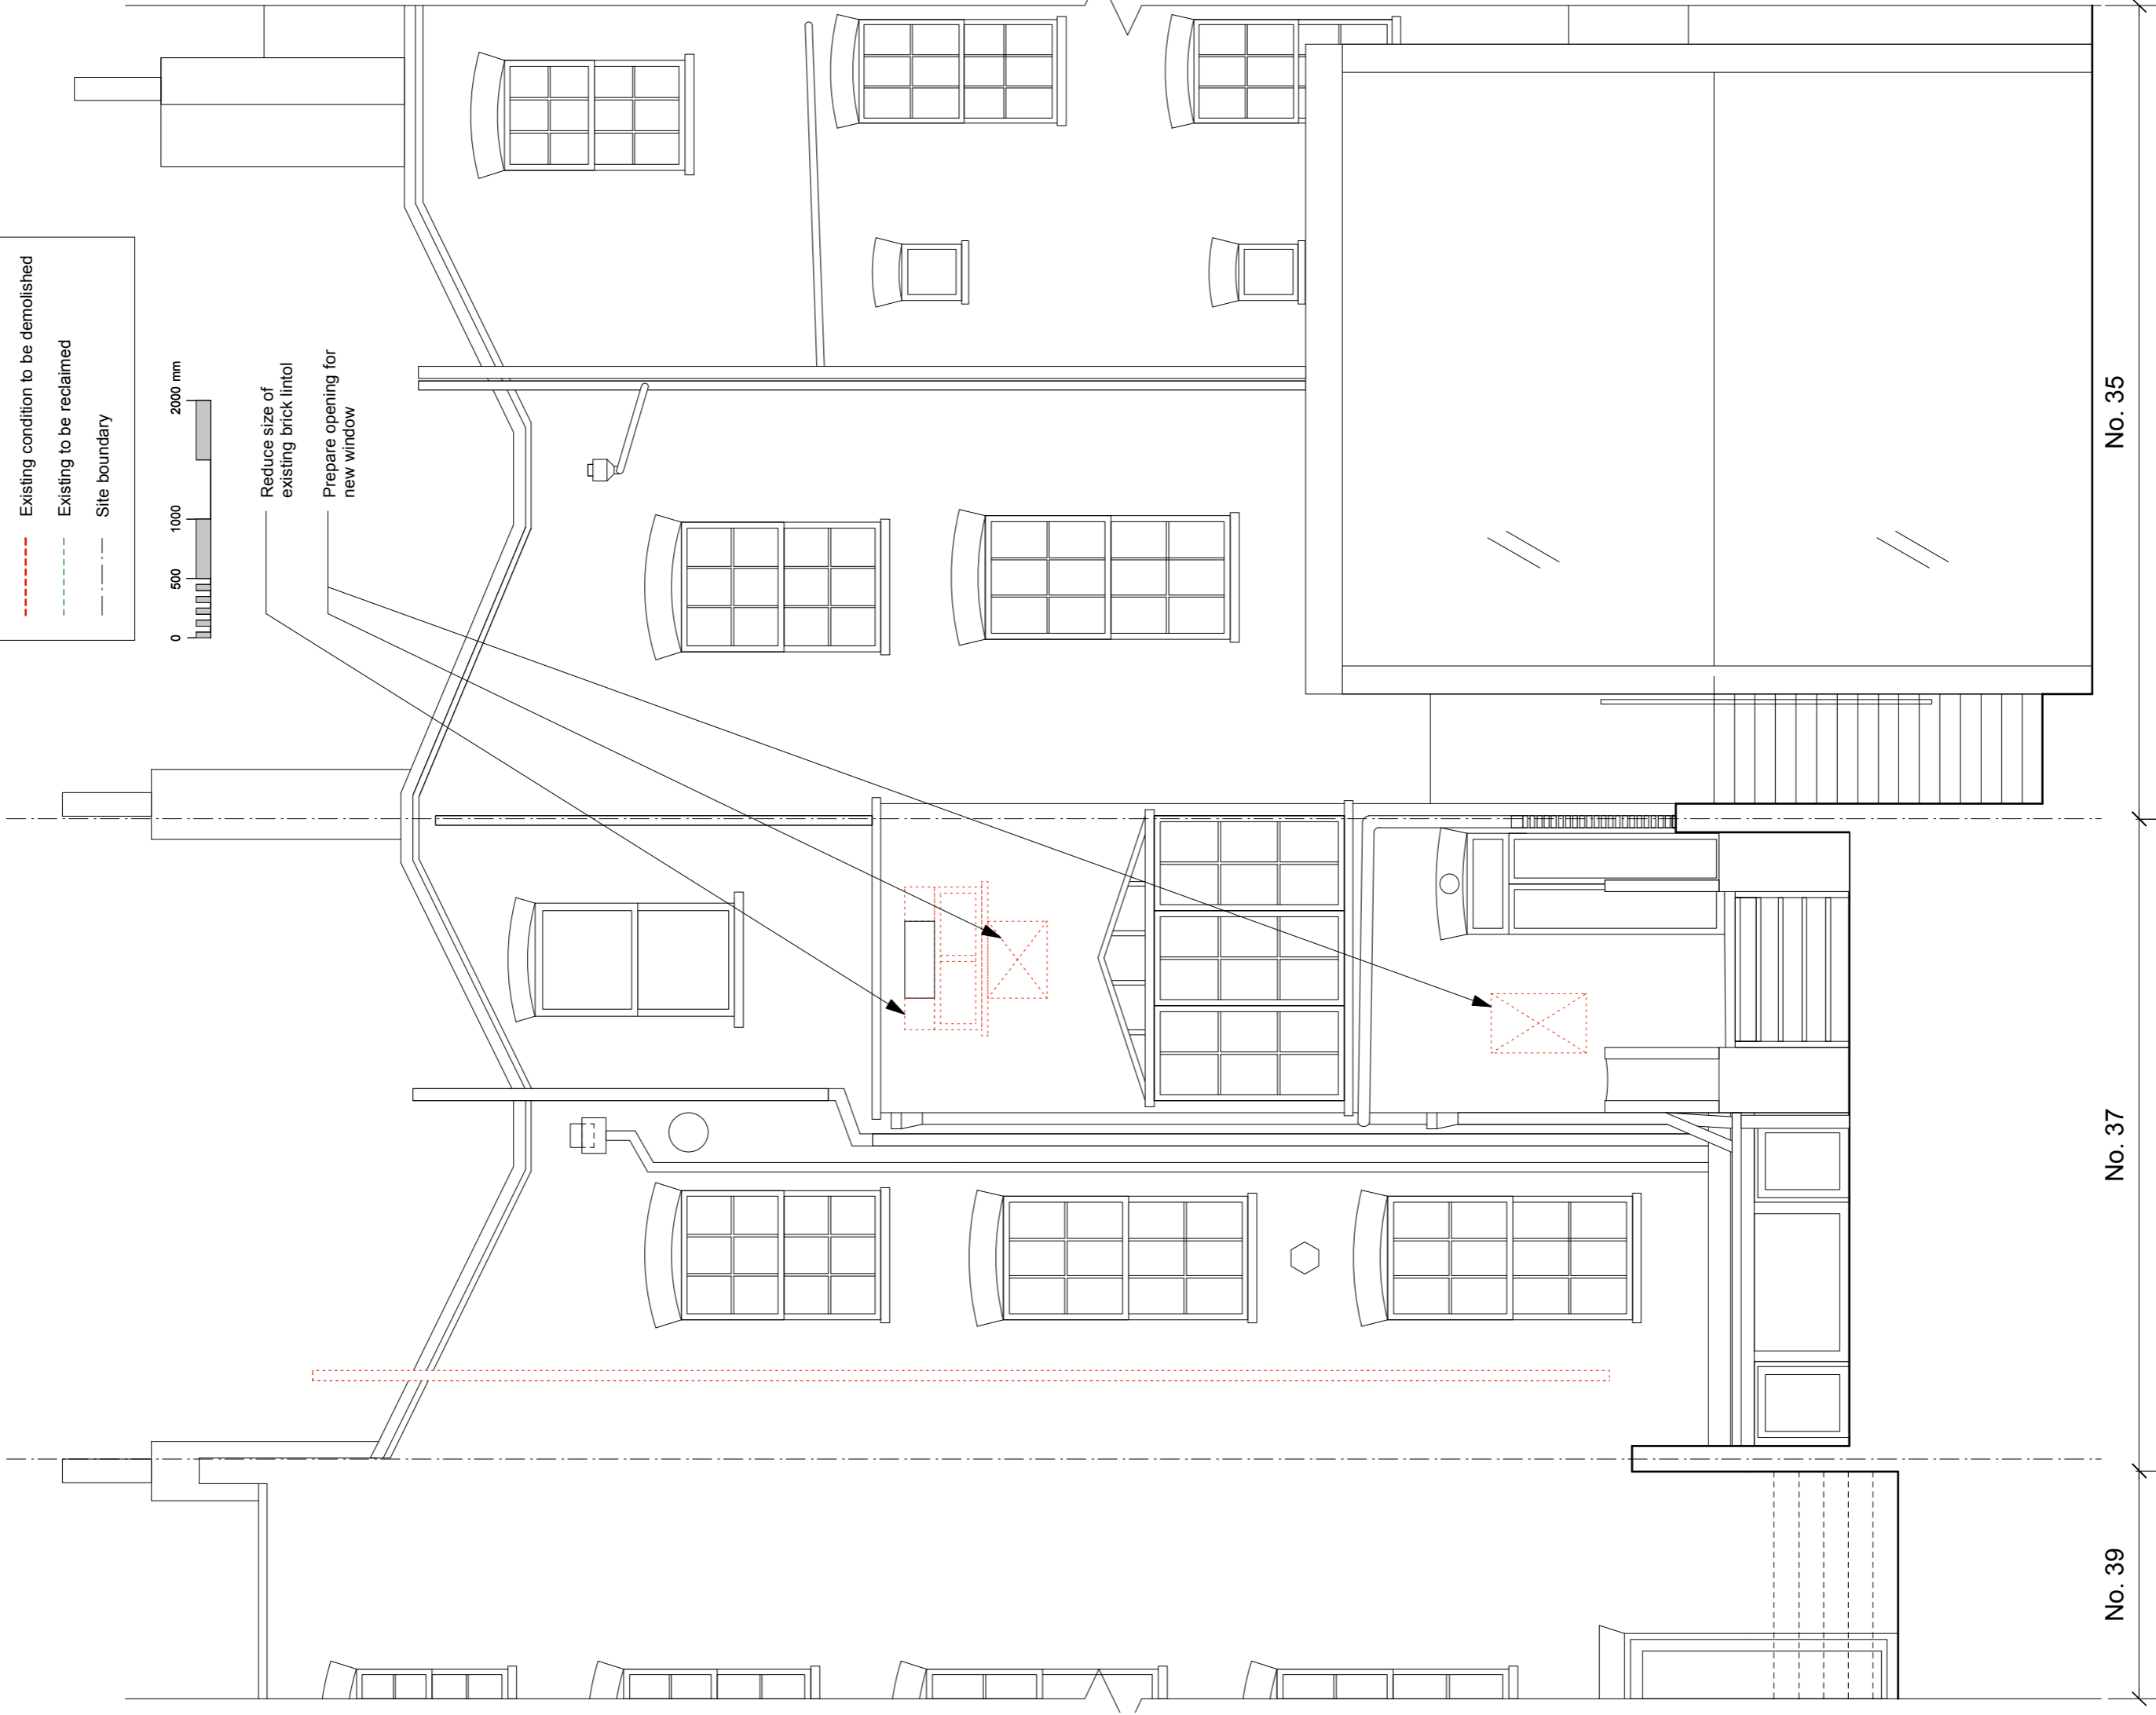

TITLE: Existing Rear Elevation

PROJECT: 37 Chalcot Crescent

NO: A020

SCALE: 1:50

REV: P6

DATE: 12 JAN 2014

SANYA POLESCUK ARCHITECTS
 8A BELSIZE COURT GARAGES LONDON NW3 5AJ
 T: 020 7431 8580 e-mail: enquiries@polescukarchitects.com

No. 39

No. 37

No. 35