


40 WISE LANE
MILL HILL
LONDON NW7 2RE
MOB: 07946 872537
TEL: 0208-959 8748
FAX: 0208-959 7973
 info@homedesignltd.co.uk
 www.homedesignltd.co.uk

title	EXISTING ELEVATIONS
project	19 LANCASTER GROVE- LONDON NW3 4EX
drawing no	HD825/1002
drawn by	R. L
contract no.	HD825
scale	1:100 @ A3
date	01/2015

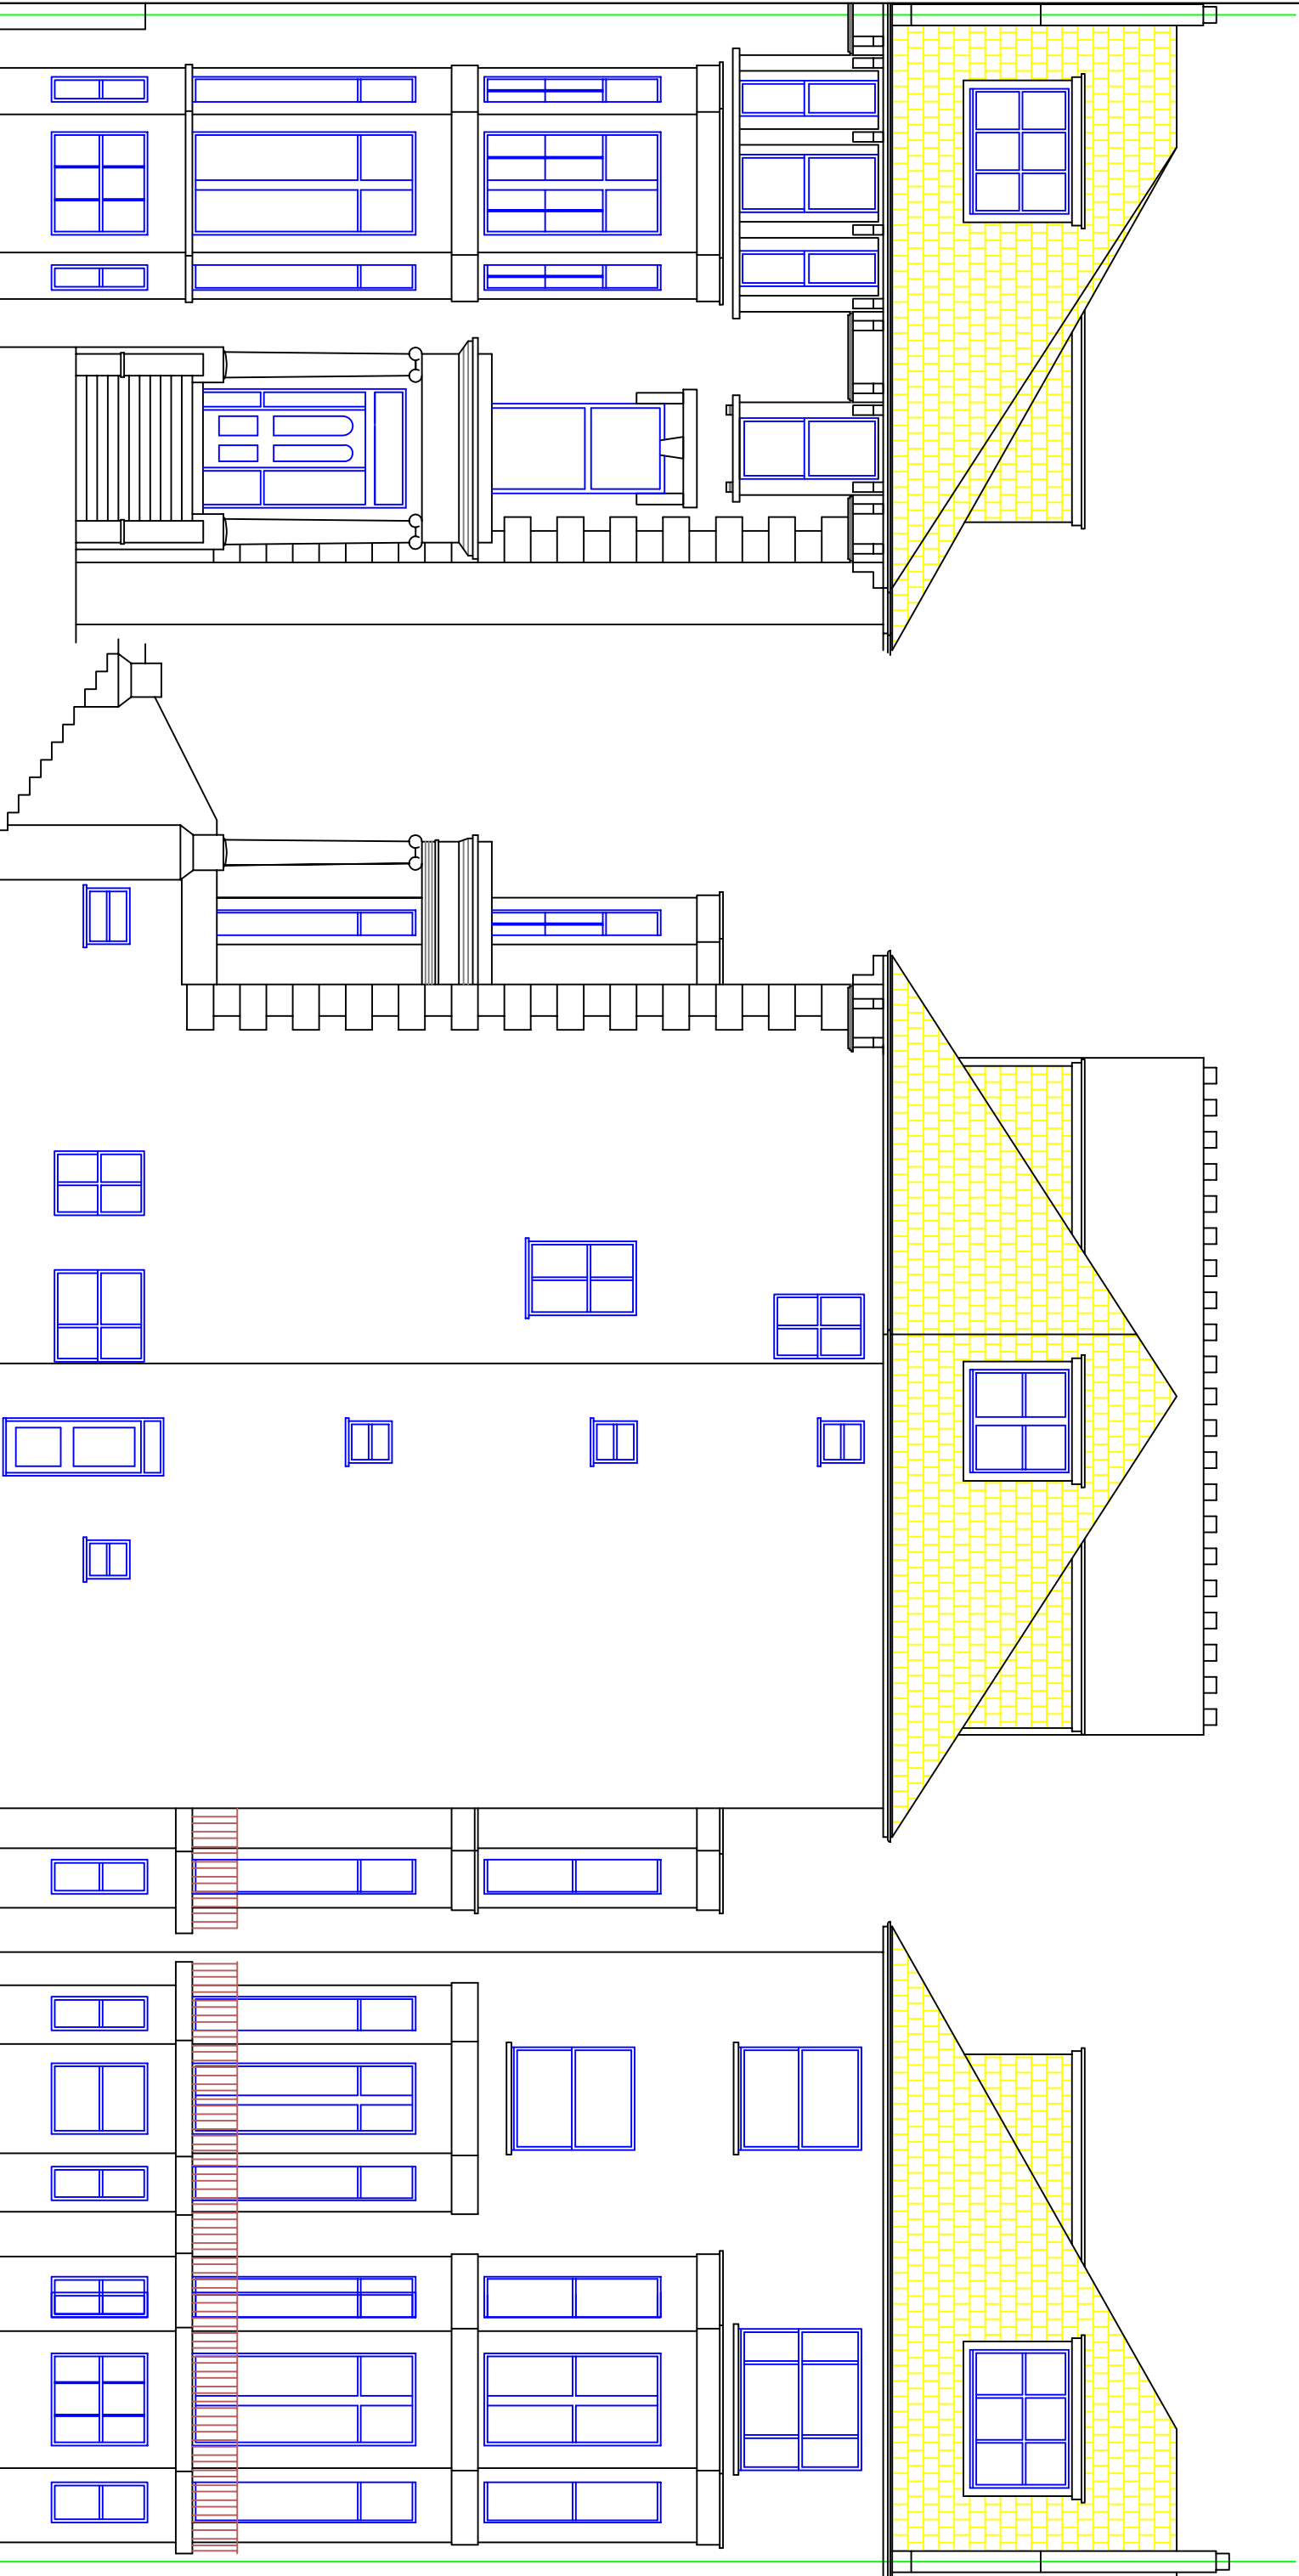

EXISTING FRONT ELEVATION

EXISTING SIDE ELEVATION

EXISTING REAR ELEVATION