

DARK METAL RAIN SCREEN PANELS

LOUVRE FACADE


POLYCARBONATE / GLAZED PANELS

MARKETING SUITE ENTRANCE

DARK METAL RAIN SCREEN PANELS

GAS HOLDER COLUMNS TO MATCH COLOUR AND FINISH OF TH GAS HOLDER TRIPLETS DEVELOPMENT

LANDSCAPE PLANTER

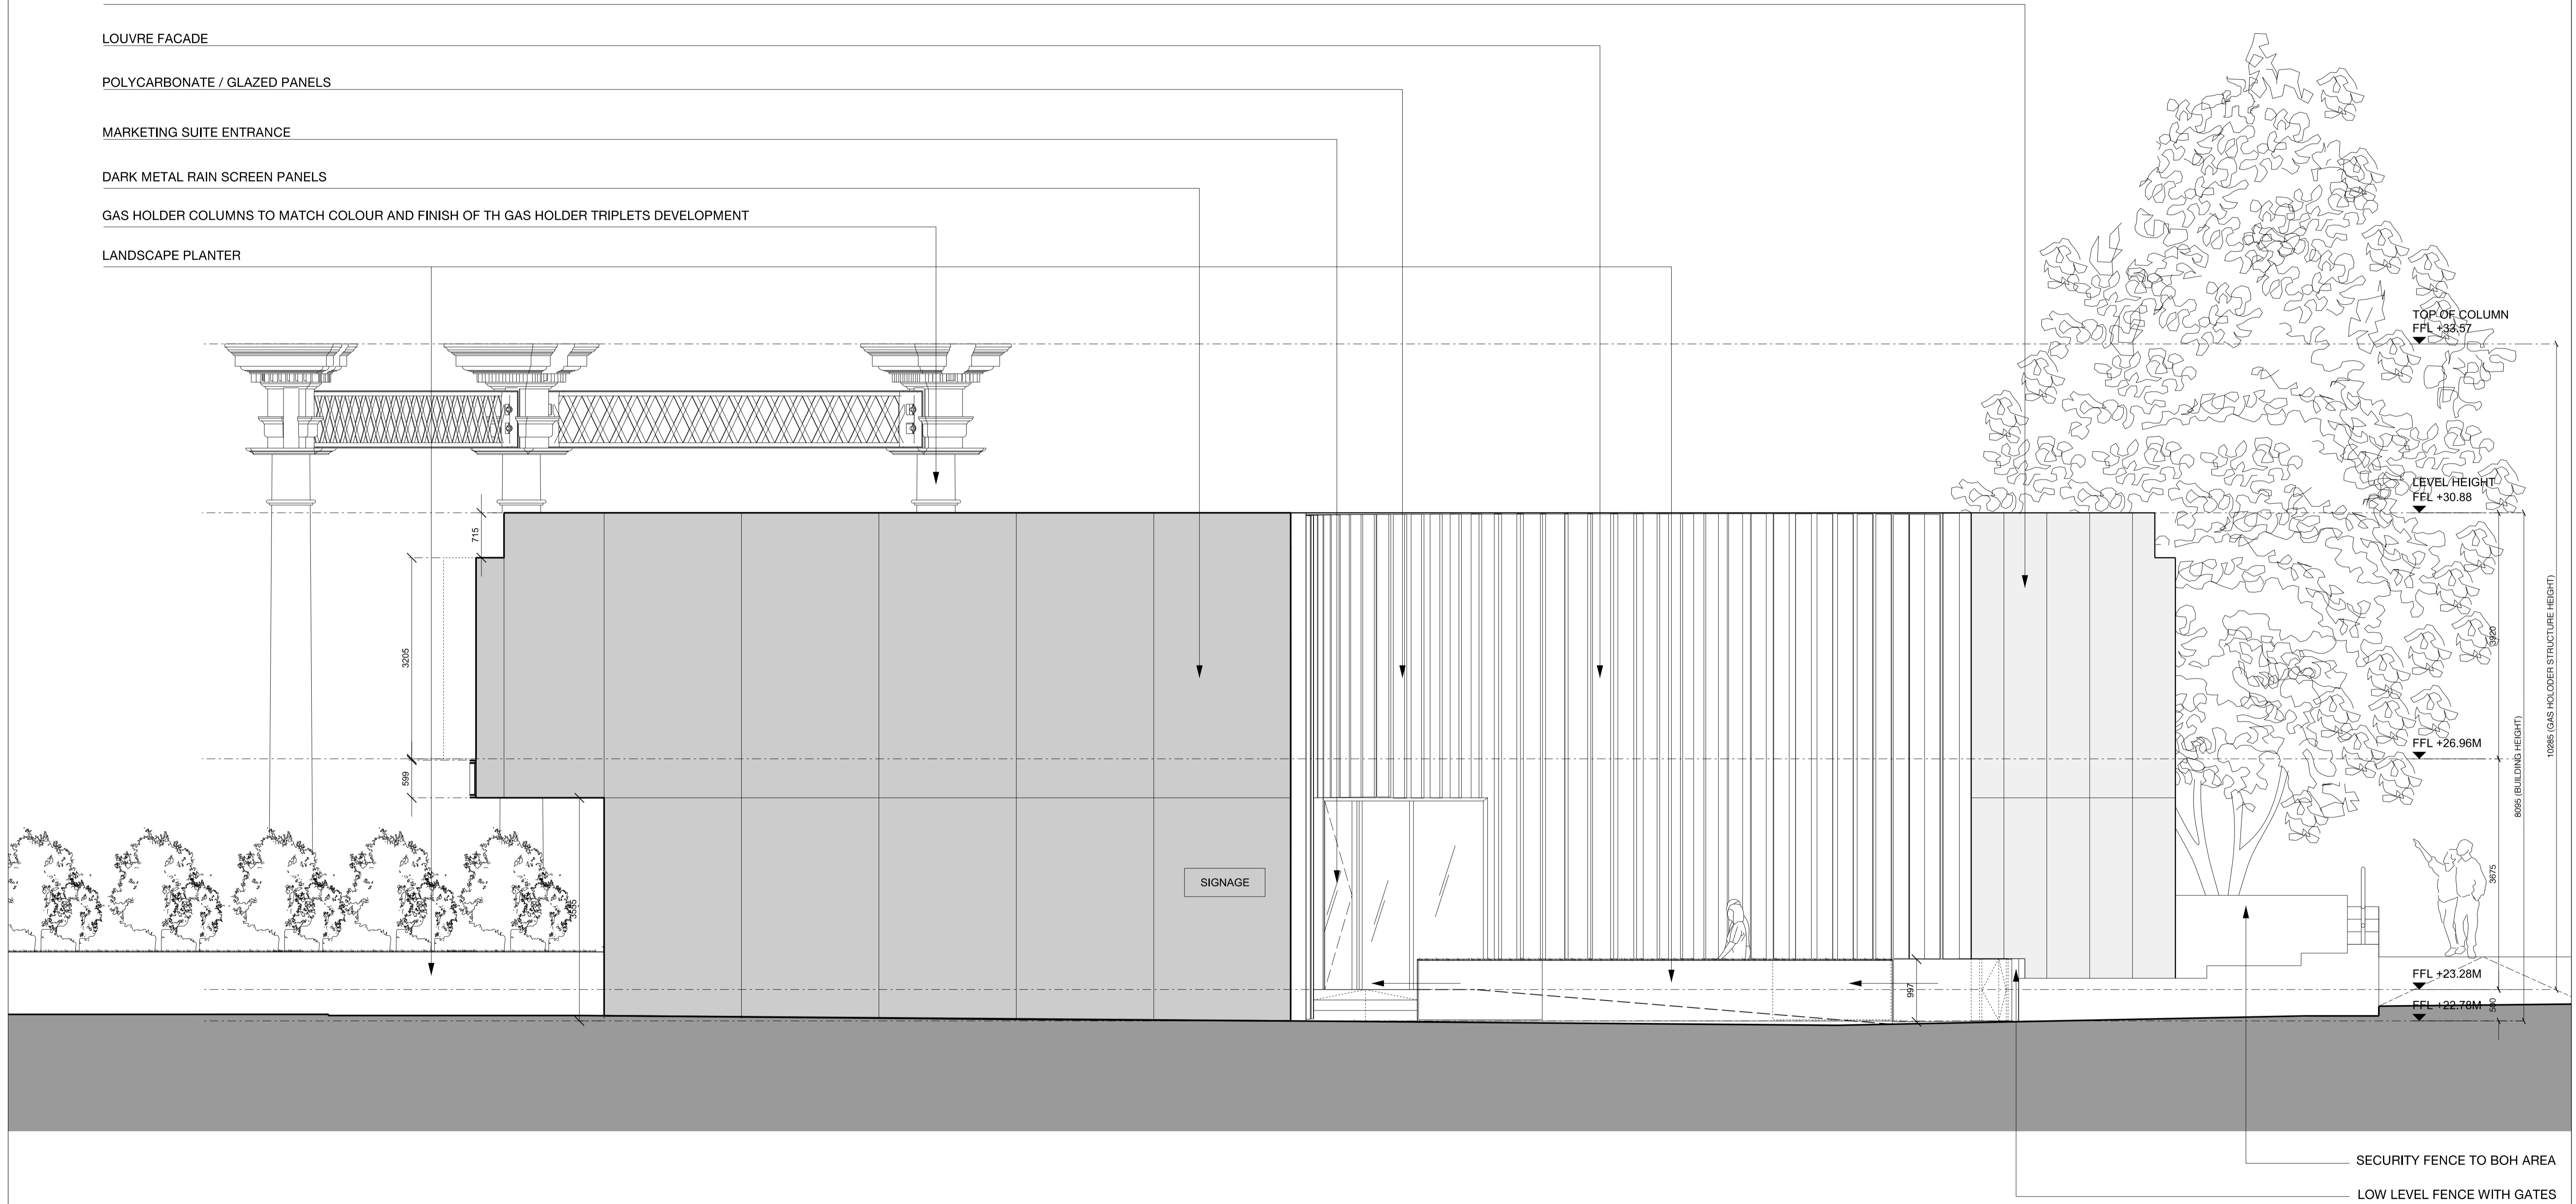

01 SOUTH ELEVATION
ELEVATION - SCALE 1:50

Rev	Date	Description	By	Chkd
P01	15/12/2014	FOR PLANNING	EC	MP
P02	16/01/2015	FOR PLANNING	EC	MP

Do not Scale. Use figured dimensions only. All dimensions to be checked on site
 All drawings to be read in conjunction with the Engineers' drawings. Any discrepancies between consultants drawings to be reported to the Architect before any work commences.
 The Contractor's attention is drawn to the Health & Safety matters identified in the Health & Safety plan as being potentially hazardous.
 These items should not be considered as a complete and final list. The Work Package Contractor's normal Health and Safety obligations still apply when undertaking constructional operations both on and off site.

FOR APPROVAL

33 Bowling Green Lane
London EC1R 0BJ
 +44 (0) 20 7608 7900 T
+44 (0) 20 7608 7901 F
www.wilkinsonseyre.com
WilkinsonEyre.Architects

Project: GASHOLDERS MARKETING SUITE
 Title: SOUTH ELEVATION
 Scale @A1: 1:50
 Drawing and CAD File Number: 01090-10-W-2000
 Rev: P02
 © WilkinsonEyre.Architects Ltd