

All dimensions to be checked on site prior to construction or manufacture. Do not scale from this drawing.

Refer also to written specification of works where applicable. Any discrepancies to be verified with Architects prior to commencement of works.



This drawing is the property of Davies Rider Yates Limited. They reserve any unauthorised person issued on the condition that it is not retained by any person without the written consent of Davies Rider Yates Limited. It may not be reproduced or disclosed, either wholly or in part without written consent from Davies Rider Yates Limited.

REVISION: DESCRIPTION: DATE:

KEY


Part Requiring retention

0m 1m 5m 10m

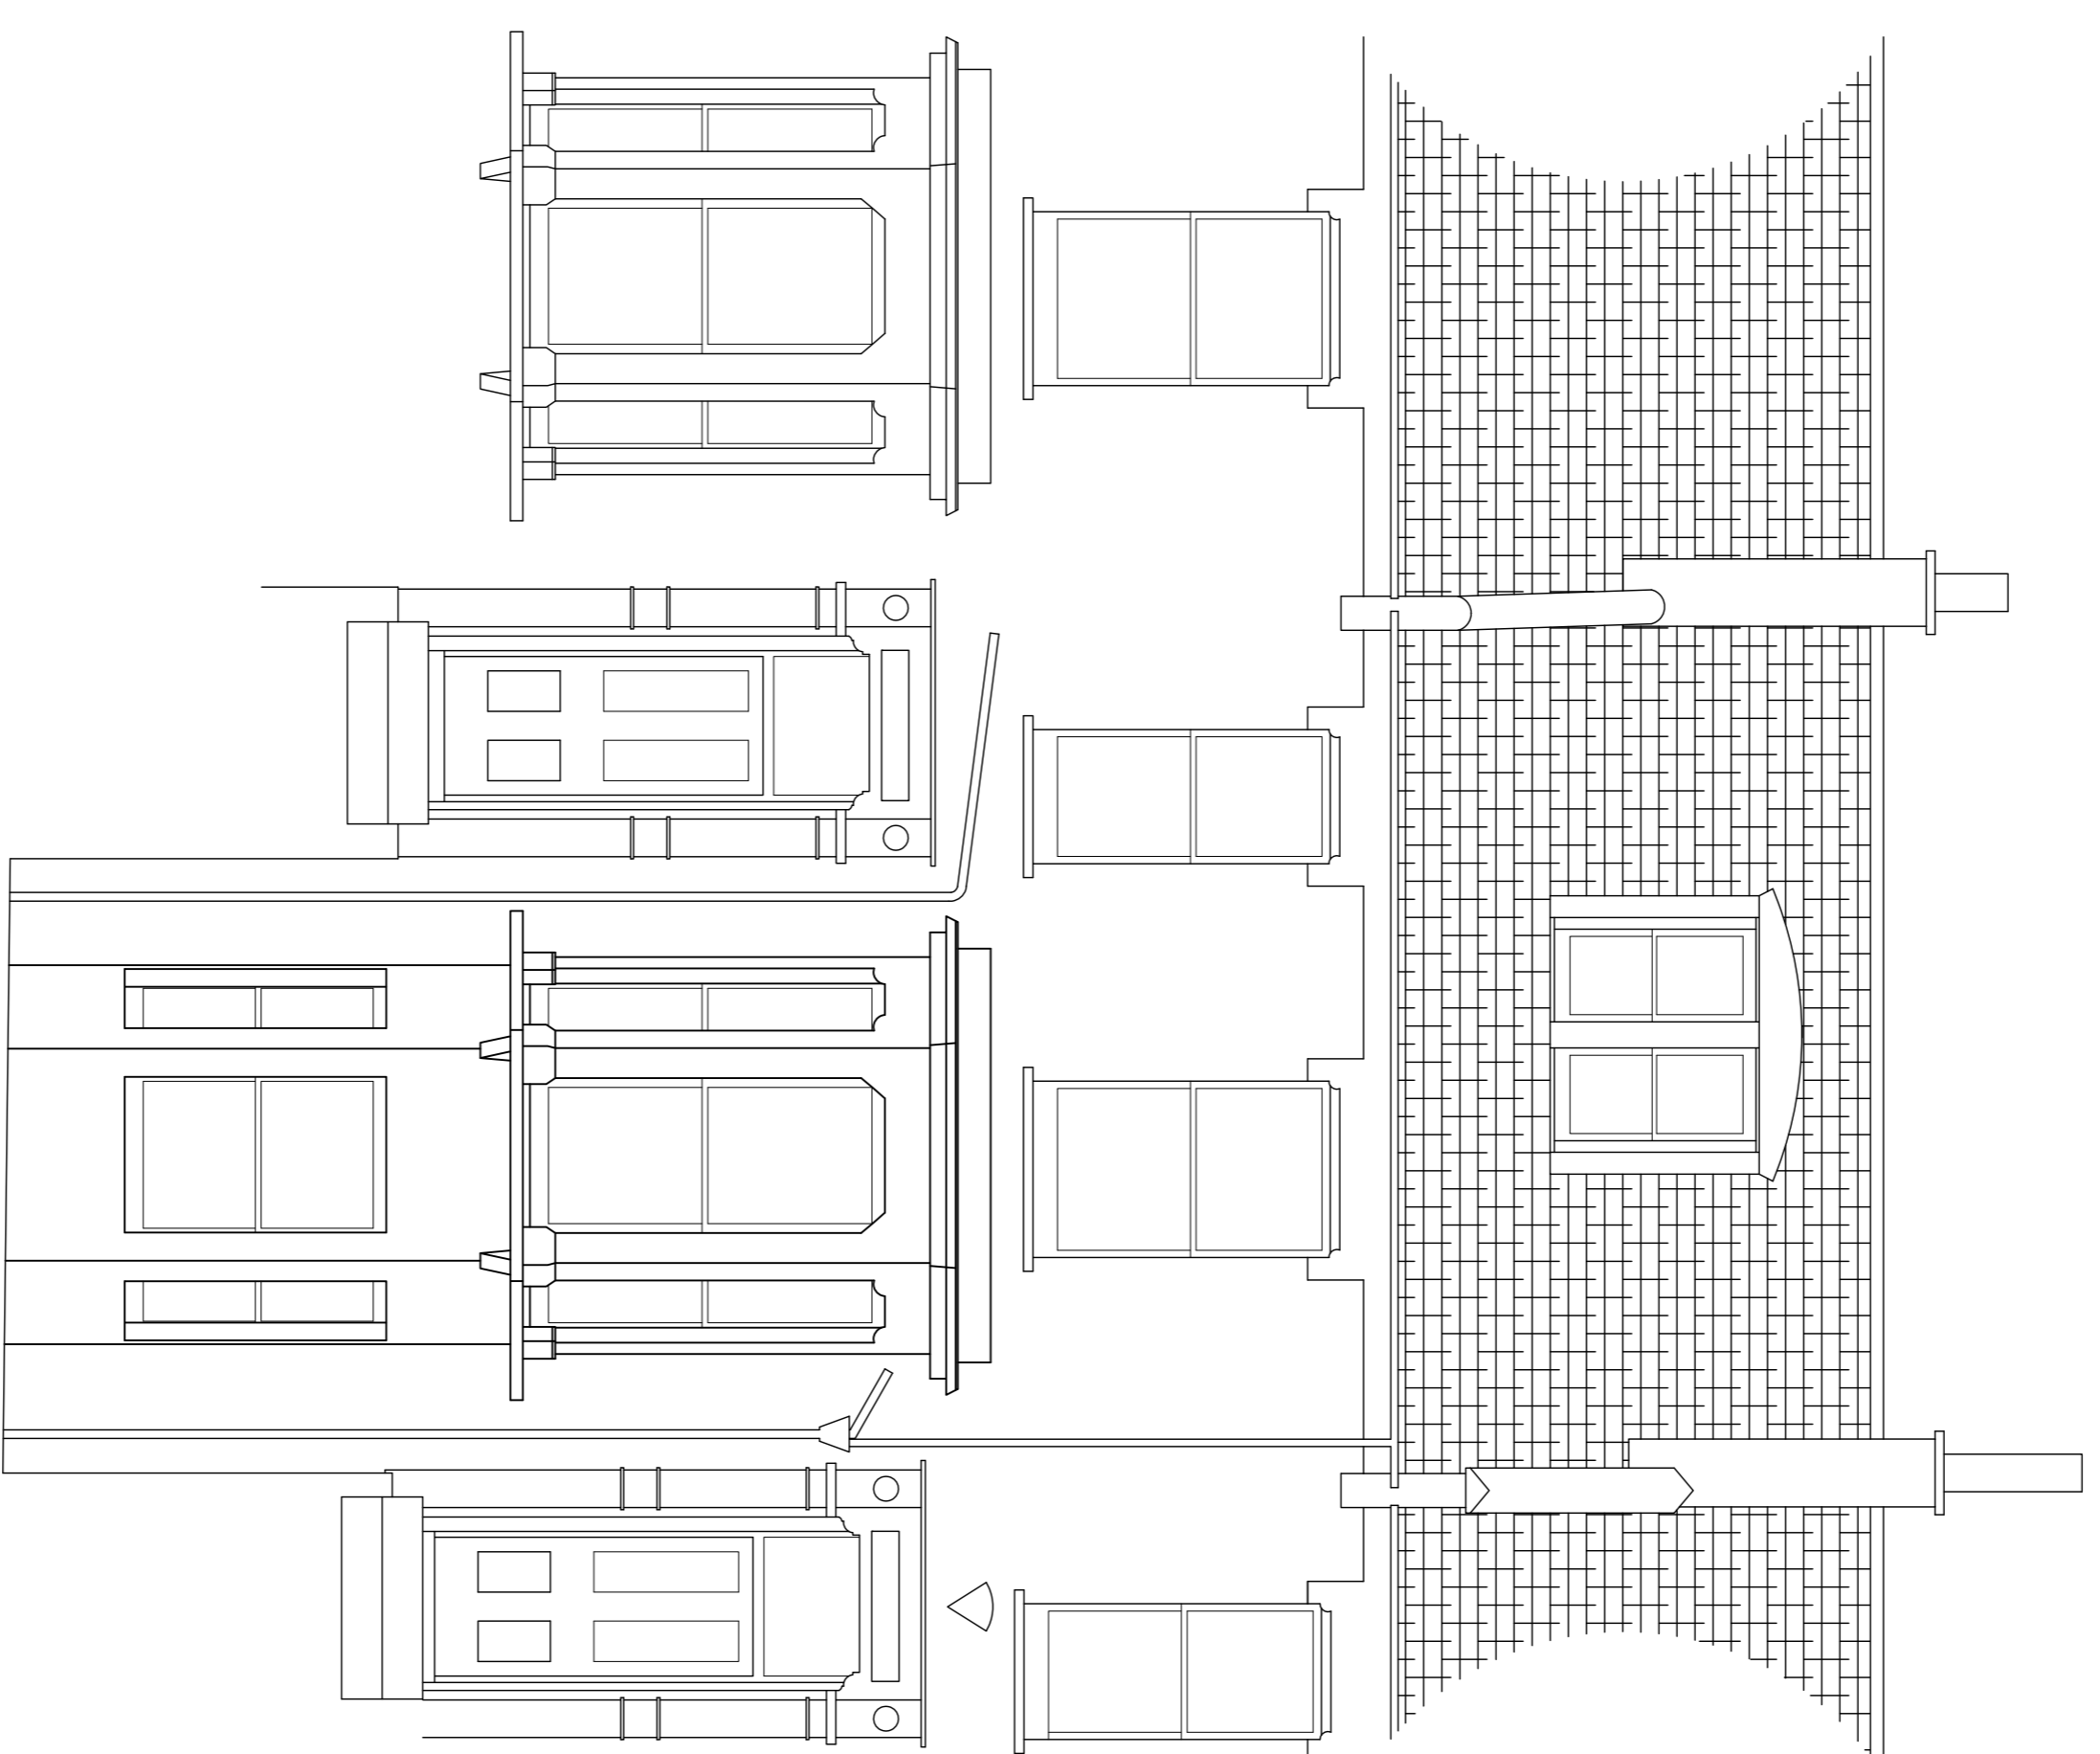 

Datum: 73.00m.

Front Elevation

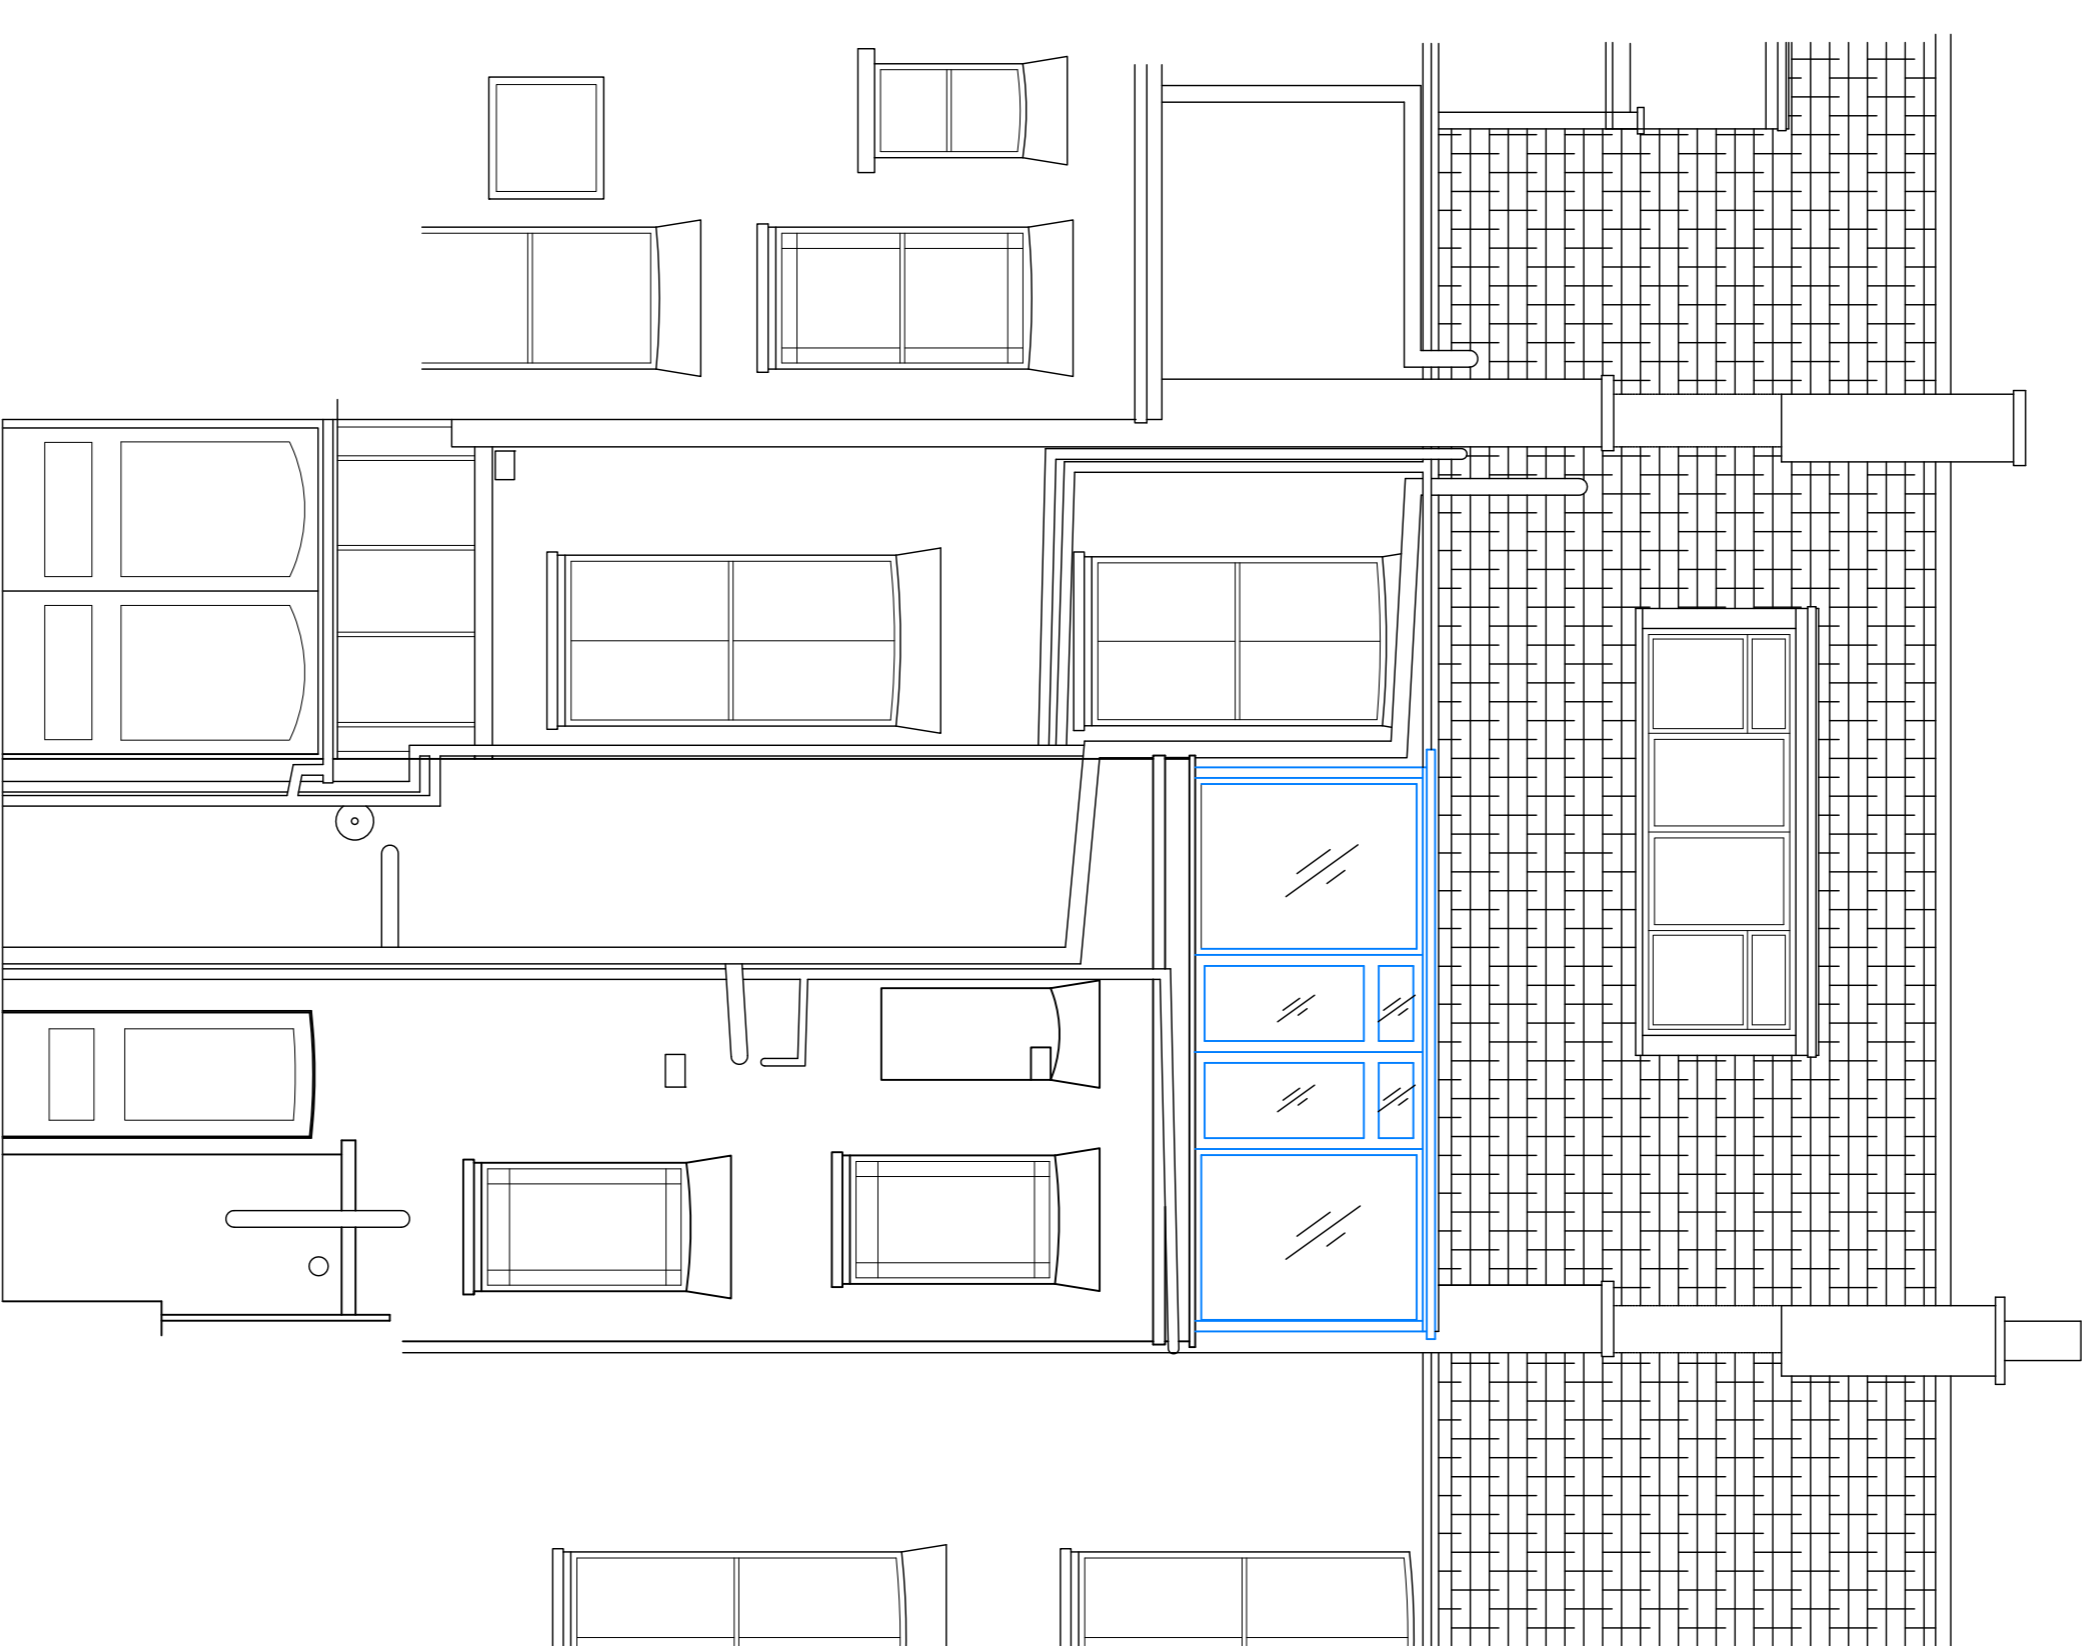

Datum: 73.00m.

Rear Elevation

DRY ARCHITECTS

PROJECT: 37 Pilgrims Lane, London, NW3

CLIENT: Mr J and Mrs L Osener

DRAWINGS: Existing Elevations

DATE: January 2015 SCALE: 1/40 @A1

DWG. NO.: 5208-03-CL REVISION:

CHARTERED ARCHITECTS 140 @A1
100 Abchurch Lane, London, EC4N 3JF
TEL: 0207 221 6181 FAX: 0207 243 6134
EMAIL: info@dryarchitects.co.uk WEB: www.dryarchitects.co.uk