


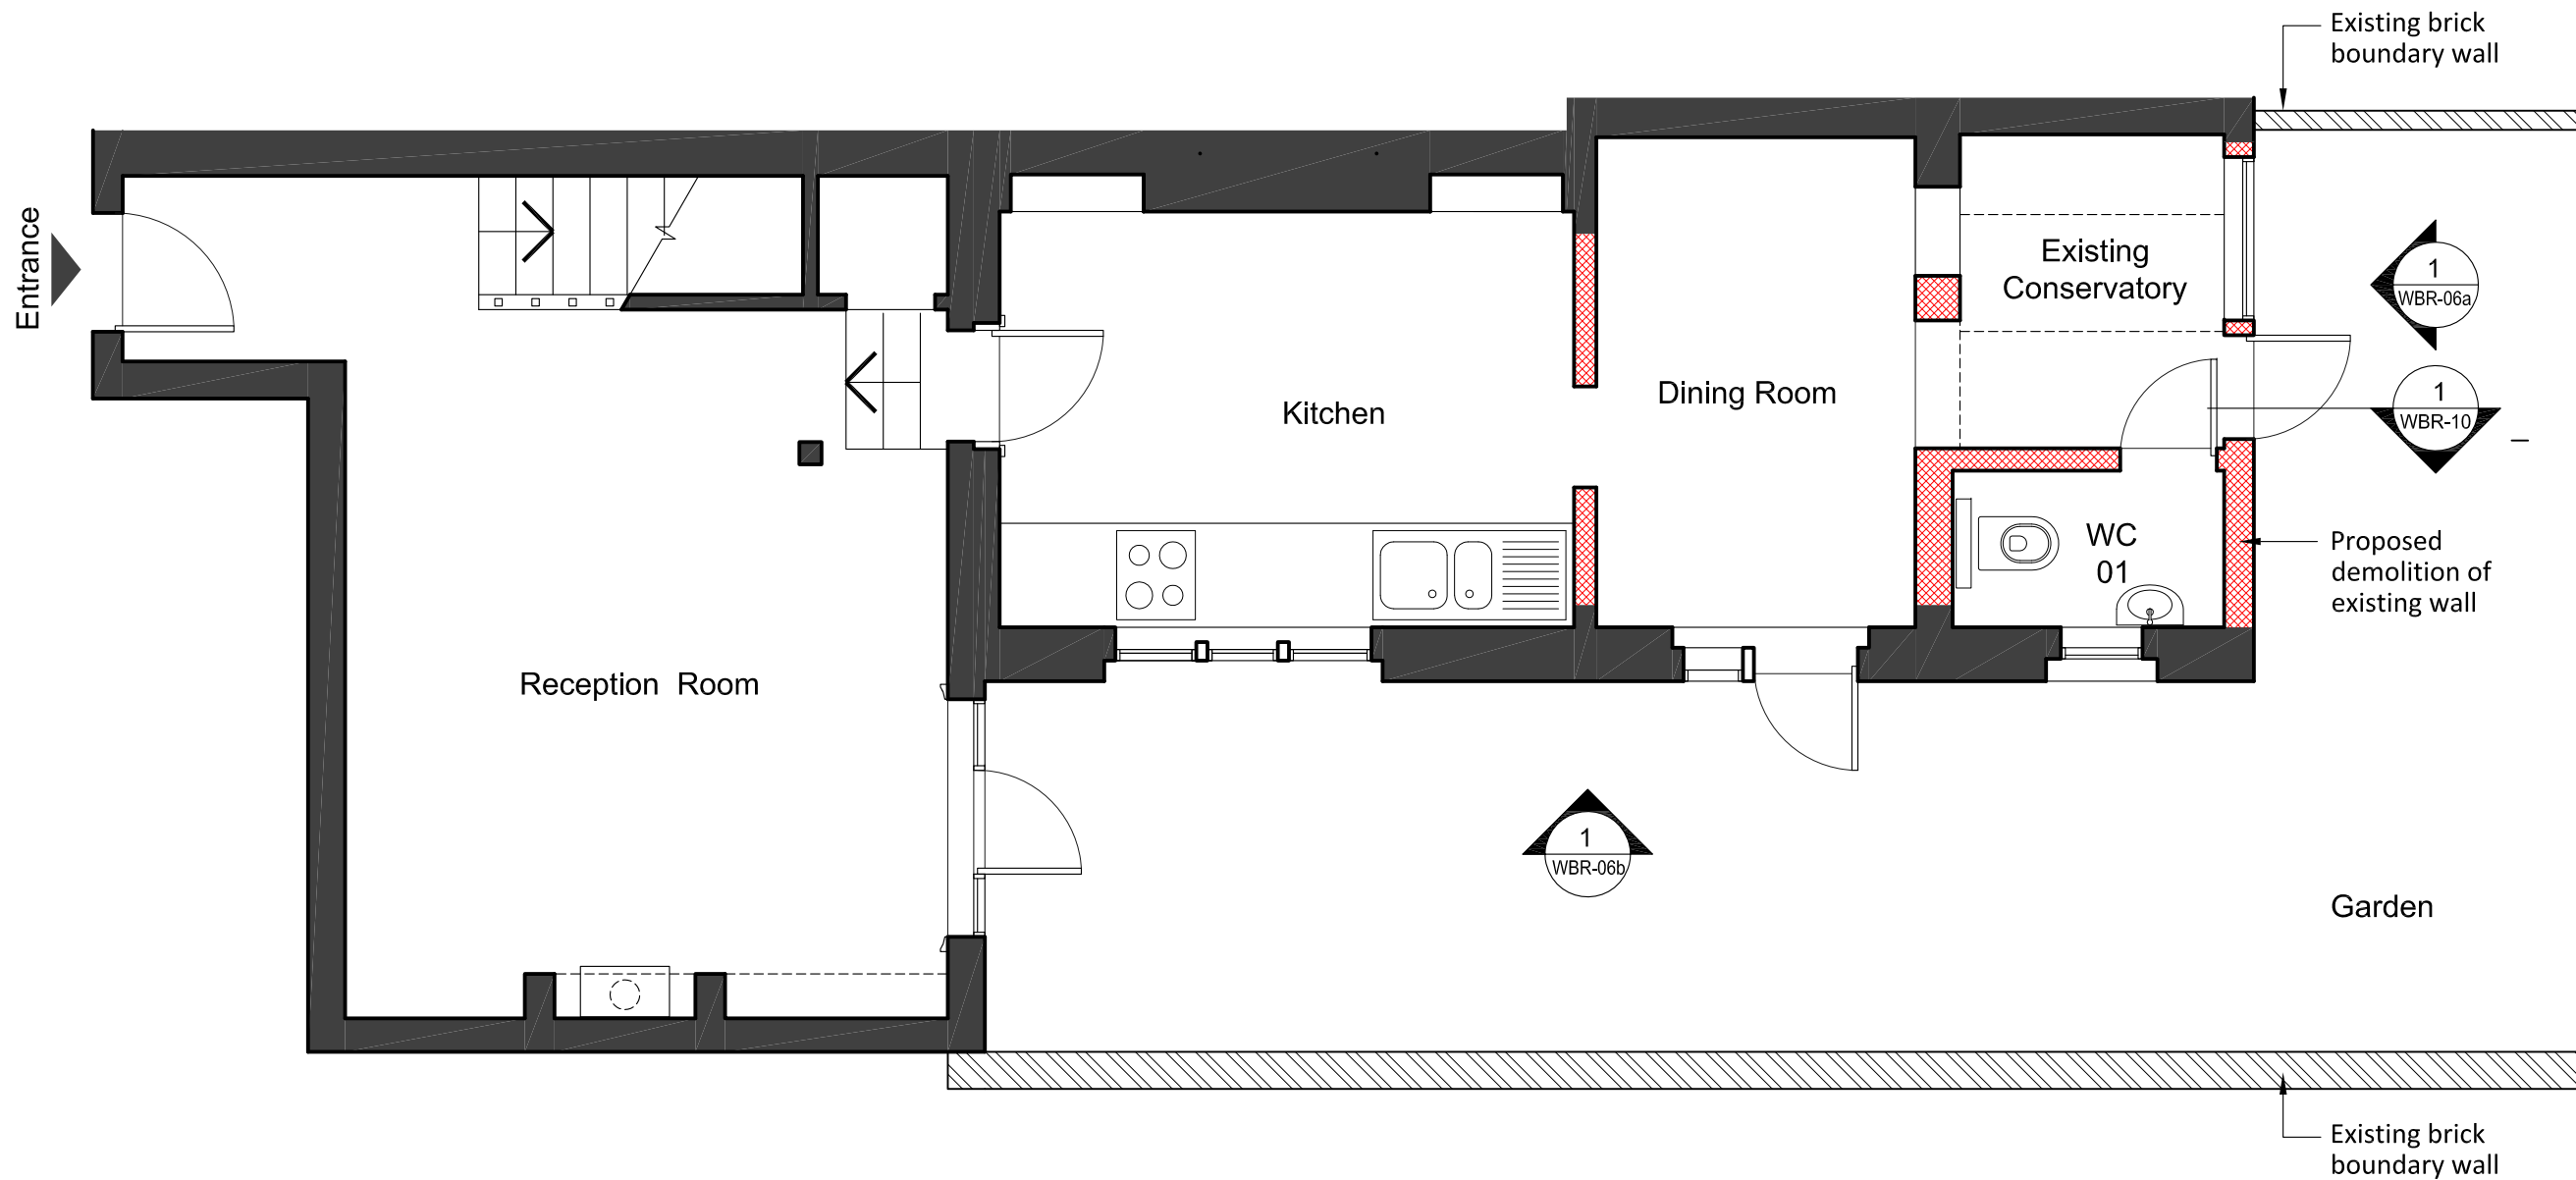

Client: **Simon Fraser**  
 Architect  
 B.Arch (Hons) M.Arch RIBA, RIAS



NOTES

1. Do not scale from this drawing.
2. Use figured dimensions only.
3. All dimensions to be checked on site. Report discrepancies to the Architect immediately.
4. Original drawing size A3.

00	22-01-15	Issued for Planning
Drawing Status		

Stamps

Project

**Flat 8a WILLOUGHBY ROAD,  
 HAMPSTEAD VILLAGE, NW3**

Drawing Title  
**Existing Lower Ground  
 Floor Plan**

Date	22-01-15	Drawn by	LB	Checked by	
Computer file ref.no.					

Scale	1:50 @ A3	Drawing Number	WBR- 01a	Rev.	00
-------	-----------	----------------	----------	------	----

**1 Existing Lower Ground Floor Plan**  
 SCALE: 1:50 @ A3

