


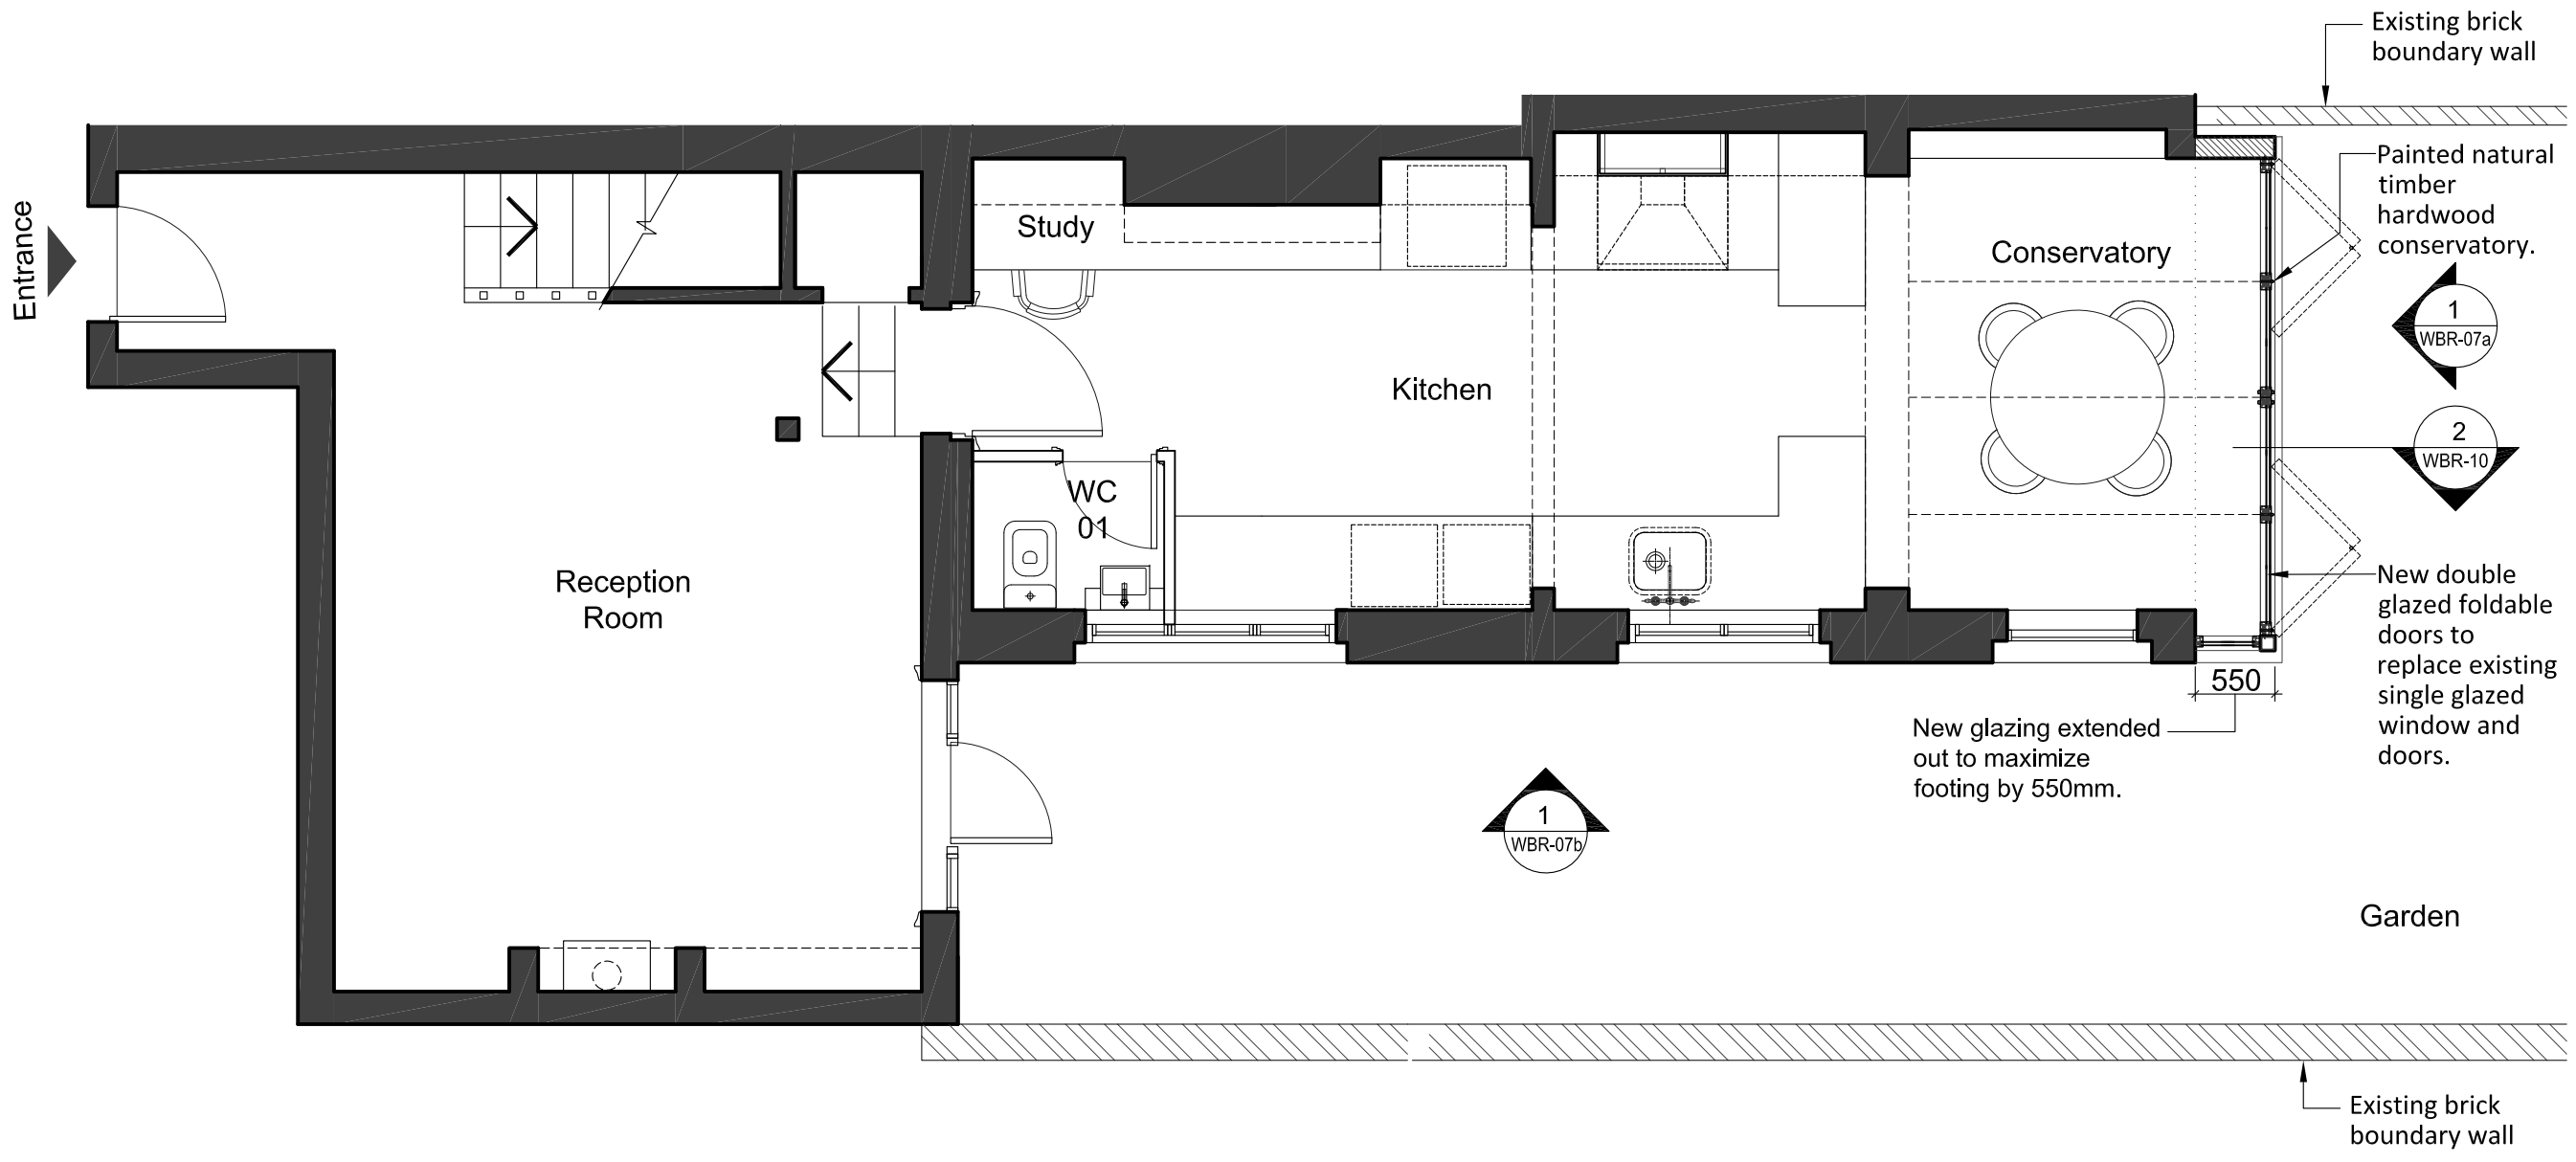

Client: **Simon Fraser**
 Architect
 B.Arch (Hons) M.Arch RIBA, RIAS



- NOTES
1. Do not scale from this drawing.
 2. Use figured dimensions only.
 3. All dimensions to be checked on site. Report discrepancies to the Architect immediately.
 4. Original drawing size A3.

00	22-01-15	Issued for Planning
Drawing Status		

Stamps


Project
**Flat 8a WILLOUGHBY ROAD,
 HAMPSTEAD VILLAGE, NW3**

Drawing Title
**Proposed Lower Ground
 Floor Plan**

Date	22-01-15	Drawn by	LB	Checked by	
Computer file ref.no.					

Scale	1:50 @ A3	Drawing Number	WBR- 02a	Rev.	00
-------	-----------	----------------	----------	------	----

1 Proposed Lower Ground Floor Plan
 SCALE: 1:50 @ A3

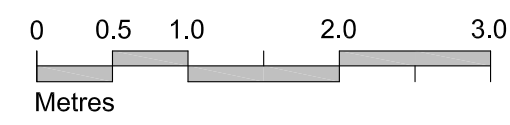

Do not scale from this drawing. Use figured dimensions only. All dimensions to be checked on site and report any discrepancies to the architect immediately.