


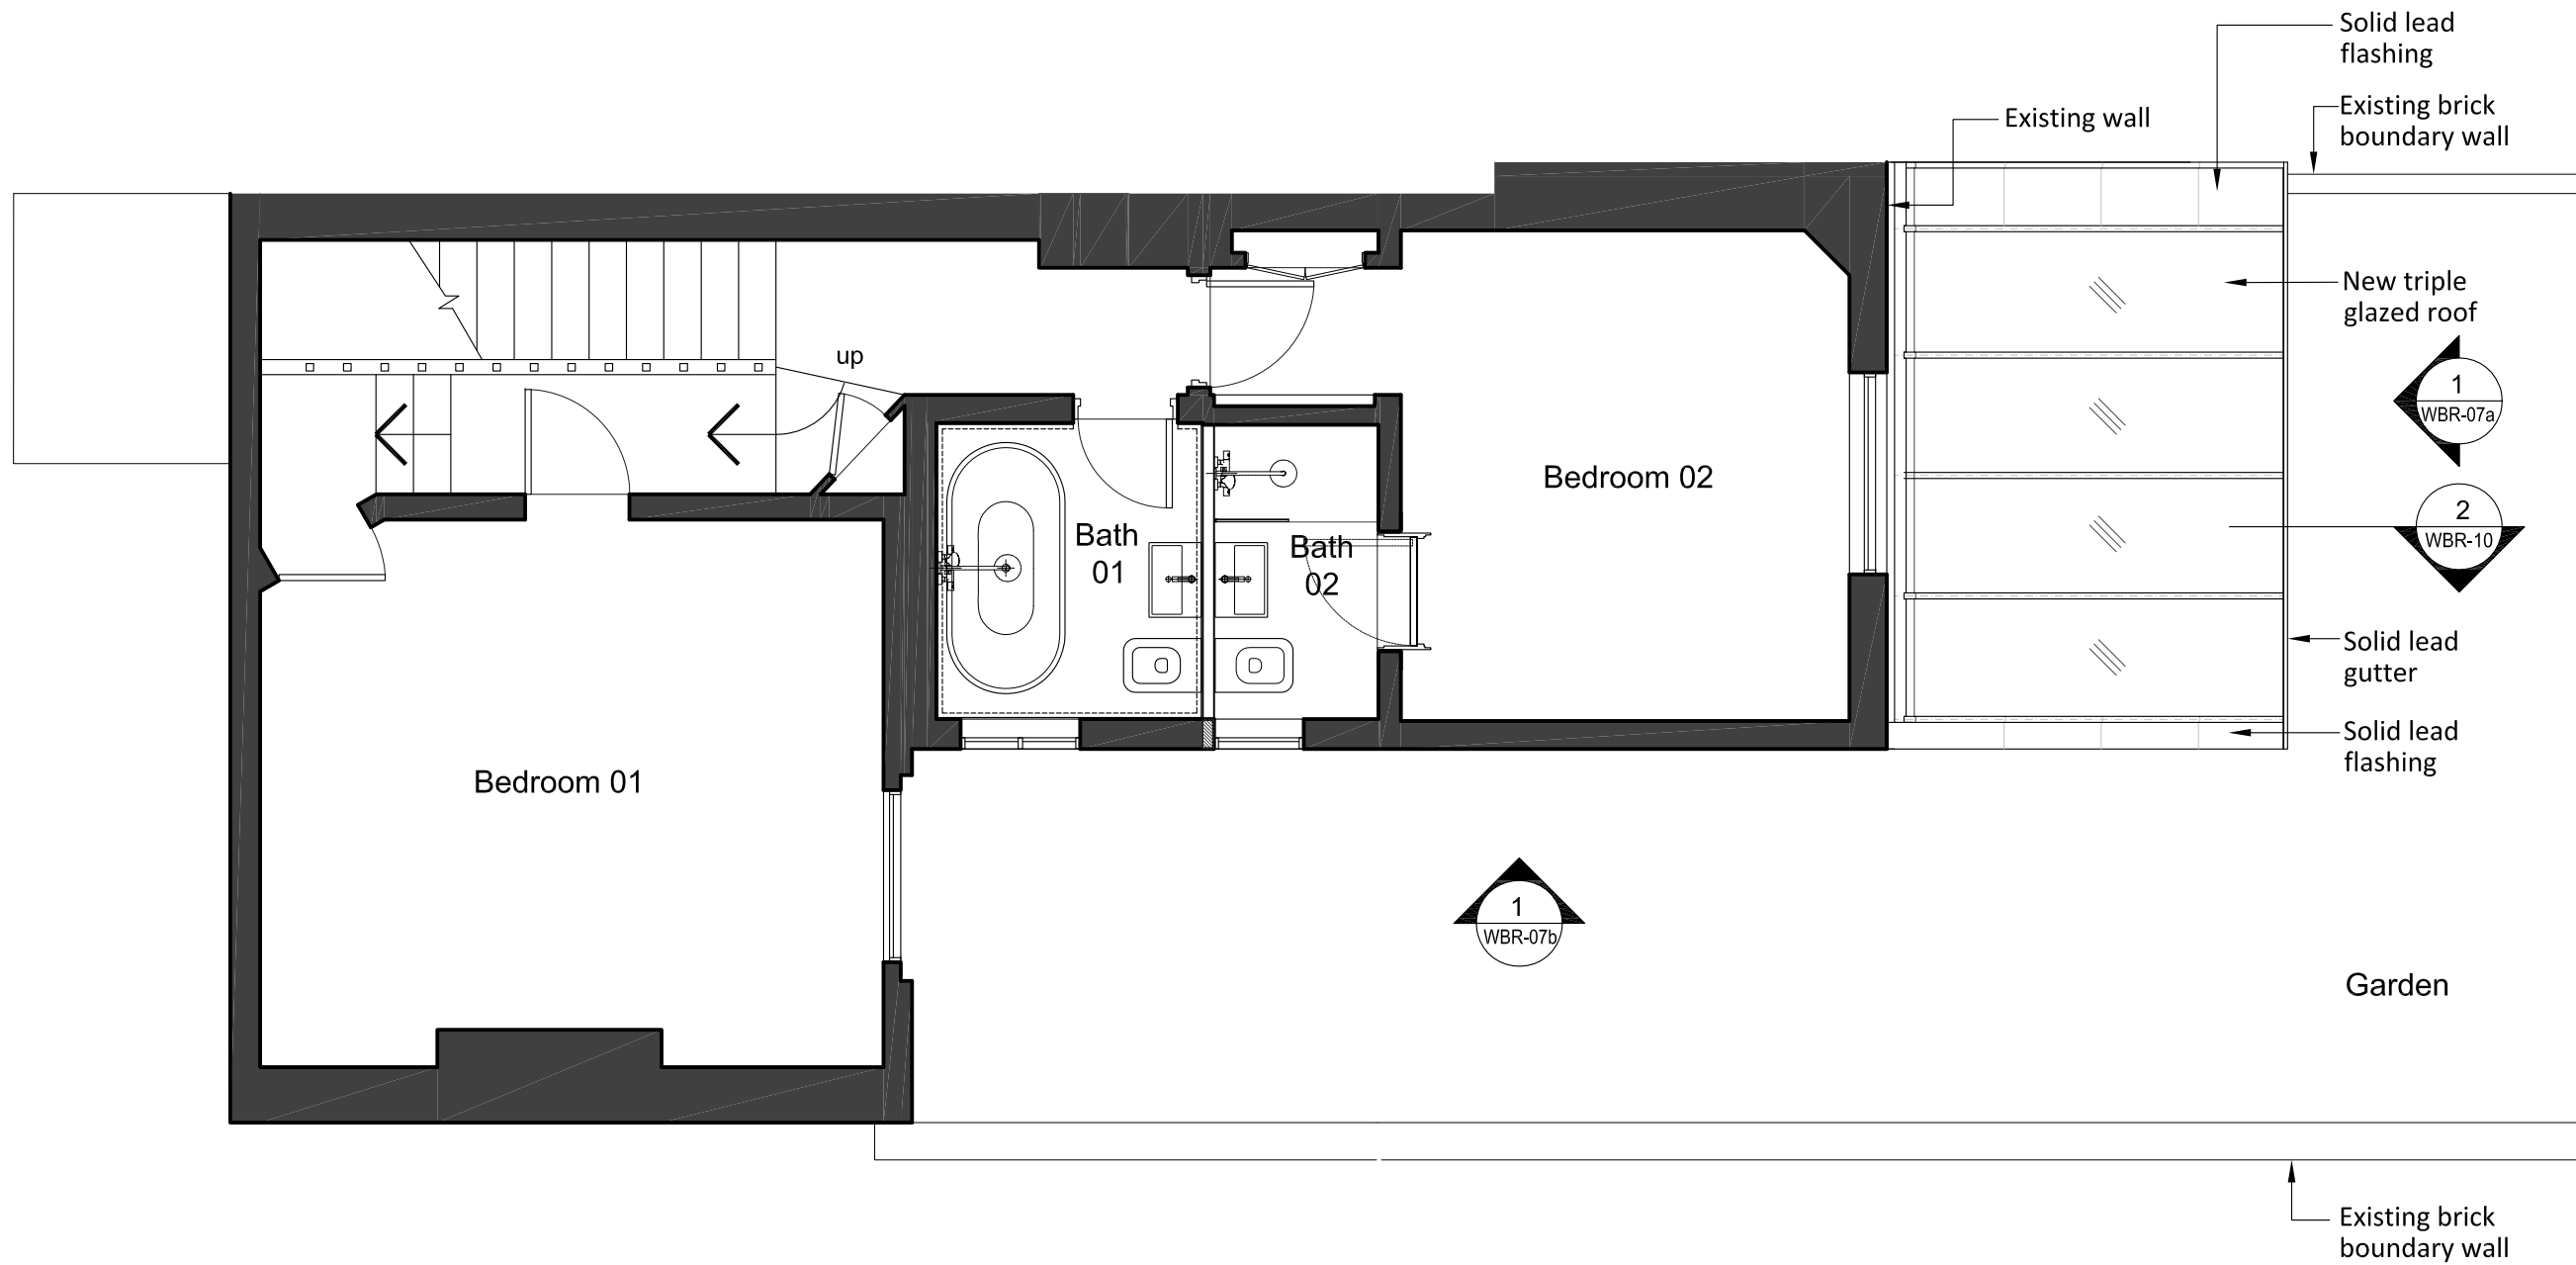

Client: **Simon Fraser**
 Architect
 B.Arch (Hons) M.Arch RIBA, RIAS



NOTES

1. Do not scale from this drawing.
2. Use figured dimensions only.
3. All dimensions to be checked on site. Report discrepancies to the Architect immediately.
4. Original drawing size A3.

00	22-01-15	Issued for Planning
----	----------	---------------------

Drawing Status

Stamps

Project

**Flat 8a WILLOUGHBY ROAD,
 HAMPSTEAD VILLAGE, NW3**

Drawing Title
**Proposed Raised Ground
 Floor Plan**

Date	22-01-15	Drawn by	LB	Checked by	
------	----------	----------	----	------------	--

Computer file ref.no.

Scale	1:50 @ A3	Drawing Number	WBR- 02b	Rev.	00
-------	-----------	----------------	----------	------	----

1 Proposed Raised Ground Floor Plan
 SCALE: 1:100 @ A1

