

RIDGE HEIGHT
83.19 +

VE HEIGHT
.58
IGHT +

USE FIGURED DIMENSIONS ONLY.
ALL DIMENSIONS MUST BE CHECKED ON SITE & ANY INCONSISTENCIES
MUST BE REPORTED BACK TO THE ARCHITECT.

THIS DRAWING AND ANY DESIGNS INDICATED THEREON ARE THE
COPYRIGHT OF THE ARCHITECT. ALL RIGHTS ARE RESERVED. NO PART
OF THIS WORK MAY BE REPRODUCED WITHOUT PRIOR PERMISSION IN
WRITING FROM THE ARCHITECT.

Bchitecture
11A Beresford Road London N2 8AT
+44 (0)20 7000 4077

LOCATION
**4 Langland Gardens
Hampstead NW3 5PB**

DRAWING TITLE
**SITE LOCATION PLAN
& EXISTING SITE PLAN**

DATE
Dec 2014



SCALE
**1:2500
1:200**

JOB NO
1410

DWG NO/REV
100/-



1 SITE LOCATION PLAN
1 : 2500

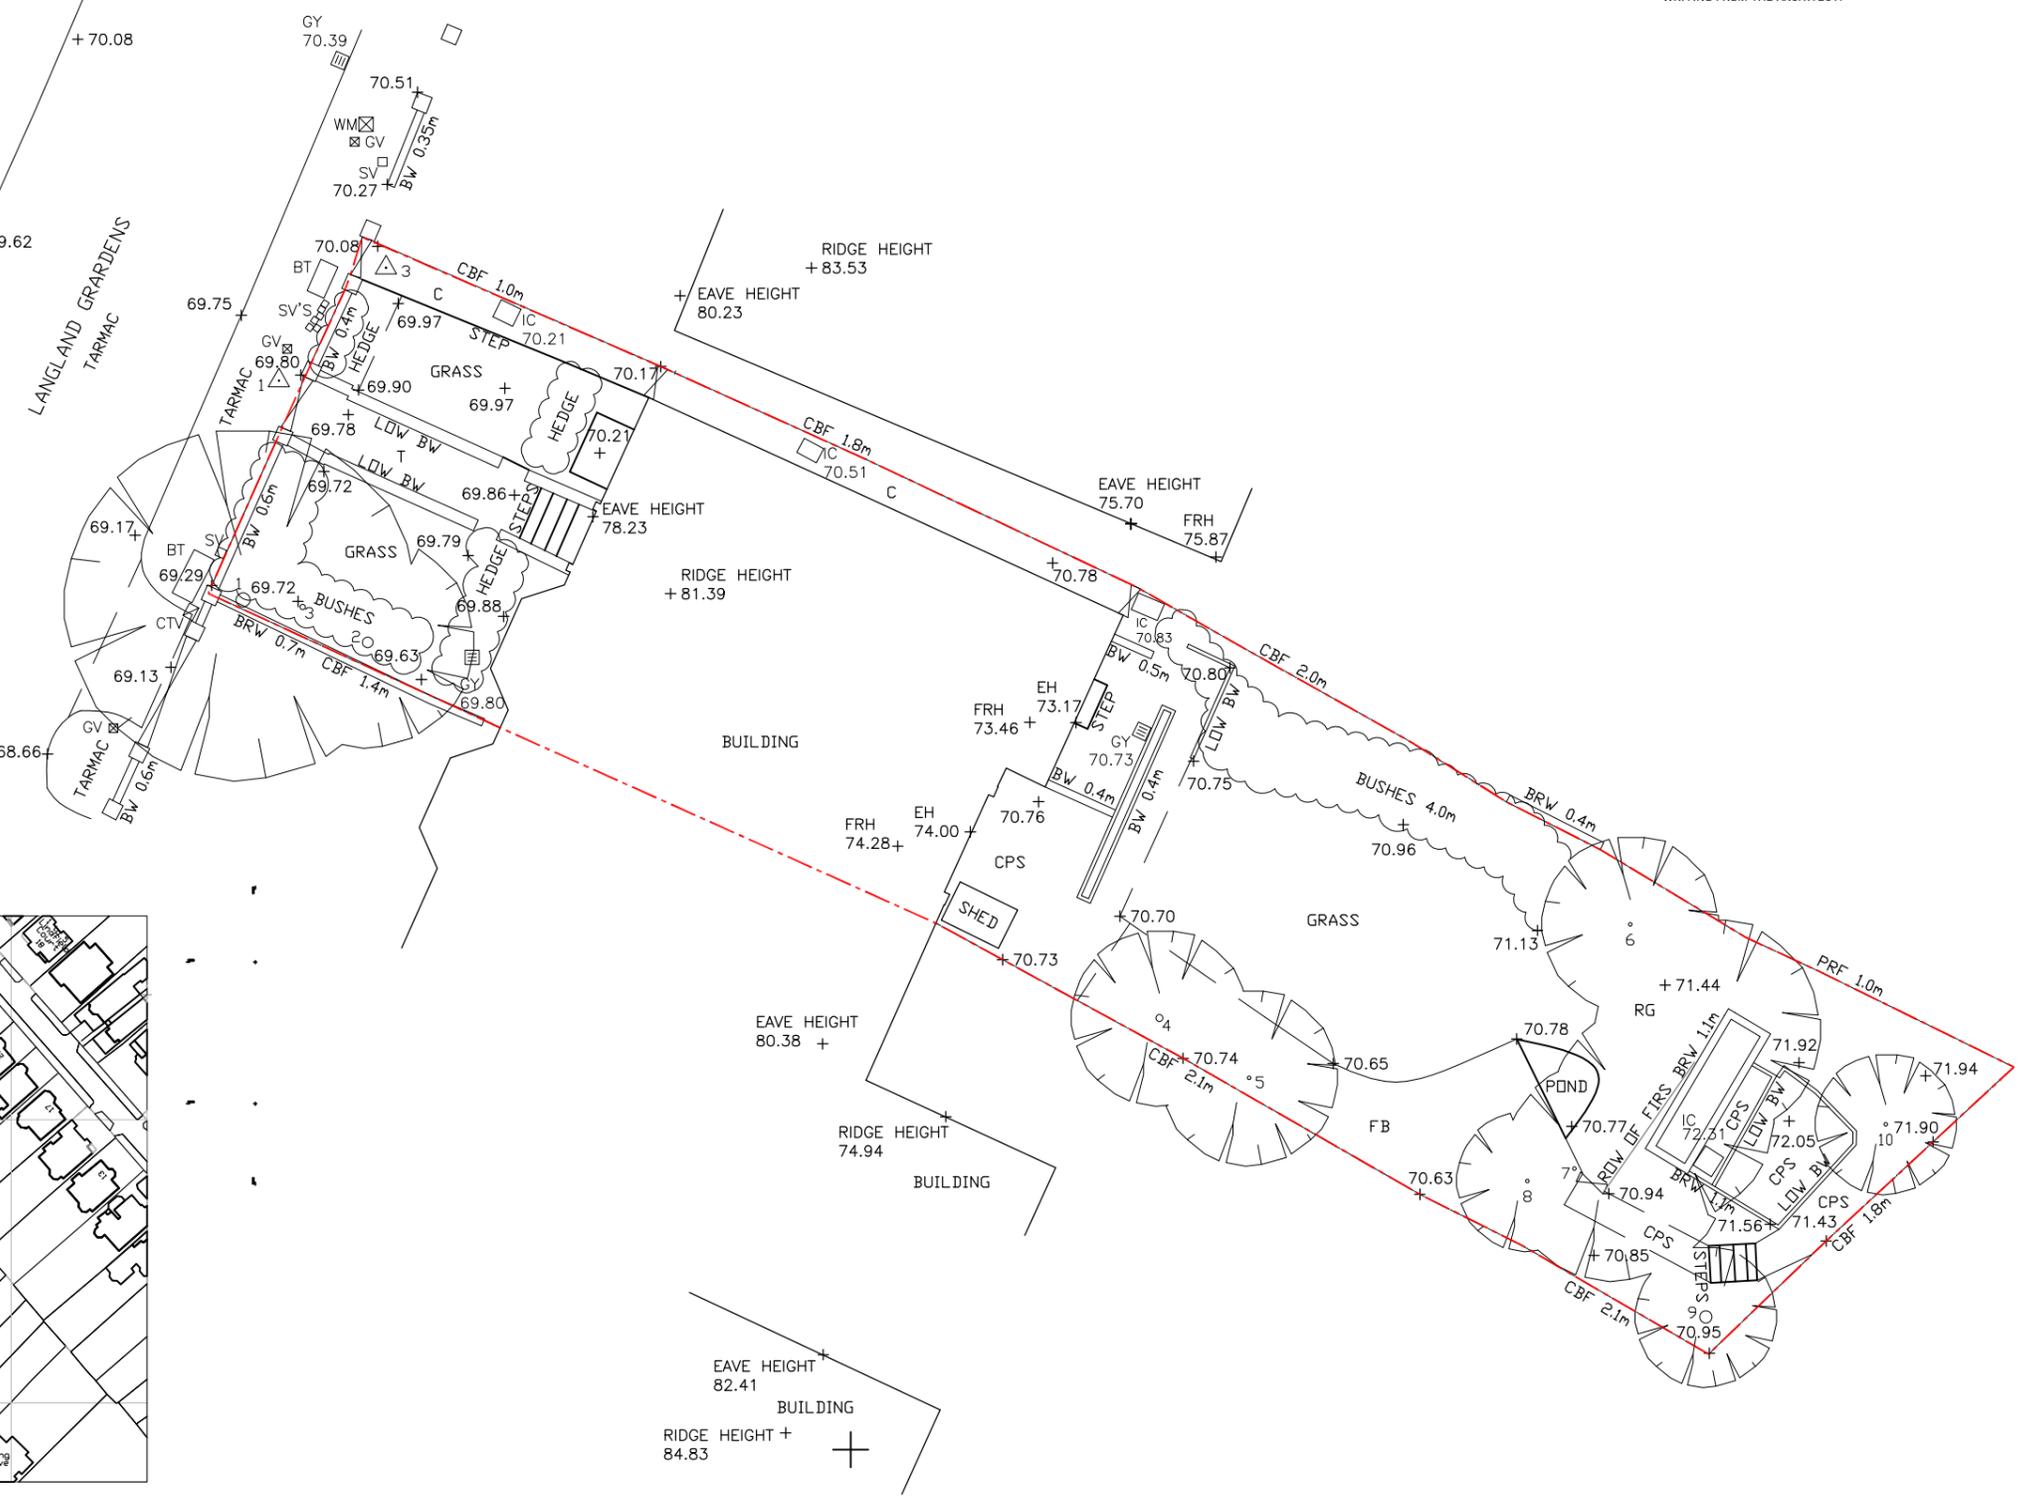 

2 EXISTING SITE PLAN
1 : 200

