


USE FIGURED DIMENSIONS ONLY.

ALL DIMENSIONS MUST BE CHECKED ON SITE & ANY INCONSISTENCIES MUST BE REPORTED BACK TO THE ARCHITECT.


THIS DRAWING AND ANY DESIGNS INDICATED THEREON ARE THE COPYRIGHT OF THE ARCHITECT. ALL RIGHTS ARE RESERVED. NO PART OF THIS WORK MAY BE REPRODUCED WITHOUT PRIOR PERMISSION IN WRITING FROM THE ARCHITECT.

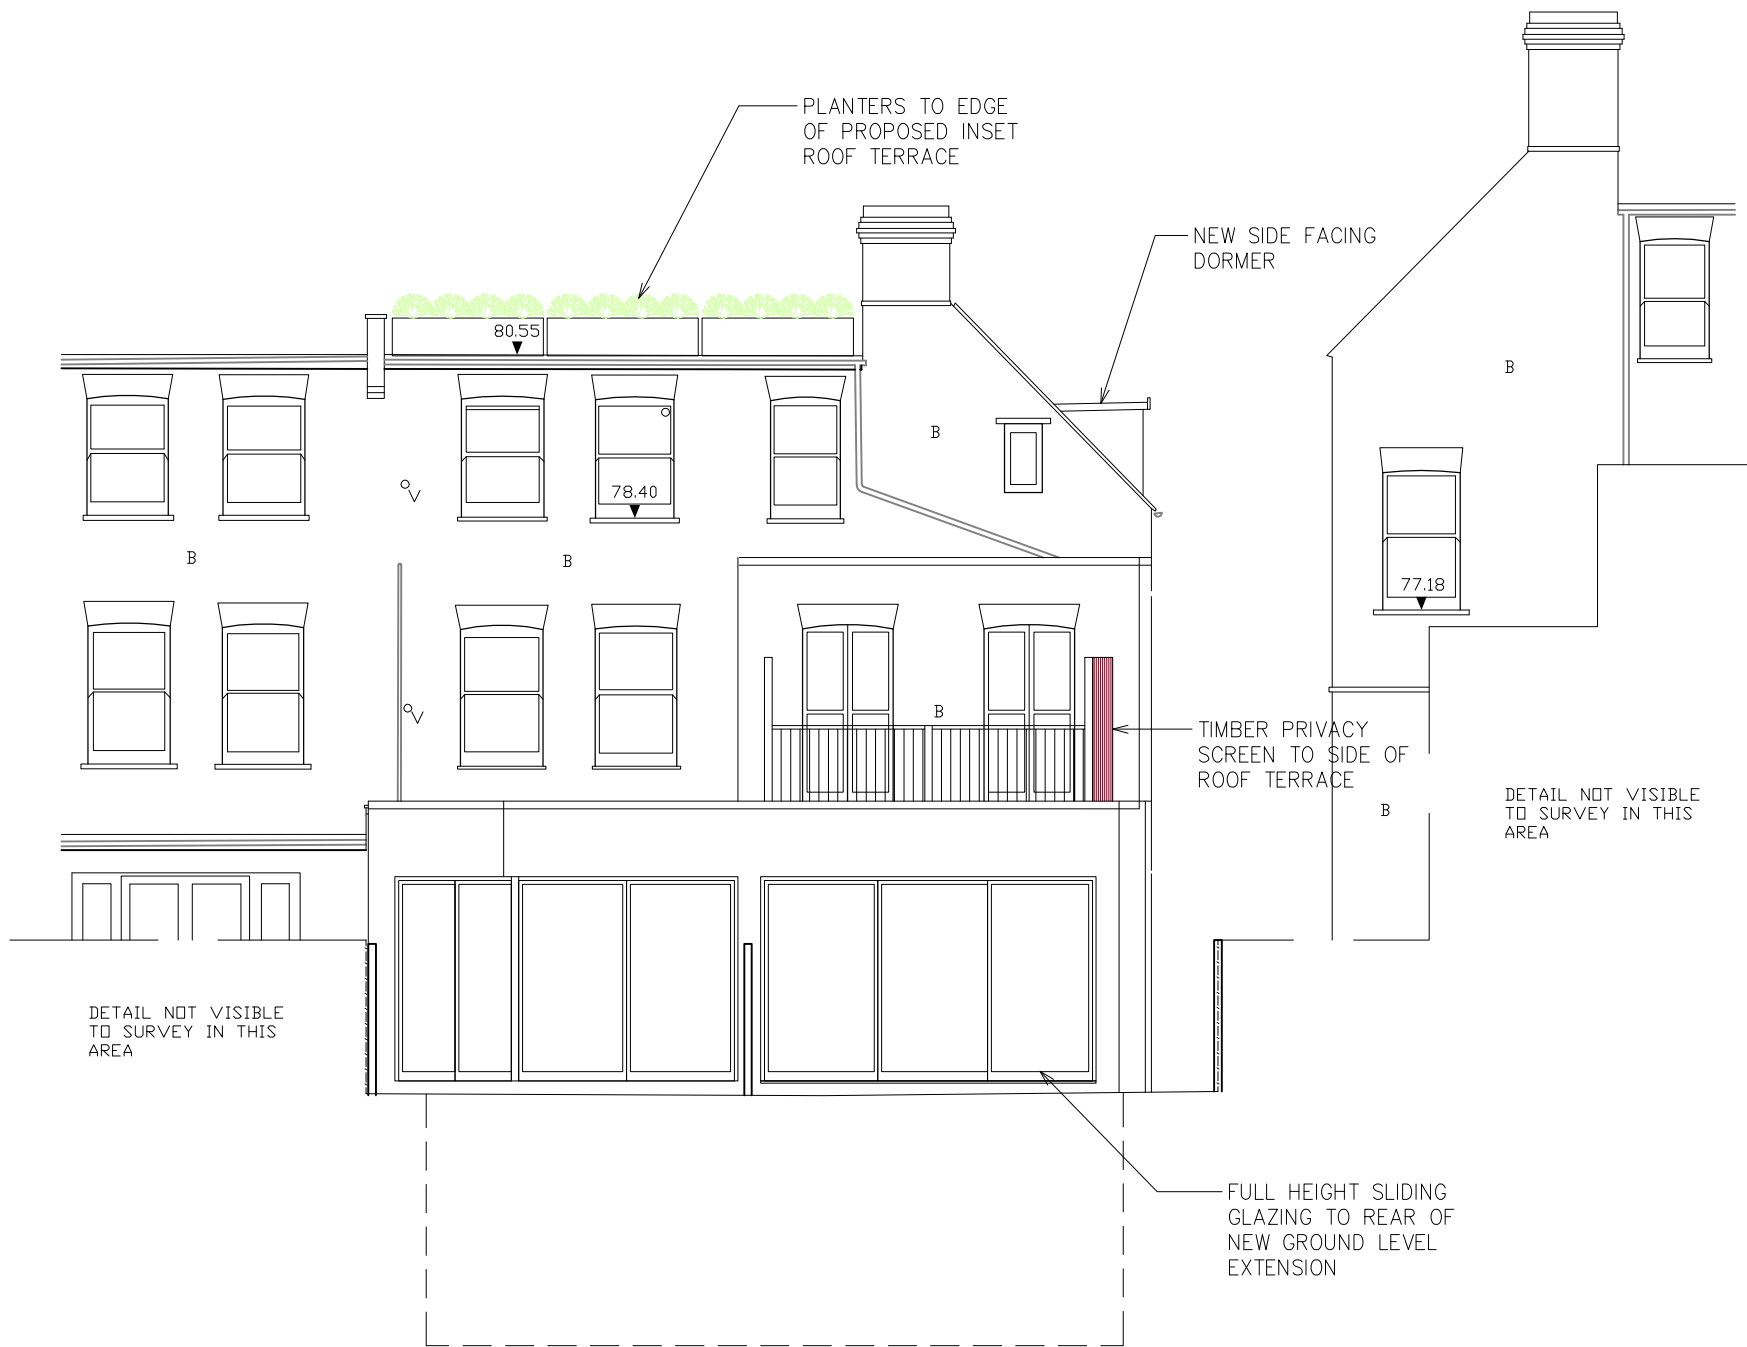

1

PROPOSED REAR ELEVATION

1 : 100

 

Bchitecture

11A Beresford Road London N2 8AT

LOCATION

4 Langland Gardens
Hampstead NW3 5PB

DRAWING TITLE

PROPOSED REAR
ELEVATION

DATE

Dec 2014

SCALE

1:100
@A3

JOB NO

1410

DWG NO/REV

110/A