


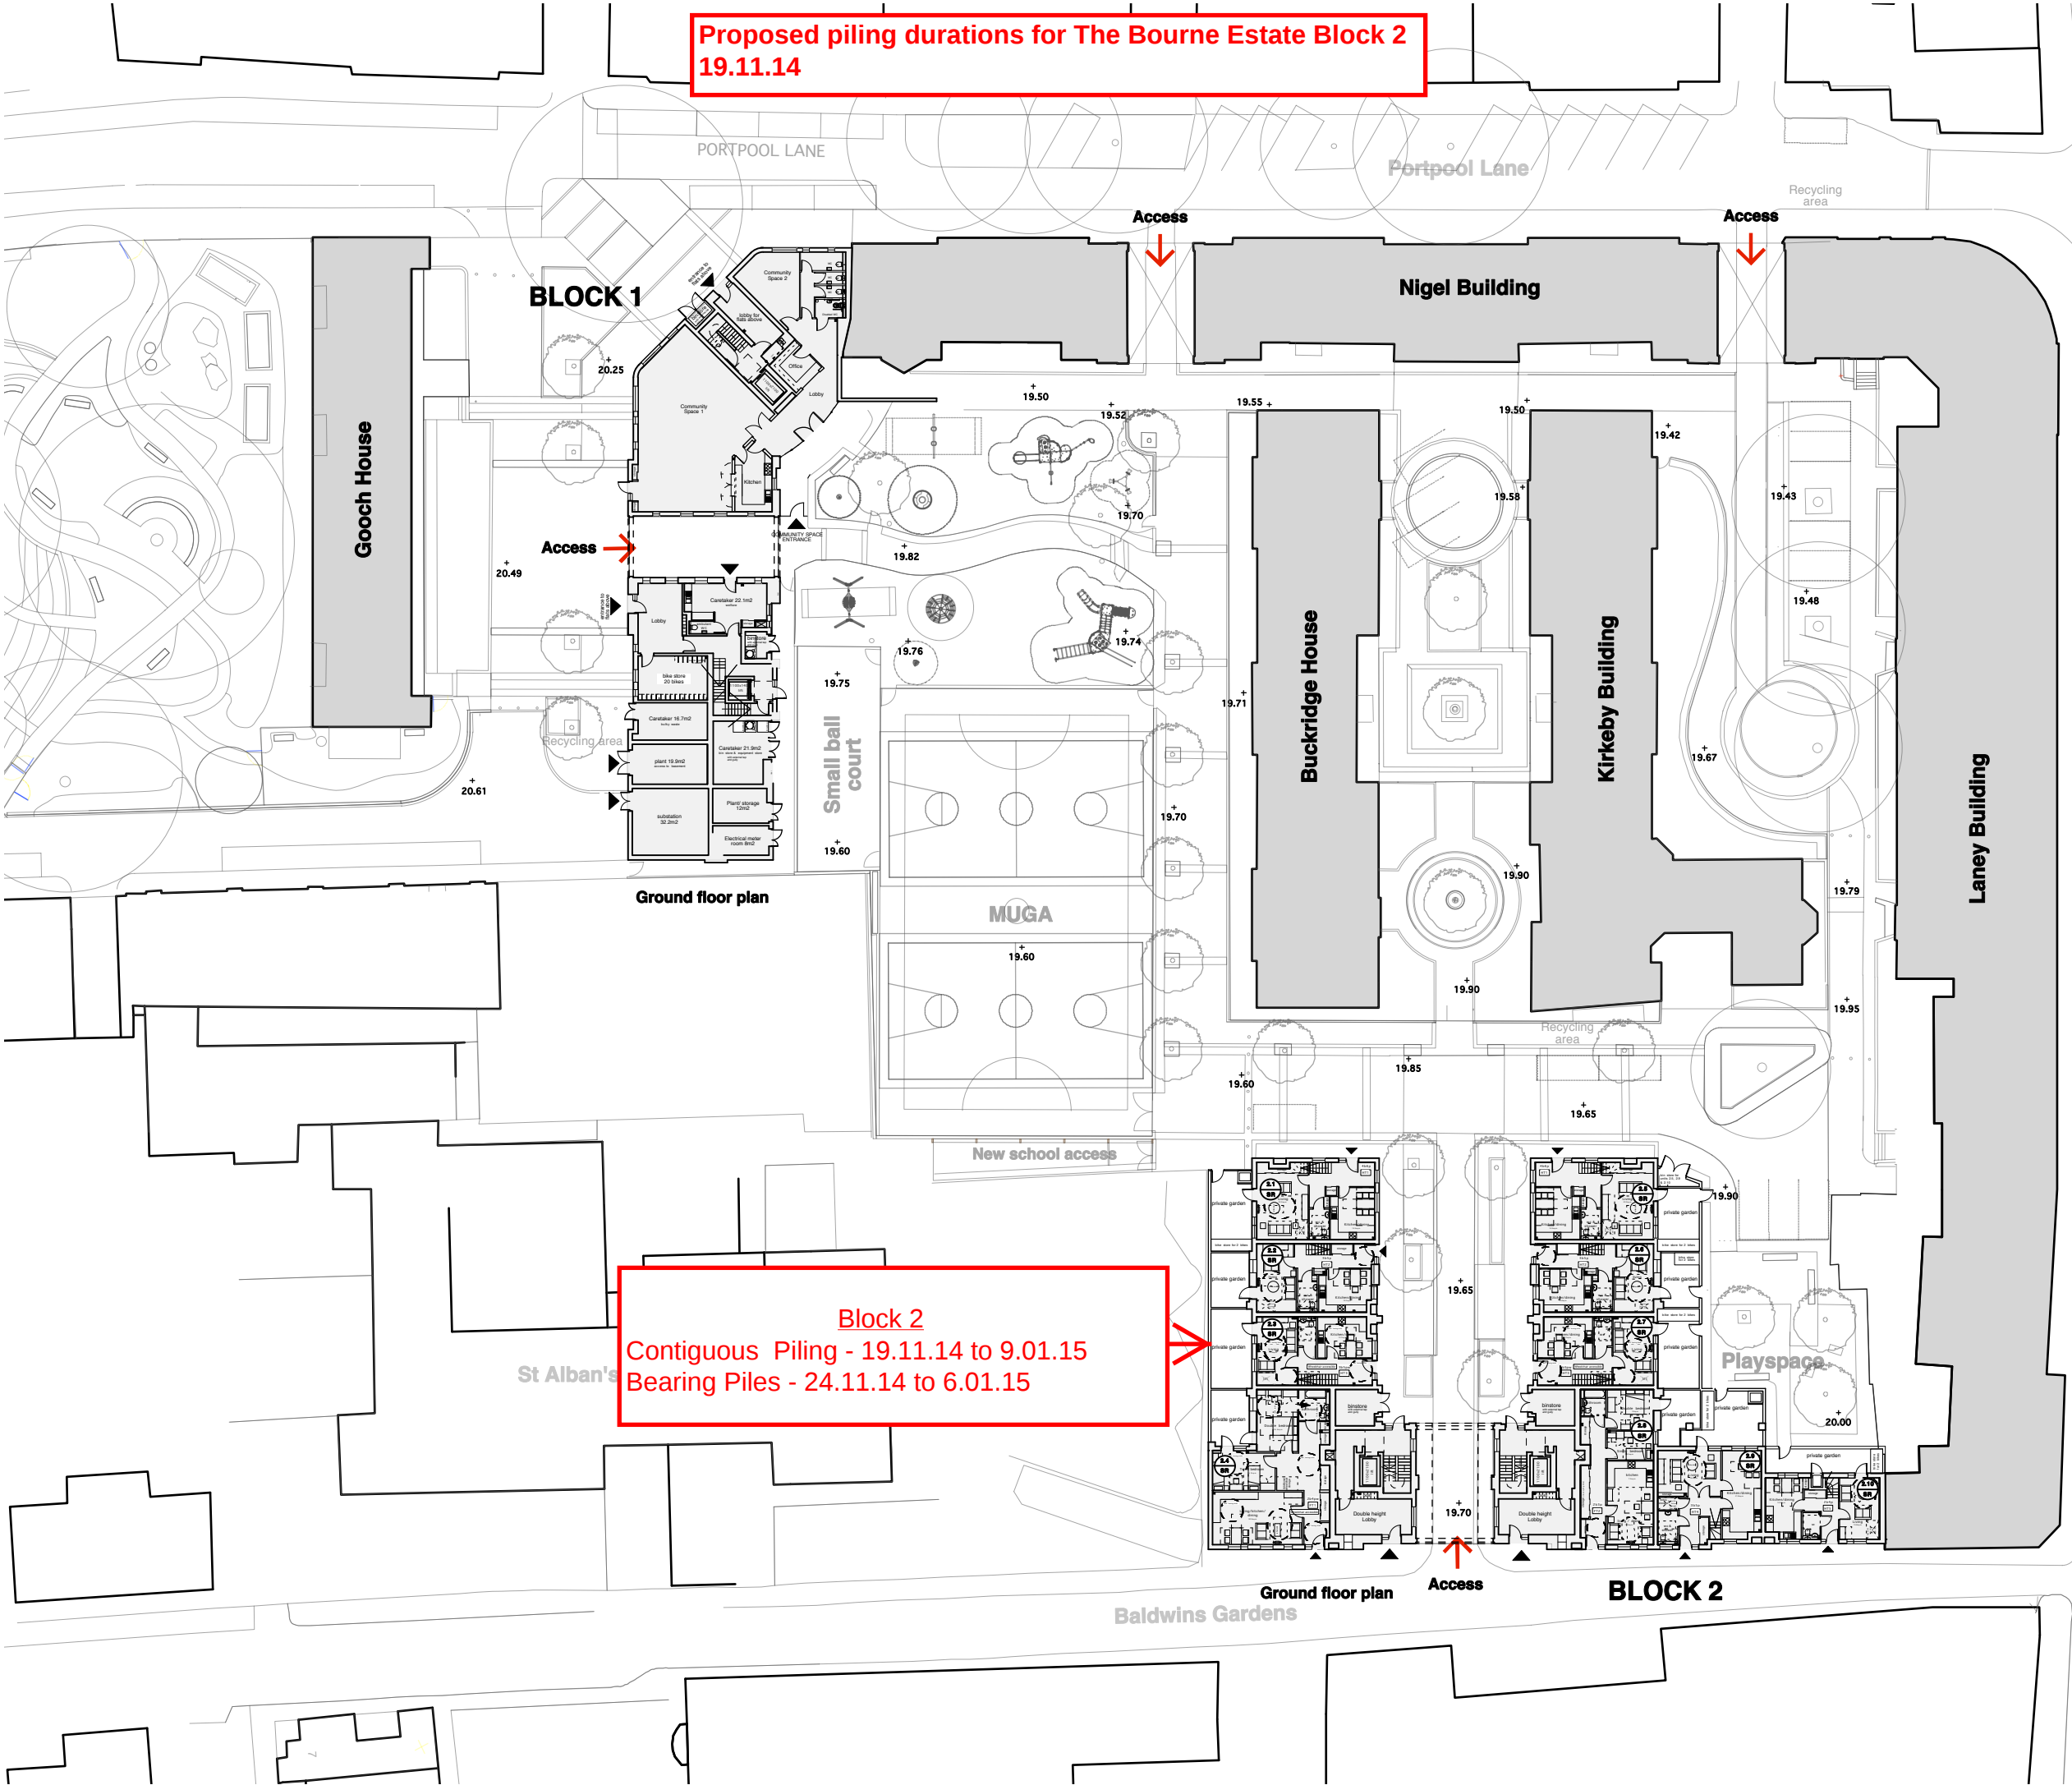

Planning note:  
The scale bar should be verified before scaling off these drawings.

These drawings are not to be scaled off for construction purposes.

Scale

051020m

N

**Landscape lighting**  
fittings EX1, EX2 & EX3 (as classified and laid out on M&E information)  
Product manufacturer: Selux (OSA)  
Range: Lanova  
Colour: DB702 pearled silver grey

2014.02.21A GWBlock 1 ground floor plan updated in line with revised planning application

| Date      | Rev | By | Comments |
|-----------|-----|----|----------|
| Revisions |     |    |          |

Drawing status

TENDER

MatthewLloydArchitectsLLP

1 The Hangar  
Perseverance Works  
38 Kingsland Road  
London E2 8DD  
T 020 7613 1934  
F 020 7613 1434  
mail@matthewlloyd.co.uk©2012

Project

Bourne Estate (South)  
Regeneration for LB Camden

Drawing title

Proposed Site Plan

|                  |                    |                |            |
|------------------|--------------------|----------------|------------|
| Date<br>AUG 2012 | Scale<br>1:500@A3  | Drawn by<br>GW | Checked by |
| Reference<br>BE  | Drawing no.<br>200 | Revision<br>A  |            |