


DO NOT SCALE OFF THIS DRAWING.  
 REPORT ALL ERRORS AND  
 DISCREPANCIES TO THE  
 ARCHITECT PROMPTLY.

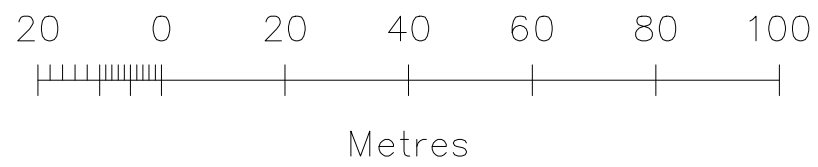

Key  
 Outline of hoarding


No	DATE	BY	COMMENTS

**PLANNING**

CLIENT: Project Quad Ltd.

JOB:  
 6-10 Cambridge Terrace &  
 1-2 Chester Gate  
 Regents Park  
 London NW1

DRAWING TITLE:  
 Site Plan with Hoarding Outline

SCALE: 1:1250 @ A3      DATE: Nov 2008      DRAWN BY:

**MOXLEY ARCHITECTS LTD.**  
 47 Clapham High Street, London SW4 7TL  
 Tel: 020 7720 8968  
 Fax: 020 7627 2533  
 info@moxley.co.uk

DRAWING NO:  
**6392-1.001 A**

FILE: