


CASTLE ROAD

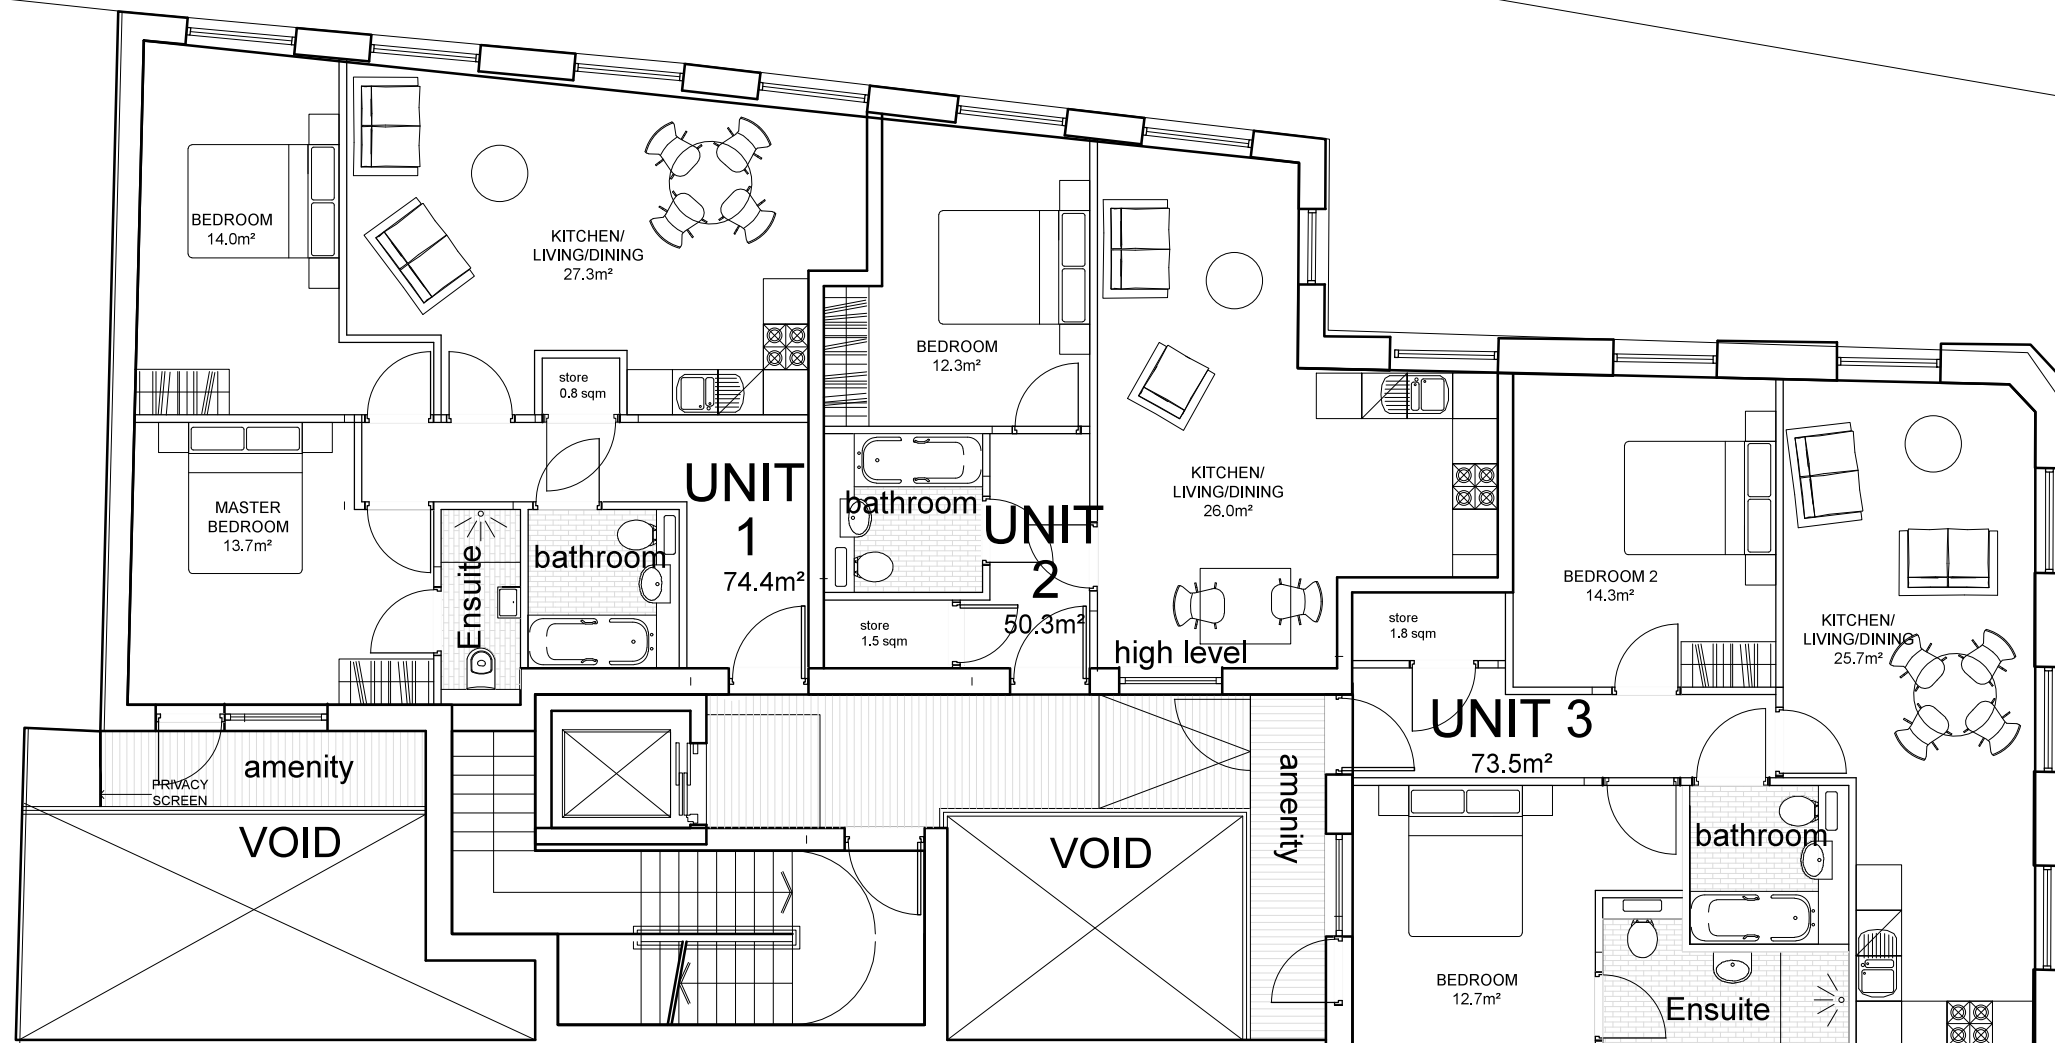

Rev.	Date	Description	Init.
D	22/01/15	AMENITY SPACE AMENDED & PRIVACY SCREEN ADDED	EHG
C	28/08/14	REDLINE OMITTED	DW
B	20/08/14	LAYOUT AMENDED	DW
A	11/08/14	LAYOUT AMENDED	EHG

Client

147 Kentish Town Ltd.

Project Title  
147 Kentish Town Road

Drawing Title  
Proposed First Floor Plan

Cad File	Sheet Size	Scale
1344-GA-P-MASTER 1411A3	A3	1:100
Drawn by	Drawing Date	Approved by
-	July 2014	DW
Project No.	Drawing No.	Revision
1344	GA_P_01	D

**DARIA WONG ARCHITECTS**

MAGDALEN HOUSE  
148 TOOLEY STREET  
LONDON  
SE1 2TU  
M : 07801 803421  
T : 01923 840077

This drawing is property of Daria Wong Architects © and must not be copied or otherwise reproduced. All dimensions must be checked on site before commencing work. No dimensions to be scaled from this drawing. This drawing was produced using AutoCad LT.

PLANNING ISSUE

