


ELEVATION

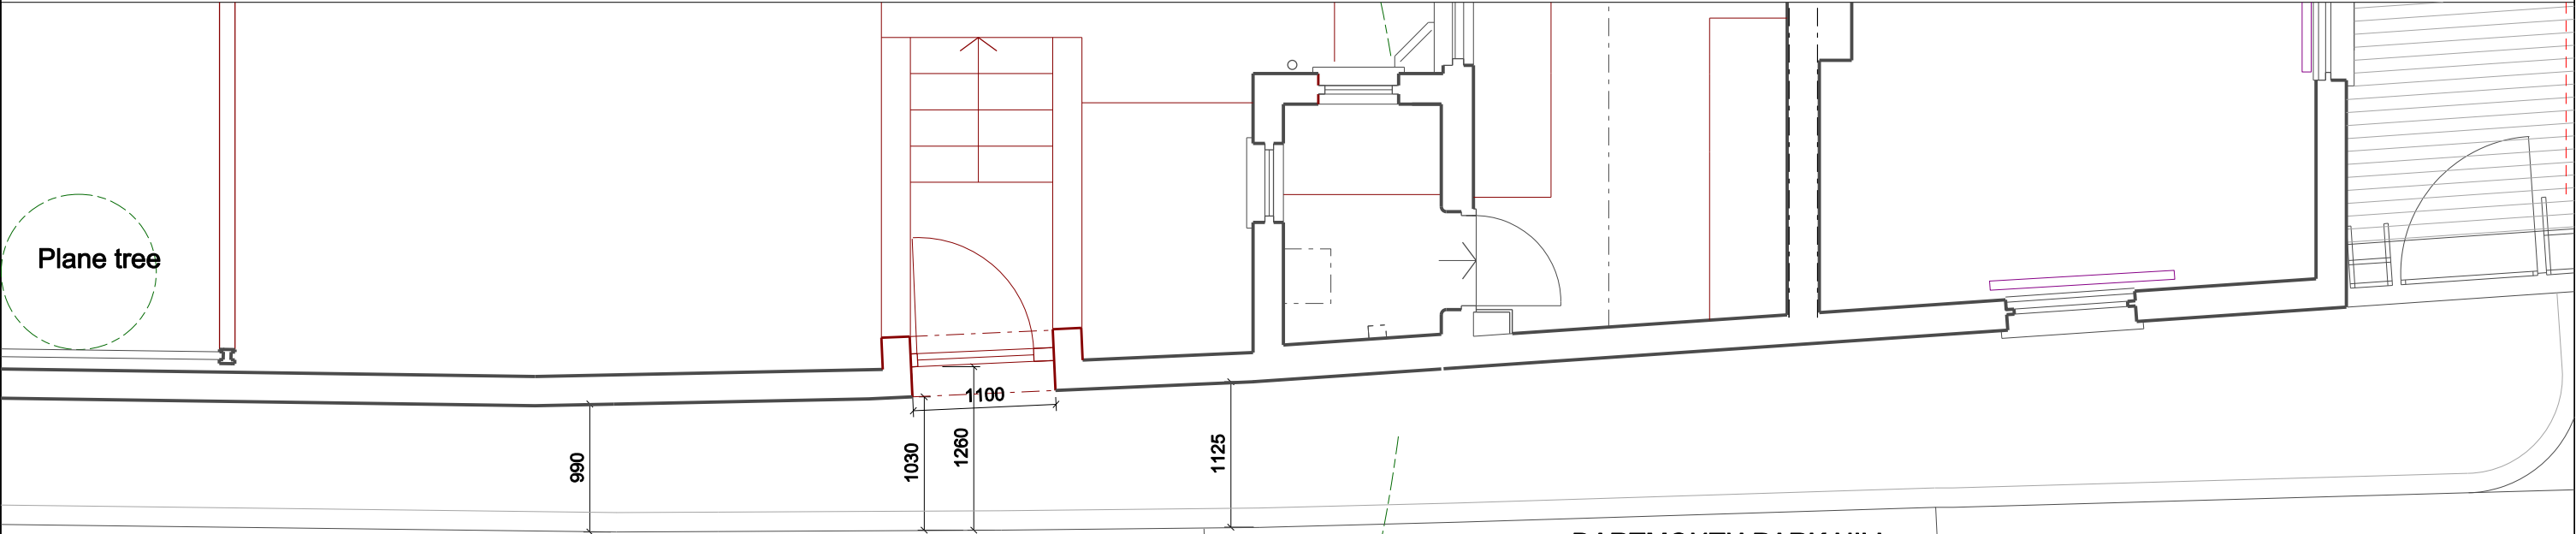

PLAN OF PAVEMENT

(AS APPROVED)

Rev.	Date	By	Description
A	17.01.14		Gate moved away from rear elevation of Lodge

Do not scale from this drawing All dimensions to be checked on site
Notify the Architect immediately of any discrepancies
This drawing remains the copyright of the Architect

AAB architects
10 Stock Orchard Street London N7 9RW
Tel 020 7700 6265 Fax 020 7700 6365 mail@aabarchitects.co.uk

WATERLOW PARK LODGES, DARTMOUTH LODGE
DRAWING : PROPOSED ELEVATION 1, SHOWING NEW GATE
SCALE : 1:25 AT A1, 1:50 AT A3
DATE : 31.10.13

JOB NO.	SITE	SERIES	NO.	REV
312	D	P	06	A