


(AS APPROVED)

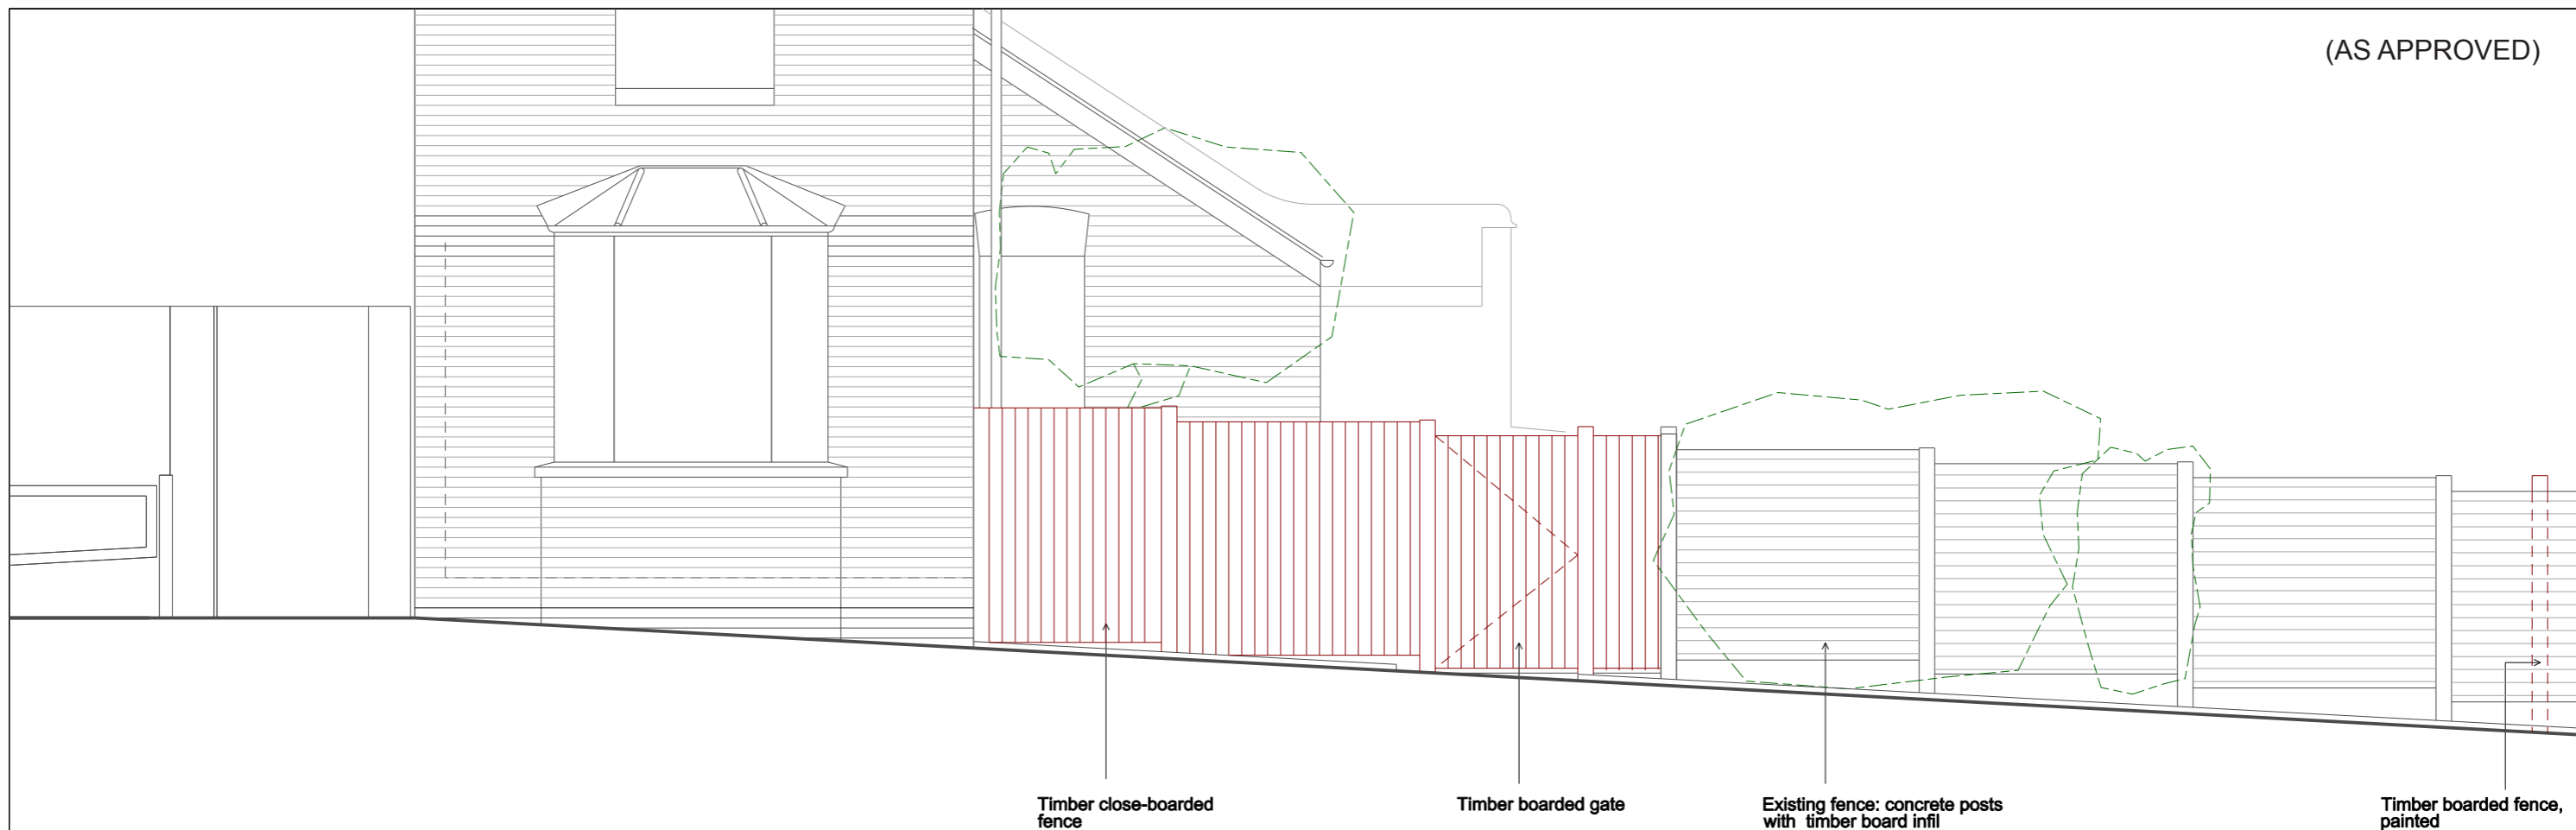


Timber close-boarded fence

Timber boarded gate

Existing fence: concrete posts with timber board infill

Timber boarded fence, painted

**WEST ELEVATION**

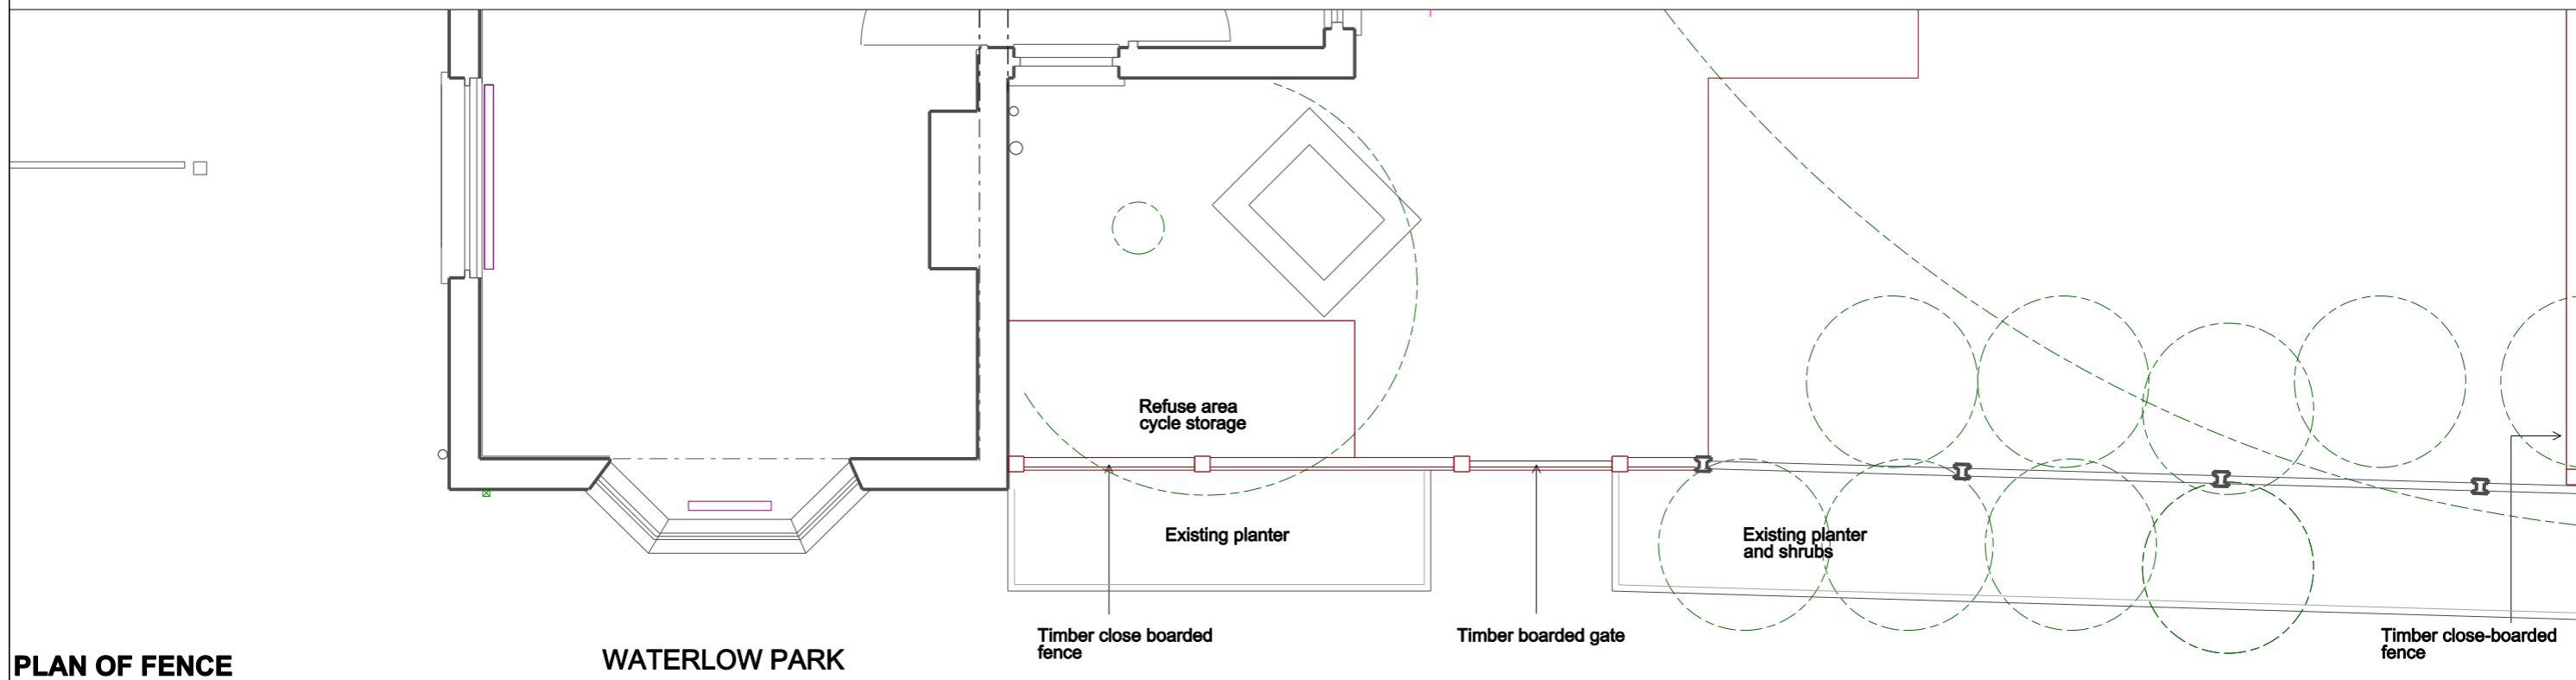

Refuse area cycle storage

Existing planter

Existing planter and shrubs

Timber close boarded fence

Timber boarded gate

Timber close-boarded fence

**PLAN OF FENCE**

**WATERLOW PARK**

Rev.	Date	By	Description

Do not scale from this drawing All dimensions to be checked on site  
 Notify the Architect immediately of any discrepancies  
 This drawing remains the copyright of the Architect

**AAB architects**  
 10 Stock Orchard Street London N7 9RW  
 Tel 020 7700 6265 Fax 020 7700 6365 mail@aabarchitects.co.uk

**WATERLOW PARK LODGES, DARTMOUTH LODGE**  
 DRAWING : PROPOSED WEST ELEVATION, SHOWING NEW FENCE  
 SCALE : 1:25 AT A1, 1:50 AT A3  
 DATE : 22.01.14

JOB NO.	SITE	SERIES	NO.	REV
<b>312</b>	<b>D</b>	<b>P</b>	<b>15</b>	<b>-</b>