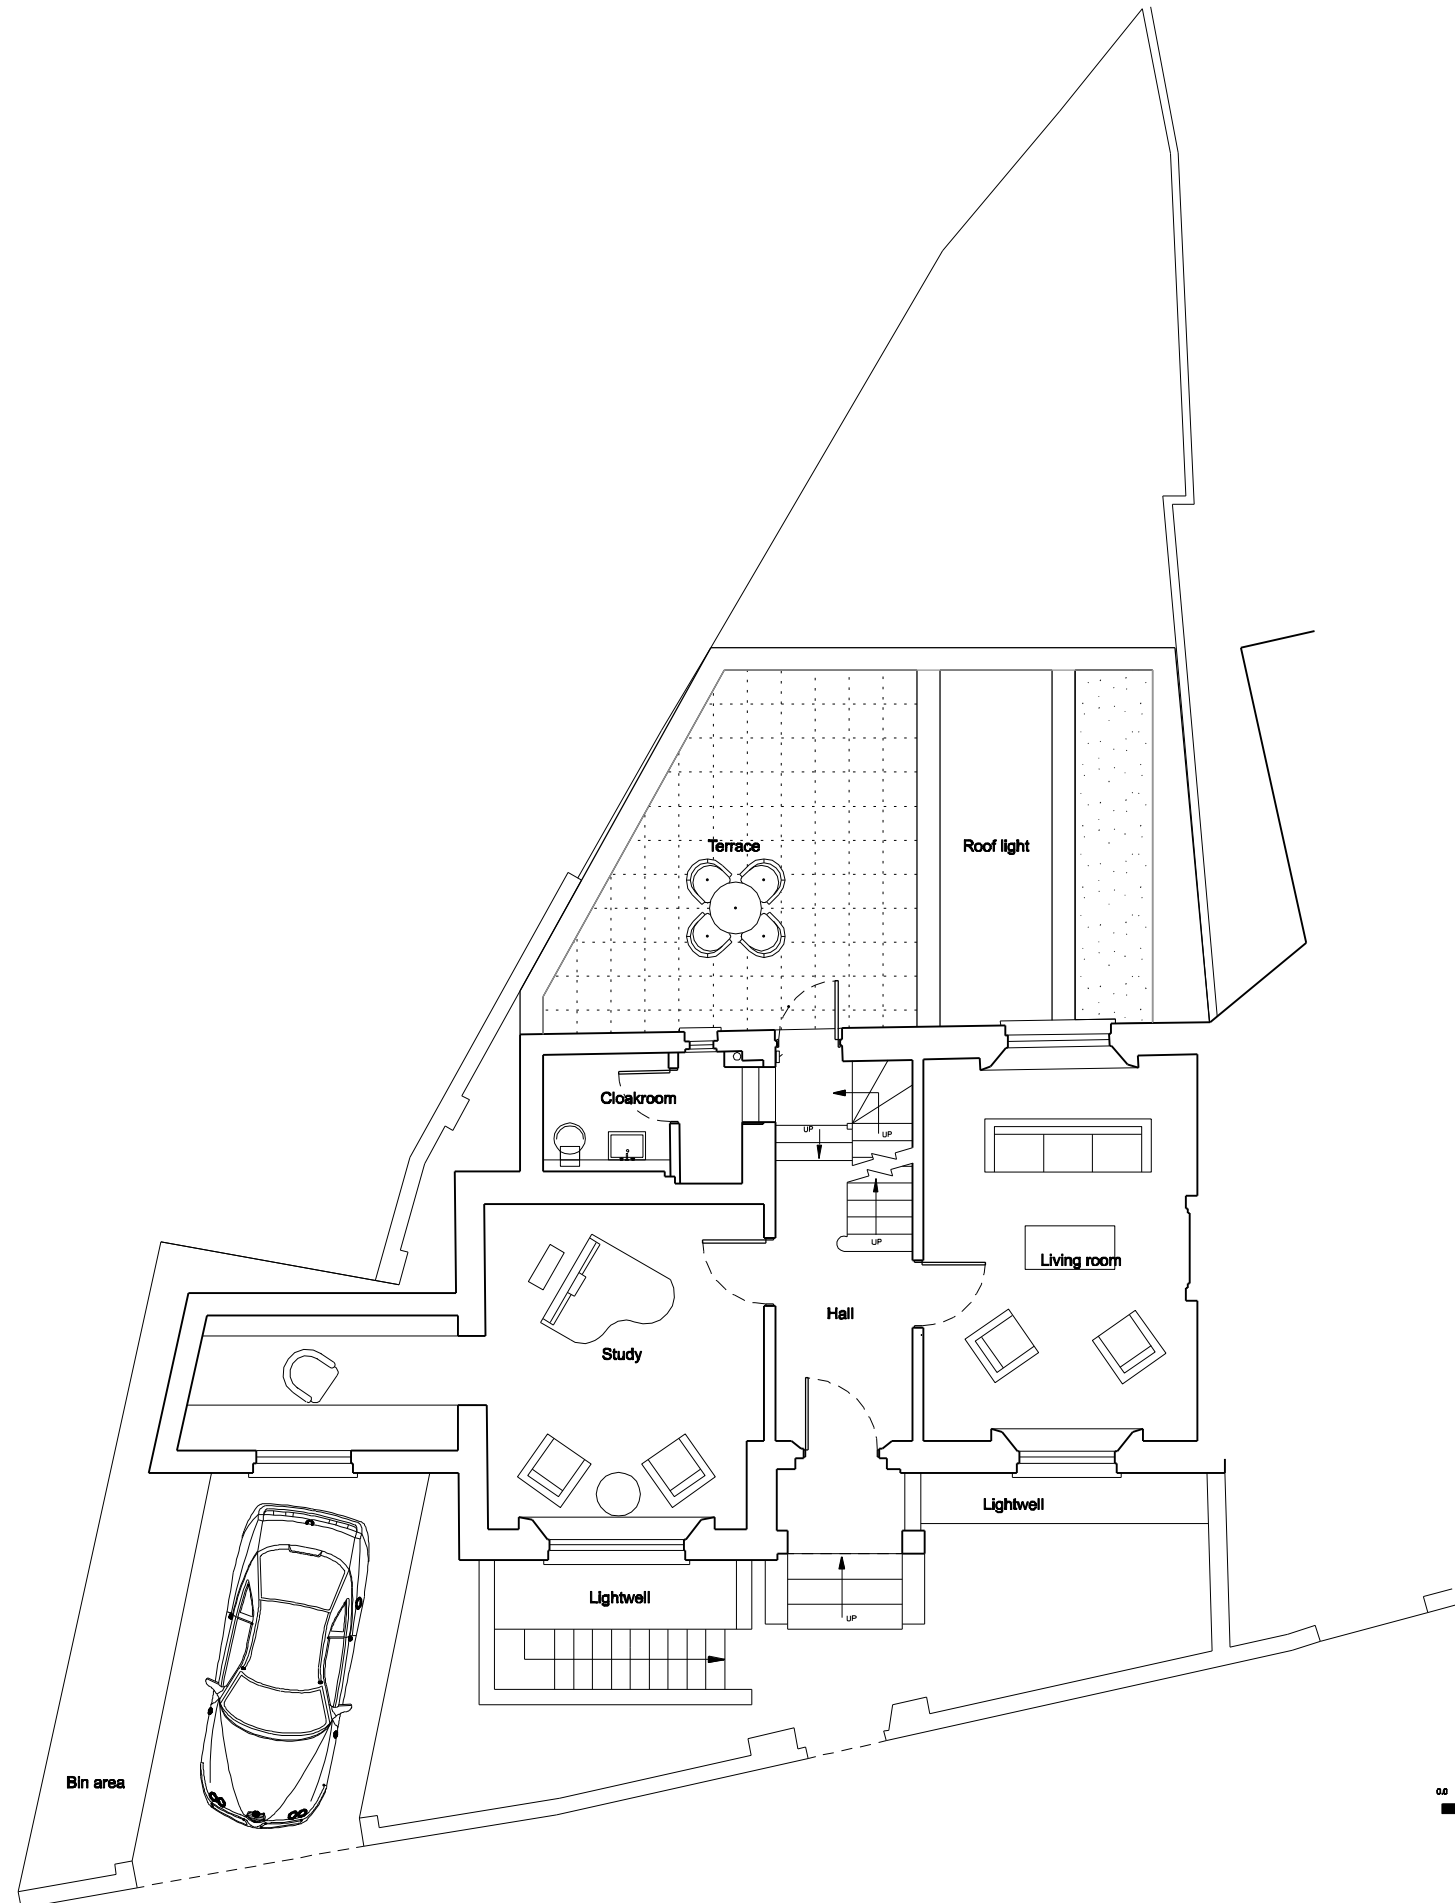


kingconroy architects ARCHITECTURE URBAN DESIGN PLANNING INTERIORS city temple holborn viaduct london EC1A 2DE t: +44 (0) 20 3151 5145 w: www.kingconroy.com	client : G & K BULANI 30 St. Mark's Crescent London NW1 7TU	consultant 1 : CROFT STRUCTURAL ENGINEERS Clock House Mews Rear of 60 Saxon Road London SE26 6EH	consultant 2 : RSK ENVIRONMENT LTD 18 Frogmore Road Hemel Hempstead HP3 9RT	north point : 	revisions / notes : - : Revision notes 00.00.15	PROJECT TITLE : REMODELLING OF PROPERTY ADDRESS : 30 ST. MARK'S CRESCENT, LONDON. NW1 7TU DRAWING TITLE : EXISTING RAISED GROUND FLOOR PLAN SCALE : 1:100 DATE : 20.01.15 DRAWN : AN CHECKED : JK STATUS : PLANNING	drawing number : 14060 PL00 100 project reference drawing series series number revision : - A3 SHEET
--	--	--	--	-------------------	--	--	---