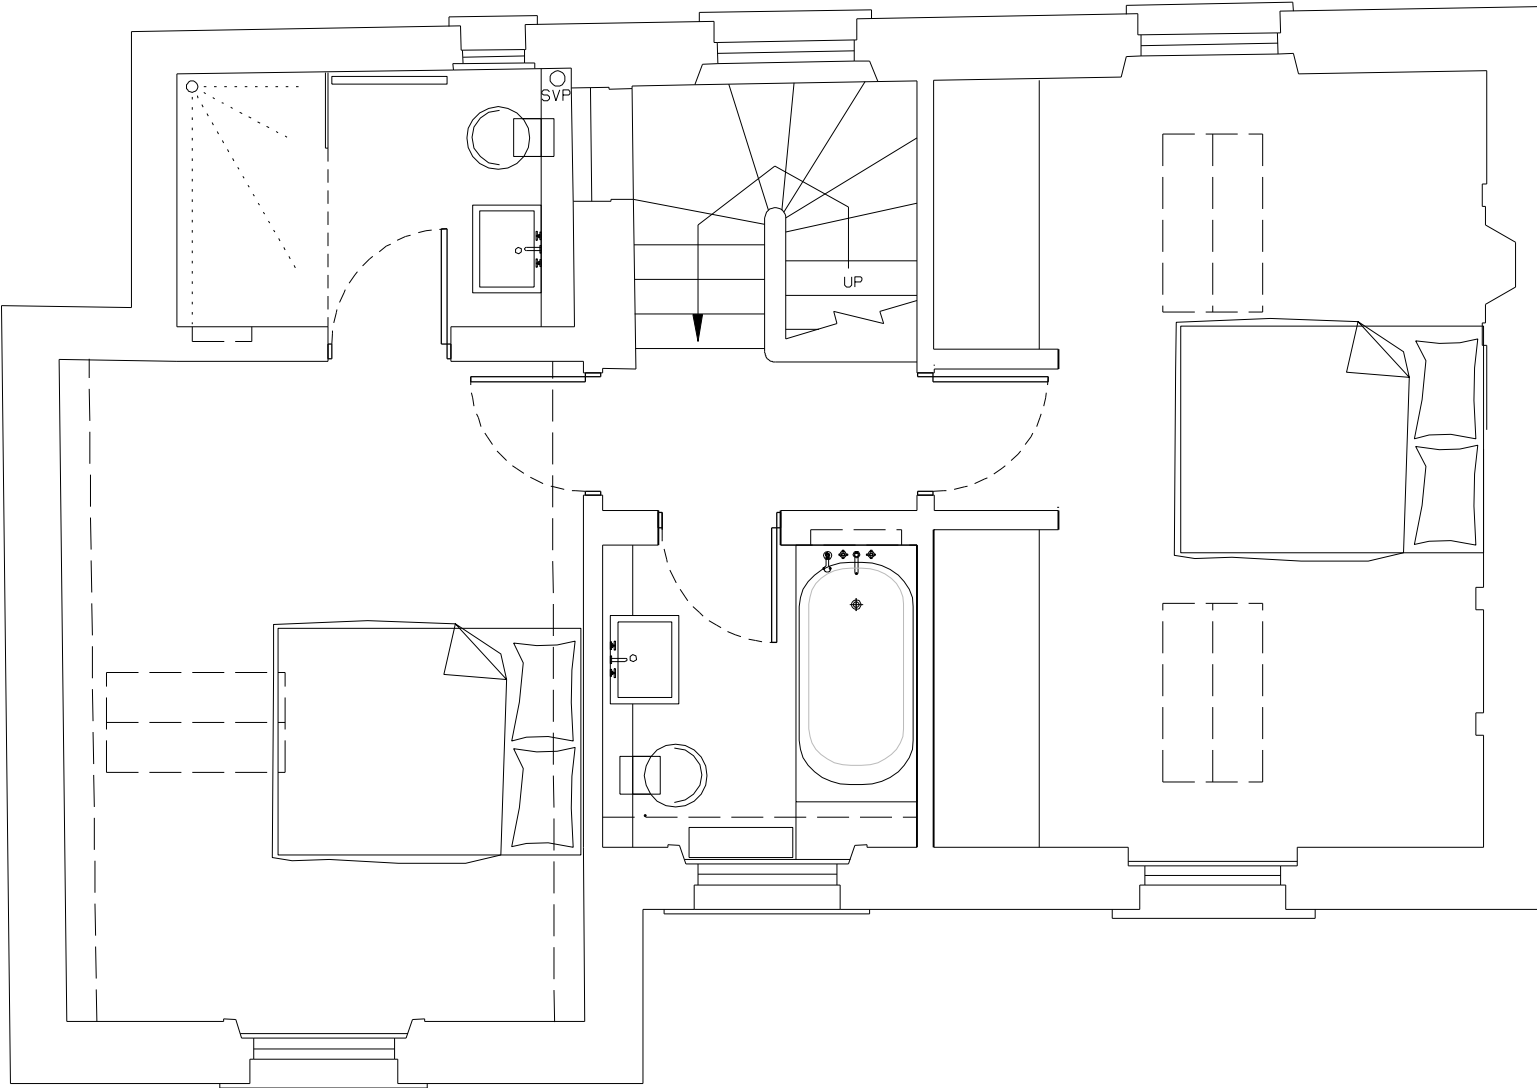


kingconroyarchitects

ARCHITECTURE URBAN DESIGN PLANNING INTERIORS

city temple holborn viaduct london EC1A 2DE

t: +44 (0) 20 3151 5145 w: www.kingconroy.com

client :
G & K BULANI

30 St. Mark's Crescent
London
NW1 7TU

consultant 1 :
CROFT STRUCTURAL ENGINEERS

Clock House Mews
Rear of 60 Saxon Road
London
SE26 6EH

consultant 2 :
RSK ENVIRONMENT LTD

18 Frogmore Road
Hemel Hempstead
HP3 9RT

north point :

revisions / notes :
- : Revision notes

00.00.15

PROJECT TITLE : REMODELLING OF PROPERTY

ADDRESS : 30 ST. MARK'S CRESCENT, LONDON. NW1 7TU

DRAWING TITLE : EXISTING SECOND FLOOR PLAN

SCALE : 1:50

DATE : 20.01.15

DRAWN : AN

CHECKED : JK

STATUS : PLANNING

drawing number :

14060 | PL00 | 102 -

project reference drawing series series number

revision :
A3 SHEET