




- MATERIALS:
- 1 White render
 - 2 London Stock brick
 - 3 White painted softwood windows
 - 4 Slate tile
 - 5 Clay chimney pot
 - 6 White render cornice detail
 - 7 White render window surround
 - 8 Conservation roof light
 - 9 Black wrought iron railings

 

kingconroyarchitects

ARCHITECTURE URBAN DESIGN PLANNING INTERIORS
city temple holborn viaduct london EC1A 2DE
t: +44 (0) 20 3151 5145 w: www.kingconroy.com

client :
G & K BULANI

30 St. Mark's Crescent
London
NW1 7TU


consultant 1 :
CROFT STRUCTURAL ENGINEERS

Clock House Mews
Rear of 60 Saxon Road
London
SE26 6EH

consultant 2 :
RSK ENVIRONMENT LTD

18 Frogmore Road
Hemel Hempstead
HP3 9RT

key plan :

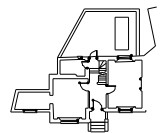

revisions / notes :
- : Revision notes 00.00.15

PROJECT TITLE : REMODELLING OF PROPERTY

ADDRESS : 30 ST. MARK'S CRESCENT, LONDON. NW1 7TU
DRAWING TITLE : PROPOSED FRONT ELEVATION
SCALE : 1:100
DATE : 20.01.15
DRAWN : AN
CHECKED : JK
STATUS : PLANNING

drawing number :

14060 | PL20 | 200 -

project reference

drawing series

series number

revision :

A3 SHEET