





PLANNING APPROVED FRONT ELEVATION | 1:100



PROPOSED FRONT ELEVATION | 1:100

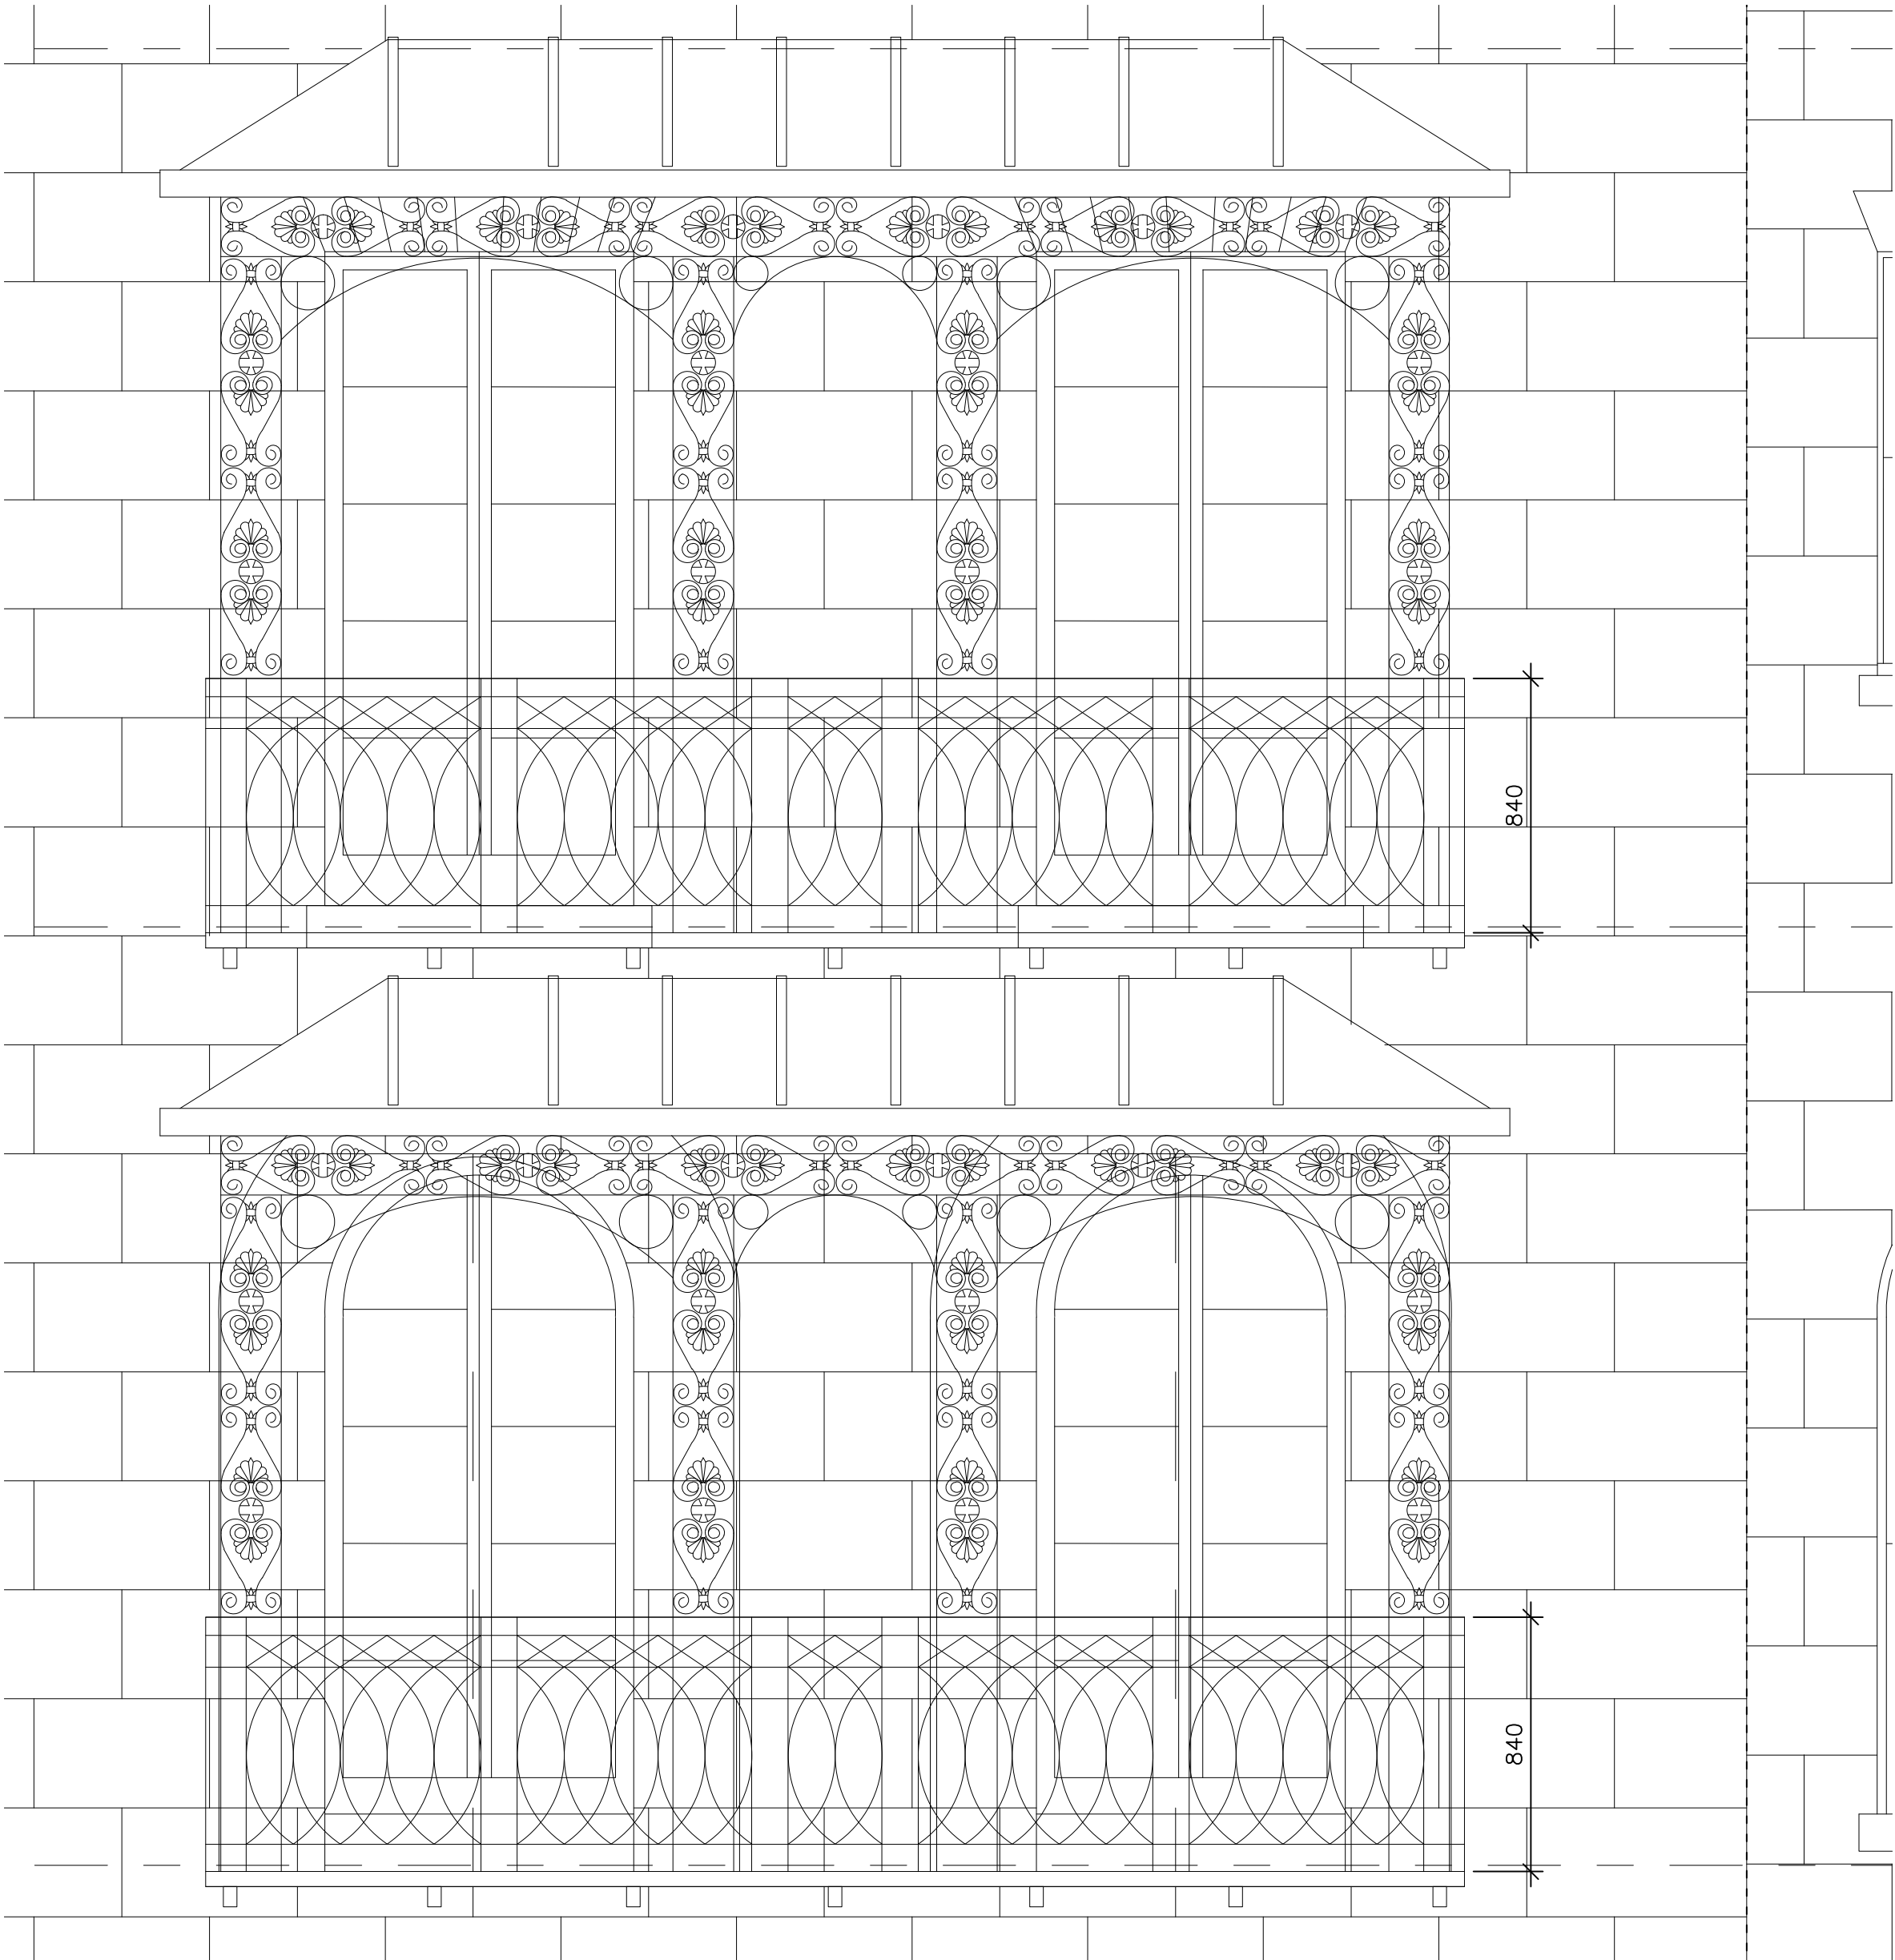

PLANNING APPROVED BALCONY | 1:20

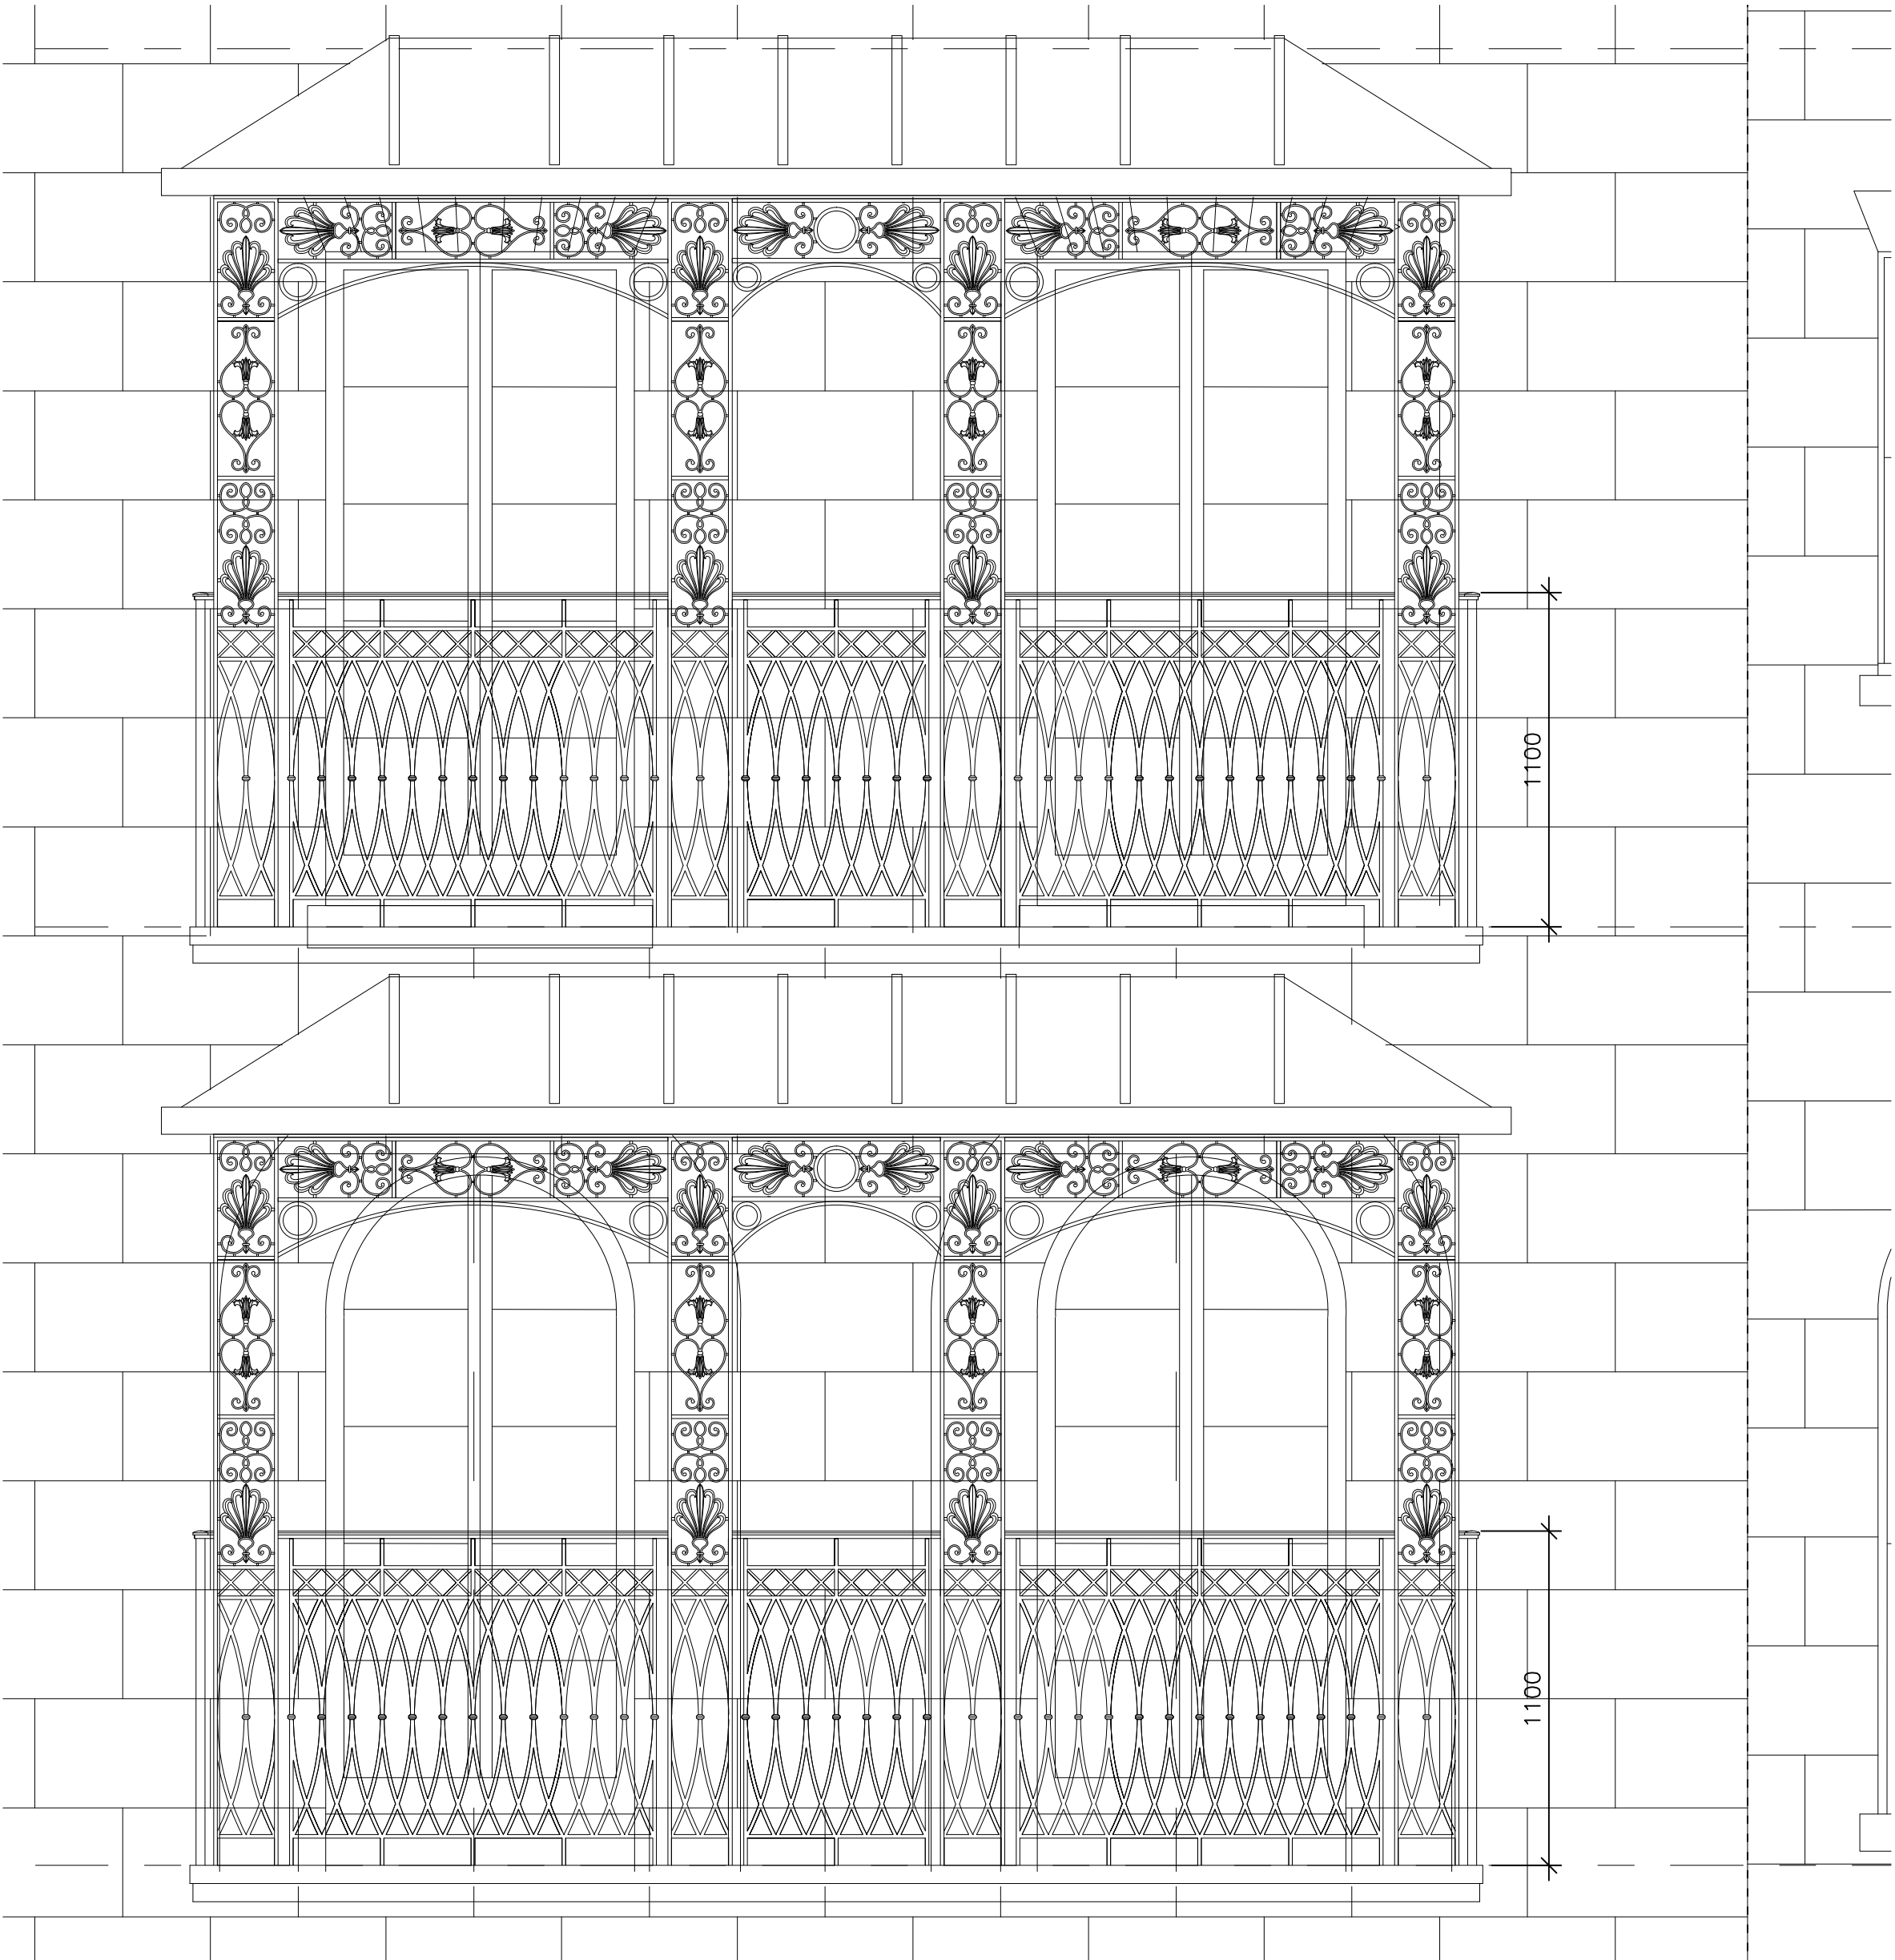

PROPOSED BALCONY | 1:20

NOTES

DO NOT SCALE FROM THIS DRAWING.

All dimensions to be verified on site prior to setting out or fabrication.

All structural, mechanical and electrical elements have been imported from the relevant engineers drawings and reference should be made to the individual engineers drawings for exact setting out, size and type of component.


This drawing should be read in conjunction with all relevant consultants and specialist sub-contractor supply chain drawings and specifications.

Discrepancies and / or ambiguities within this drawing, between it and information given elsewhere, must be reported immediately to this office for clarification before proceeding.

All works to be carried out in accordance with the latest British Standards / Codes of Practice unless specifically directed otherwise in the specification.

Responsibility for the reproduction of this drawing in paper form, or if issued in electronic format, lies with the recipient to check that all information has been replicated in full and is correct when compared to the original paper or electronic image.

Graphical representations of equipment on this drawing have been co-ordinated, but are approximations only. Please refer to the Specifications and / or Details for actual sizes and or specific contractor construction information.

REV.	DATE	AMENDMENT	REV. BY
STATUS			
FOR APPROVAL			
Design and Build by:			
			
James Taylor Construction Limited James Taylor House St. Albans Road East Hatfield Hertfordshire AL10 0HE Telephone: 01707 244040 Facsimile: 01707 244041 E-Mail: pwale@jamestaylorgroup.com			
JTC Project No.			
3626 - DOWNSHIRE HILL			
Client			
Proposed Development at 9 Downshire Hill Hampstead, London, NW3 1NR for James Taylor Homes			
Designer/Architect			
JAMES TAYLOR CONSTRUCTION			
DRAWING TITLE			
FRONT ELEVATION BALCONY AMENDMENT			
SCALE	DRAWN	CHECKED	DATE
VARIES	SG	ST	JAN '15
SIZE	DRAWING NO.		REVISION
A1	3626-A-210		-