


SOFTROOM_


Softroom
3 Murphy Street London SE1 7FP
www.softroom.com
softroom@softroom.com
+44 (0) 203 597 6888
Verify all dimensions on site. Do not Scale



1 PROPOSED SHOPFRONT ELEVATION AWNING EXTENDED
Scale: 1:50

 

REVISION	DATE	NOTES

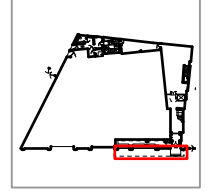

FOR	WAHACA	PROJECT NO.	1405
PROJECT	KENTISH TOWN	STATUS	PLANNING
SCALE	1:50@A1	DATE	01.15
TITLE	PROPOSED SHOPFRONT ELEVATION_AWNING EXTENDED		
DRAWING NO.	(03)01	REVISION	B