




SOUTH ELEVATION

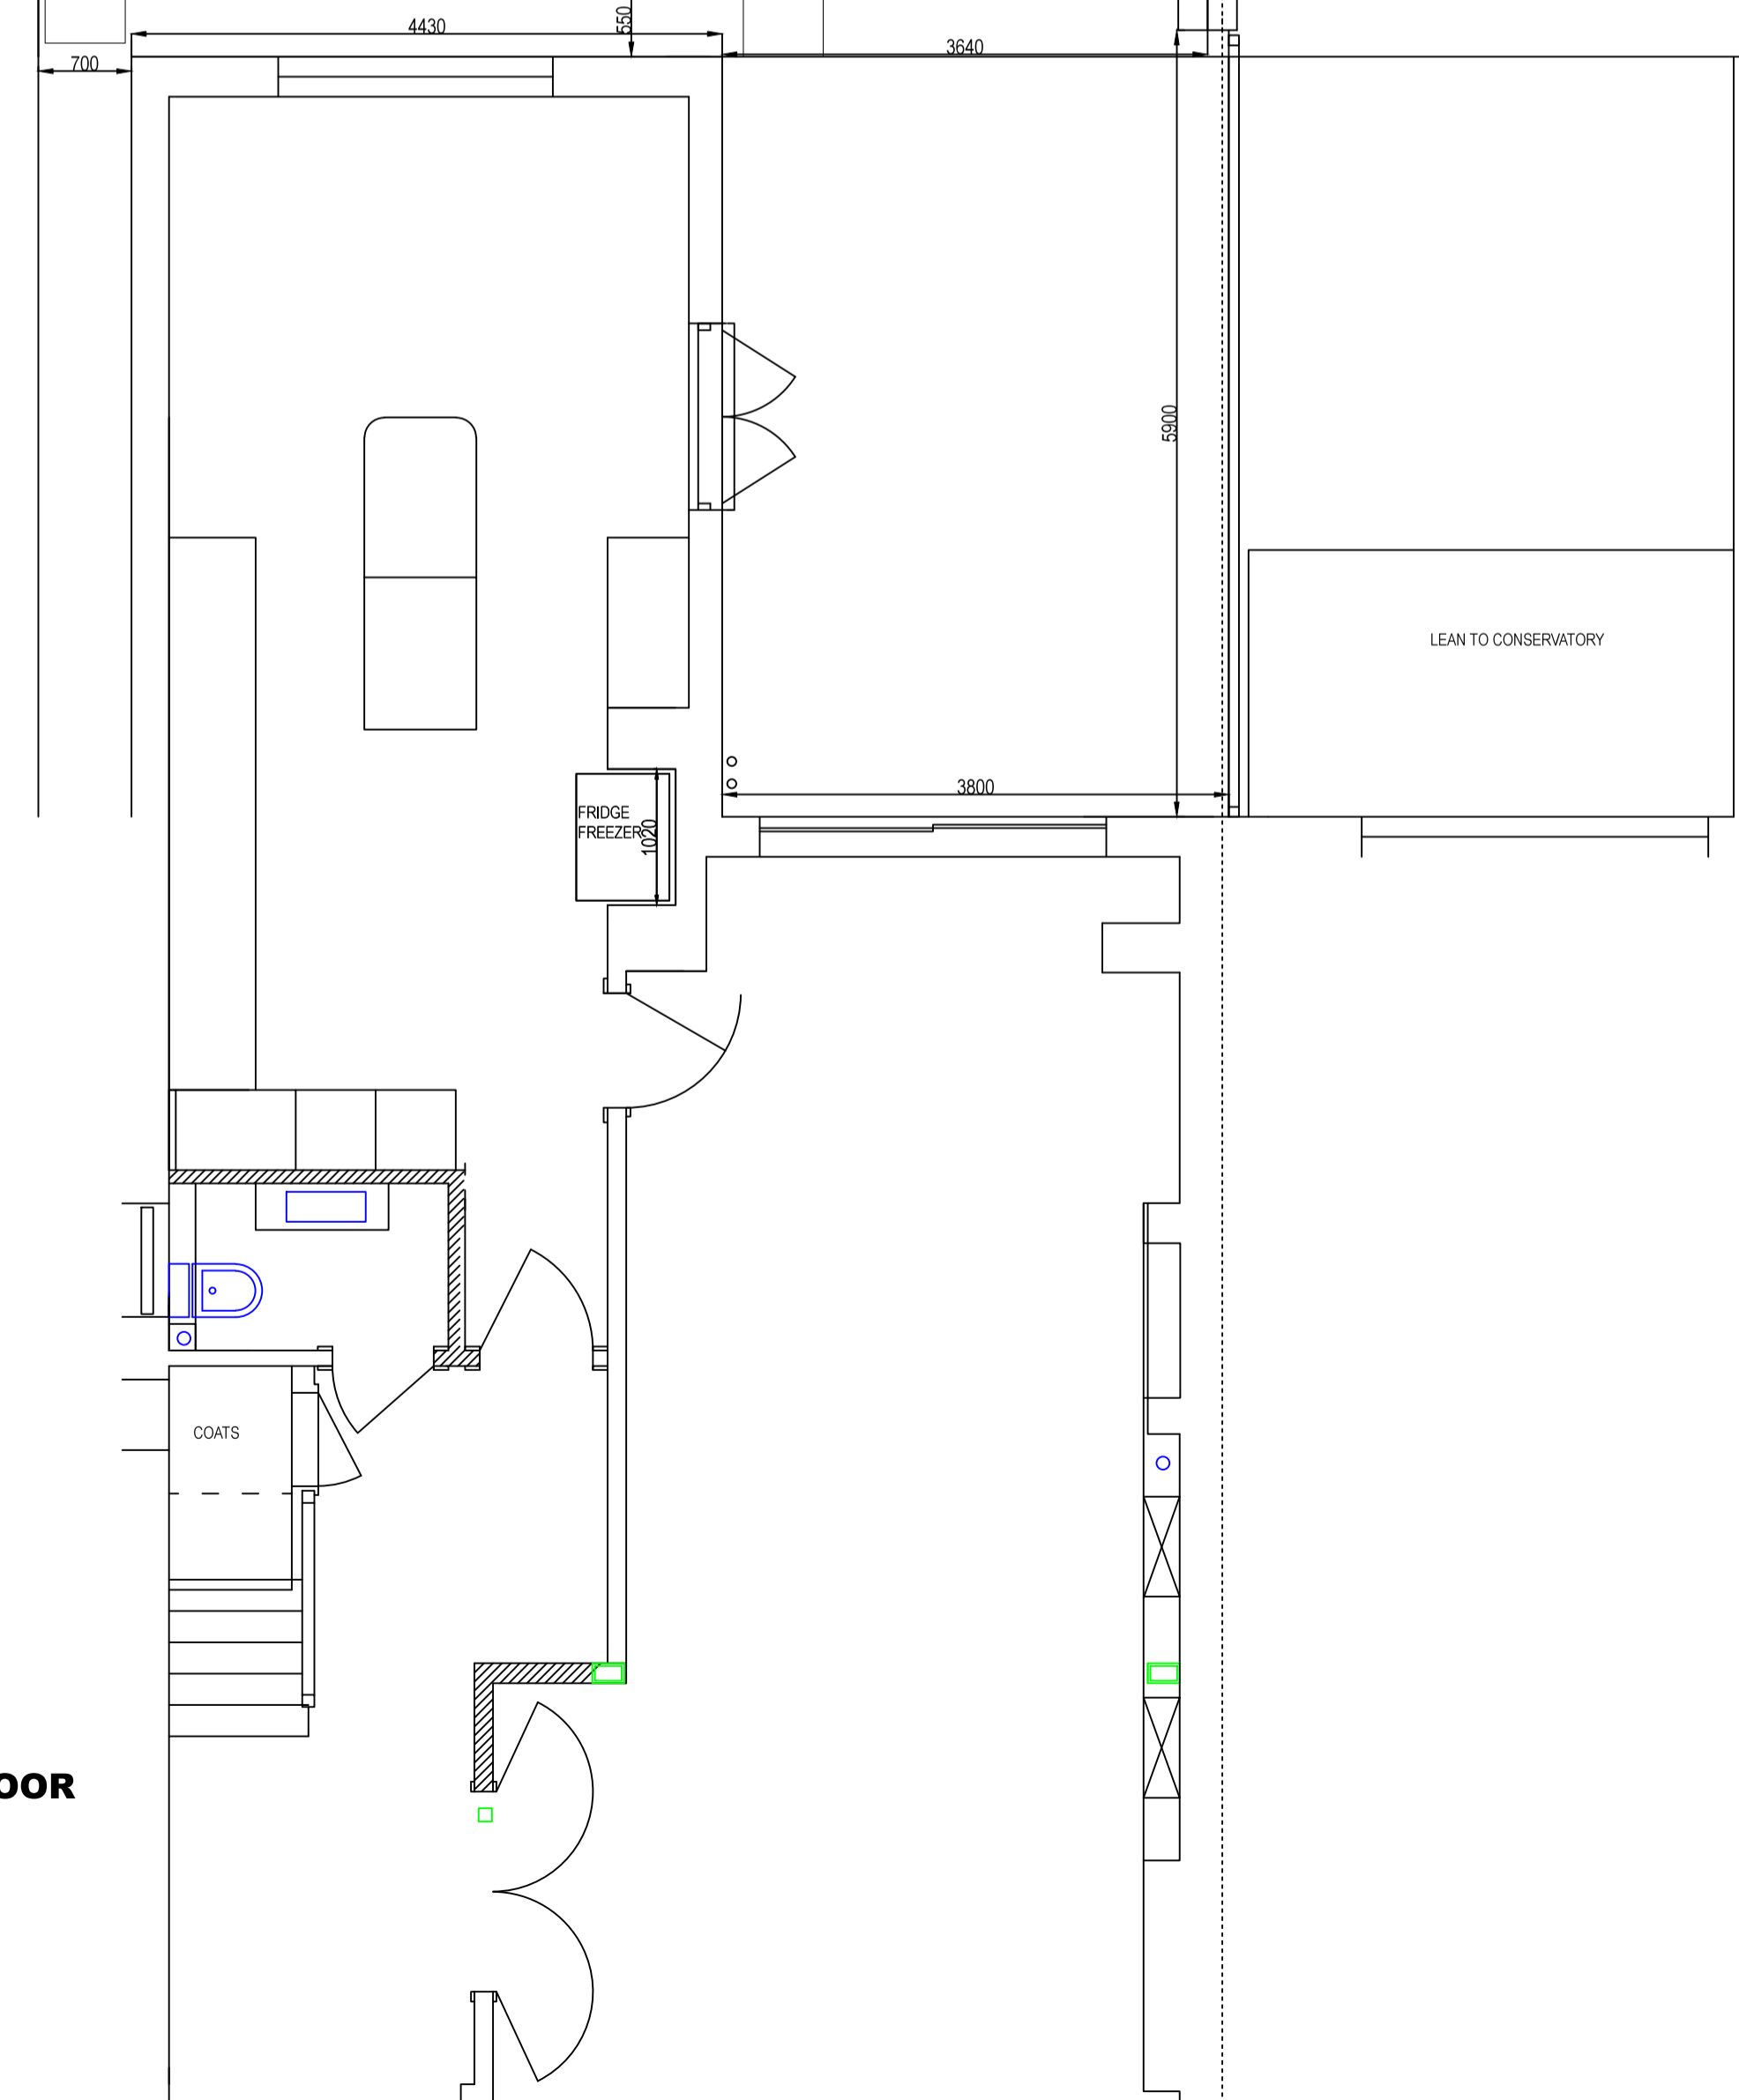

GROUND FLOOR

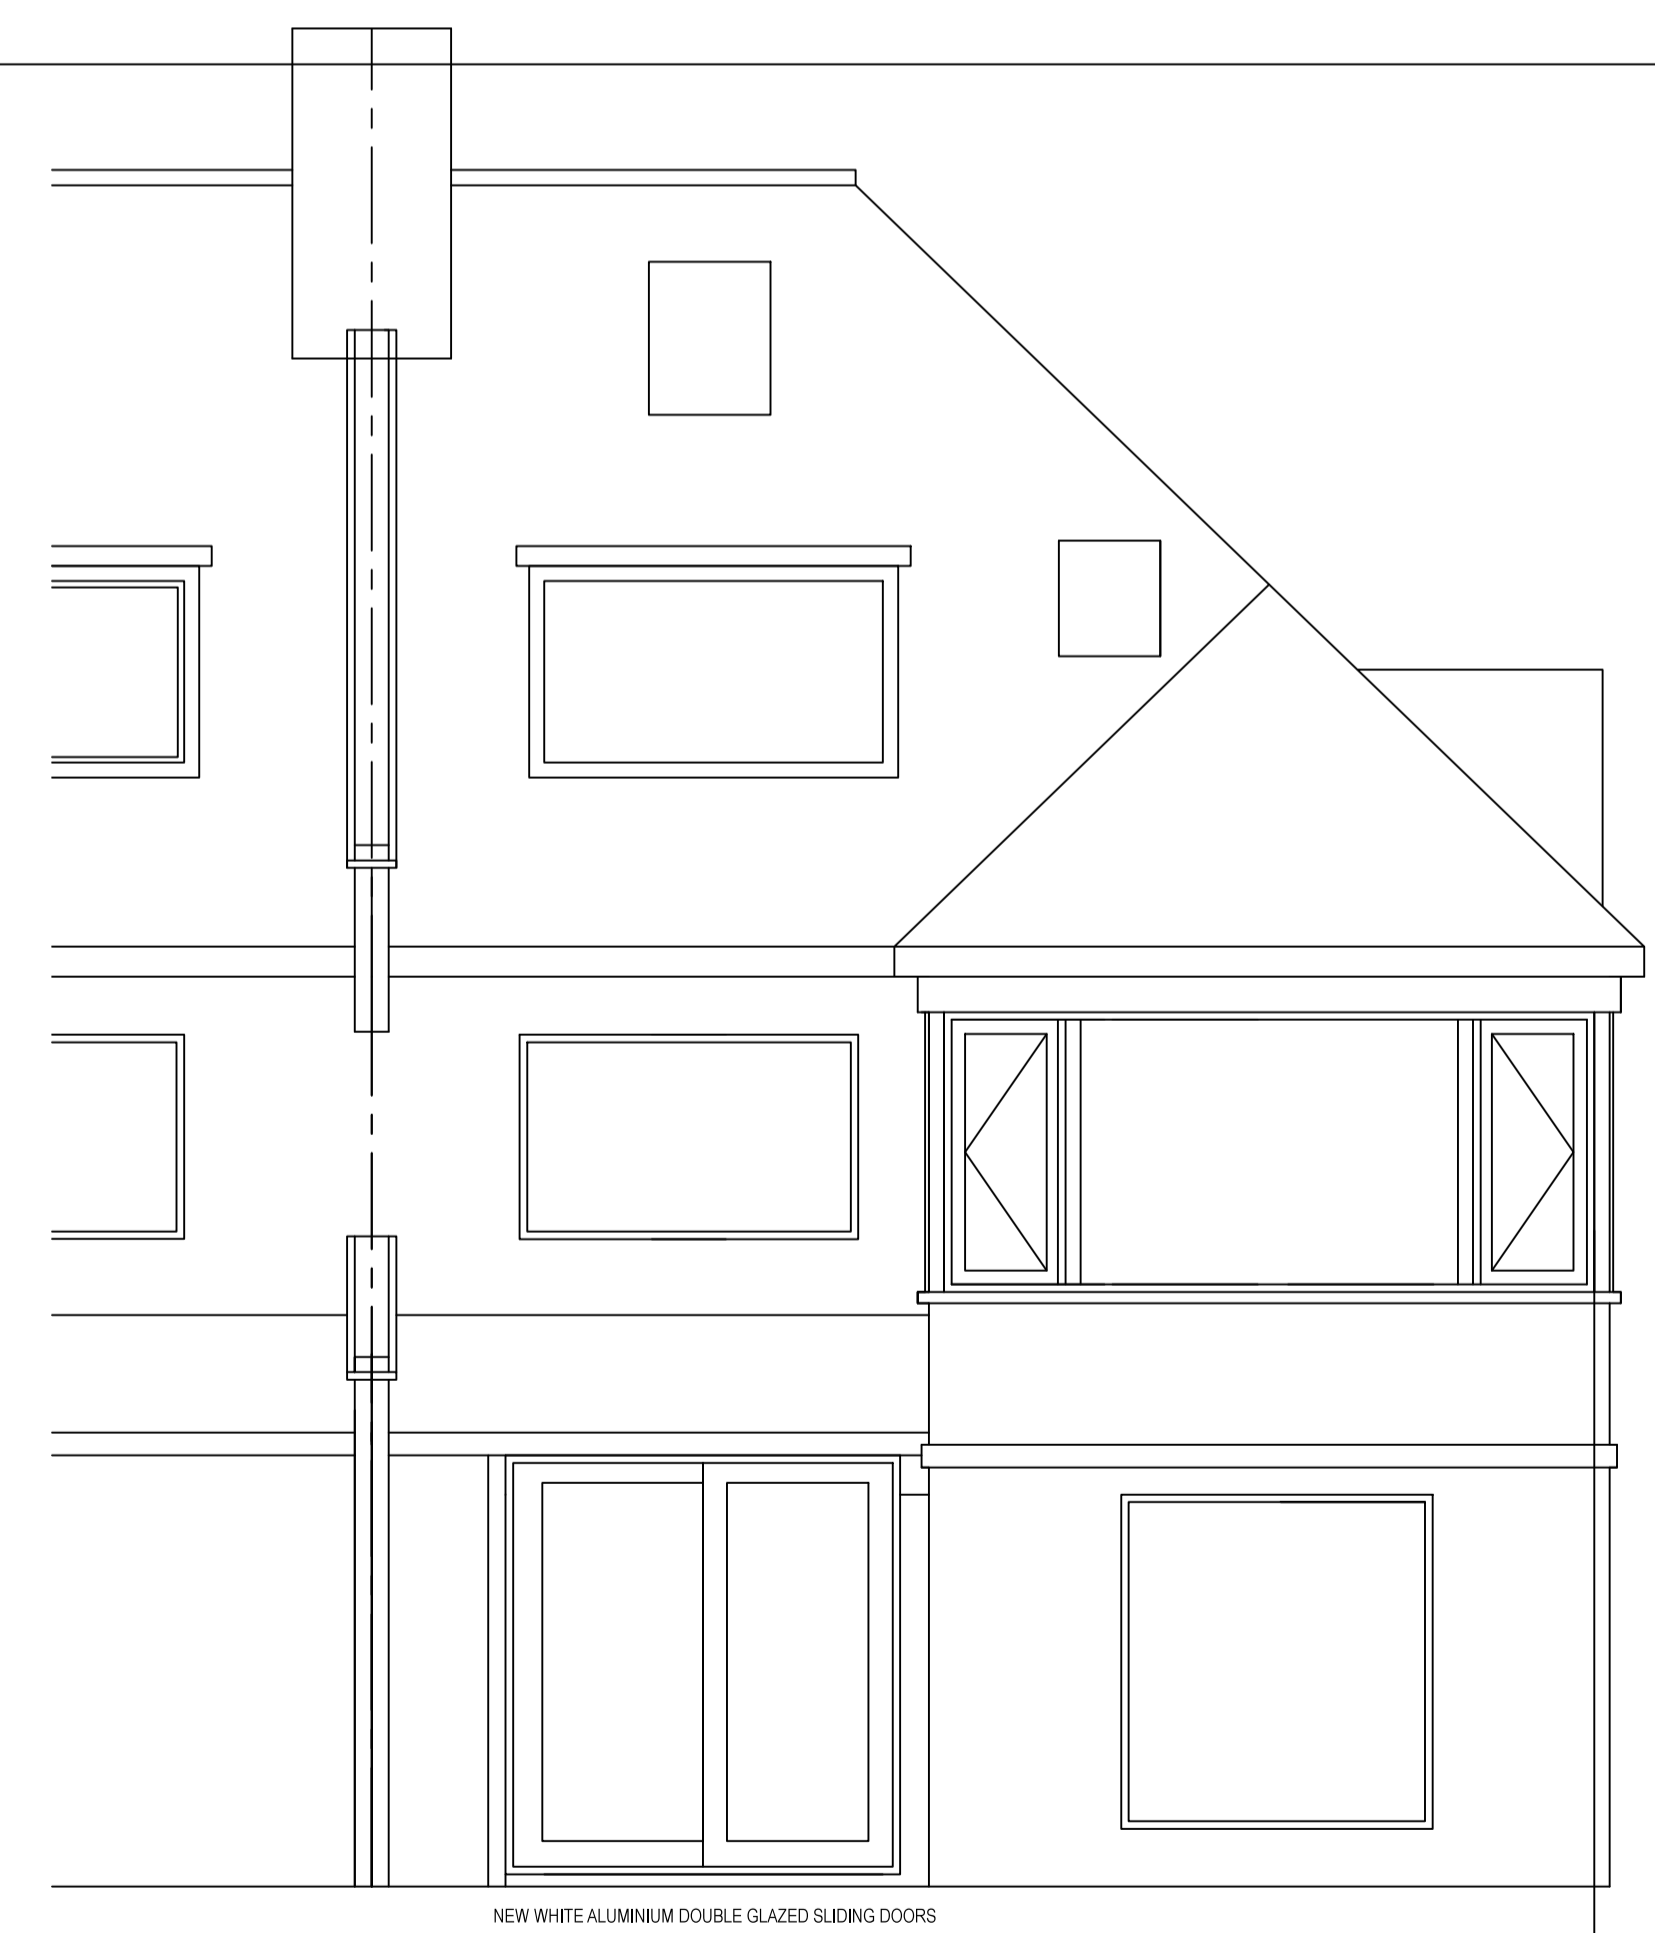


EAST ELEVATION

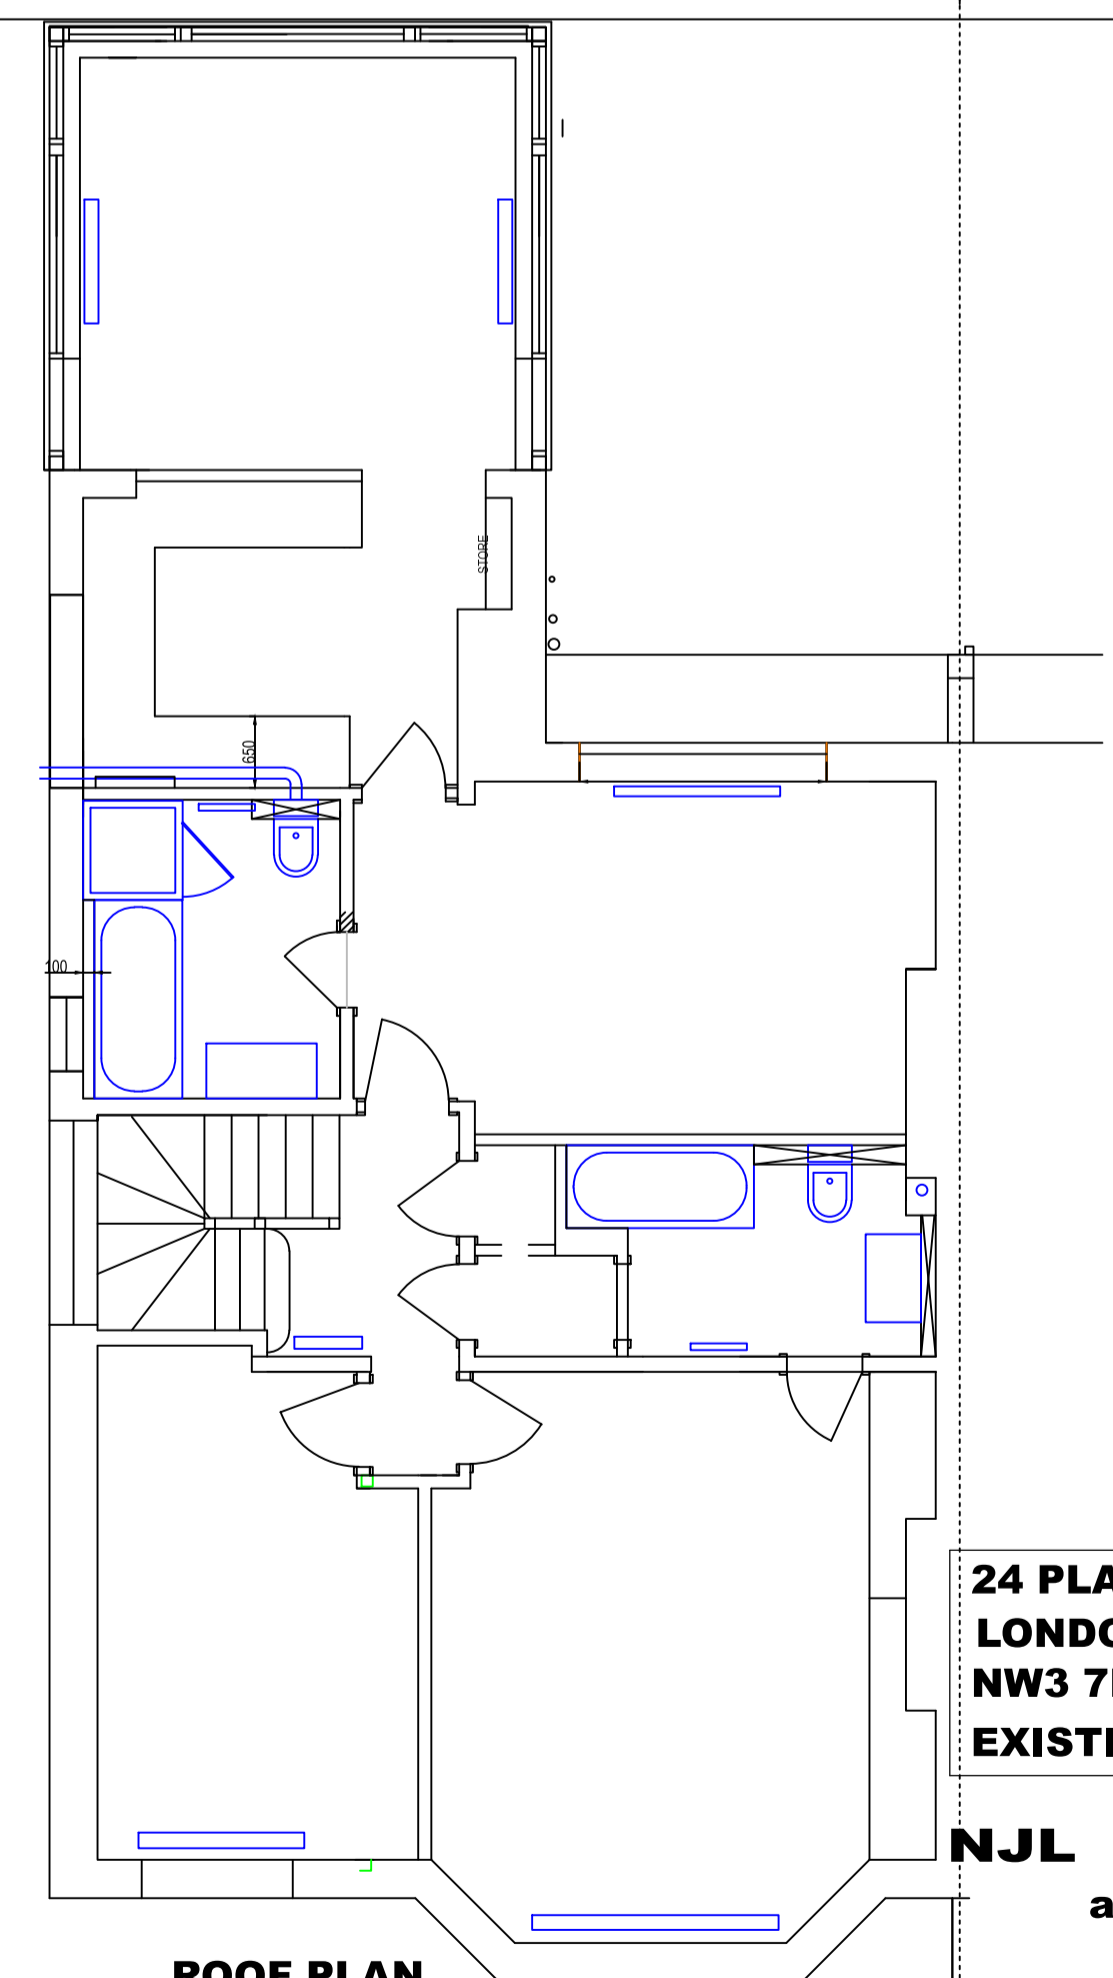

ROOF PLAN

**24 PLATTS LANE
LONDON
NW3 7NS
EXISTING**

**NJL DESIGN
architectural**

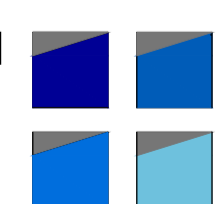

HUNTINGDON, CAMBS PE28 5YN
TEL/FAX 01487 77 33 46
MOBILE 07836 781658
OFFICE@njl.design.co.uk

DRG NO: **14/10/00** VERSION: **00**
SCALE: **1:50 on A1 paper**
DATE: **01/07/2014**

