




Second Floor Plan

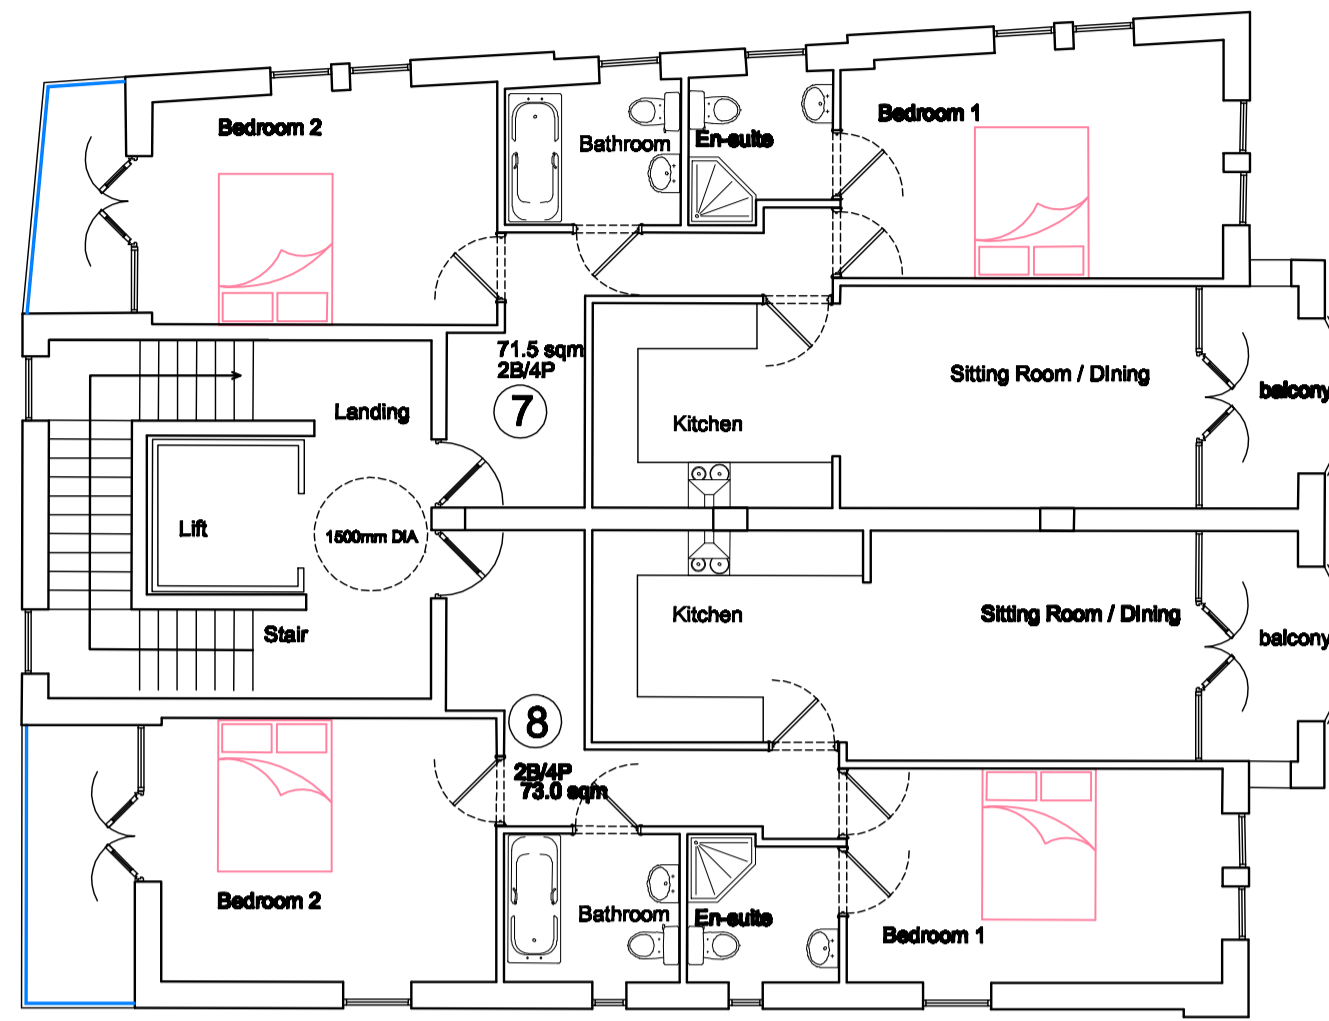


Fourth Floor Plan

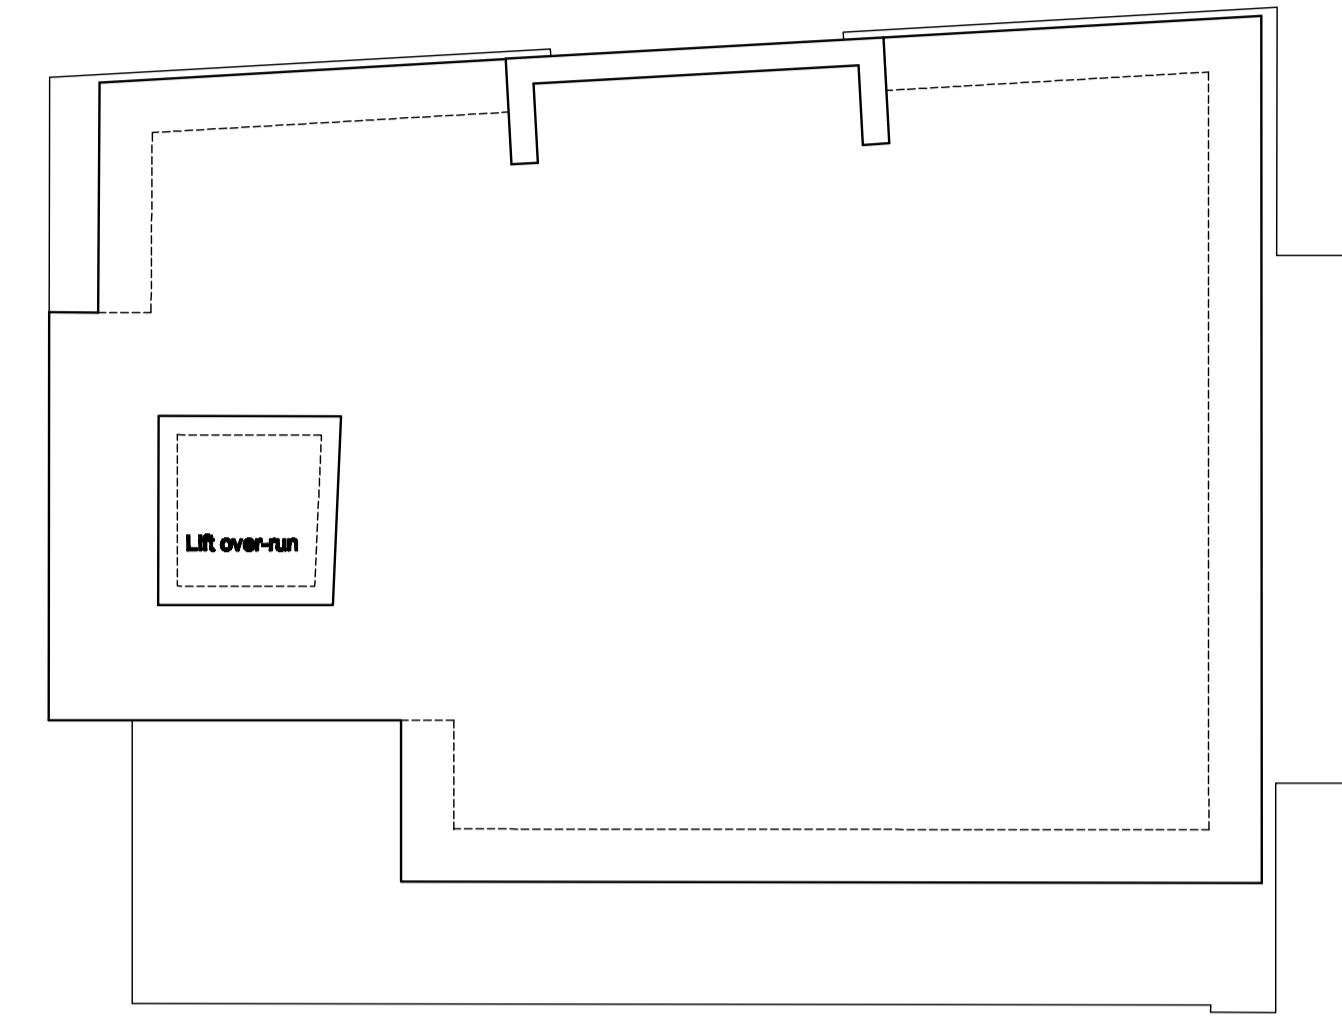


Roof Plan

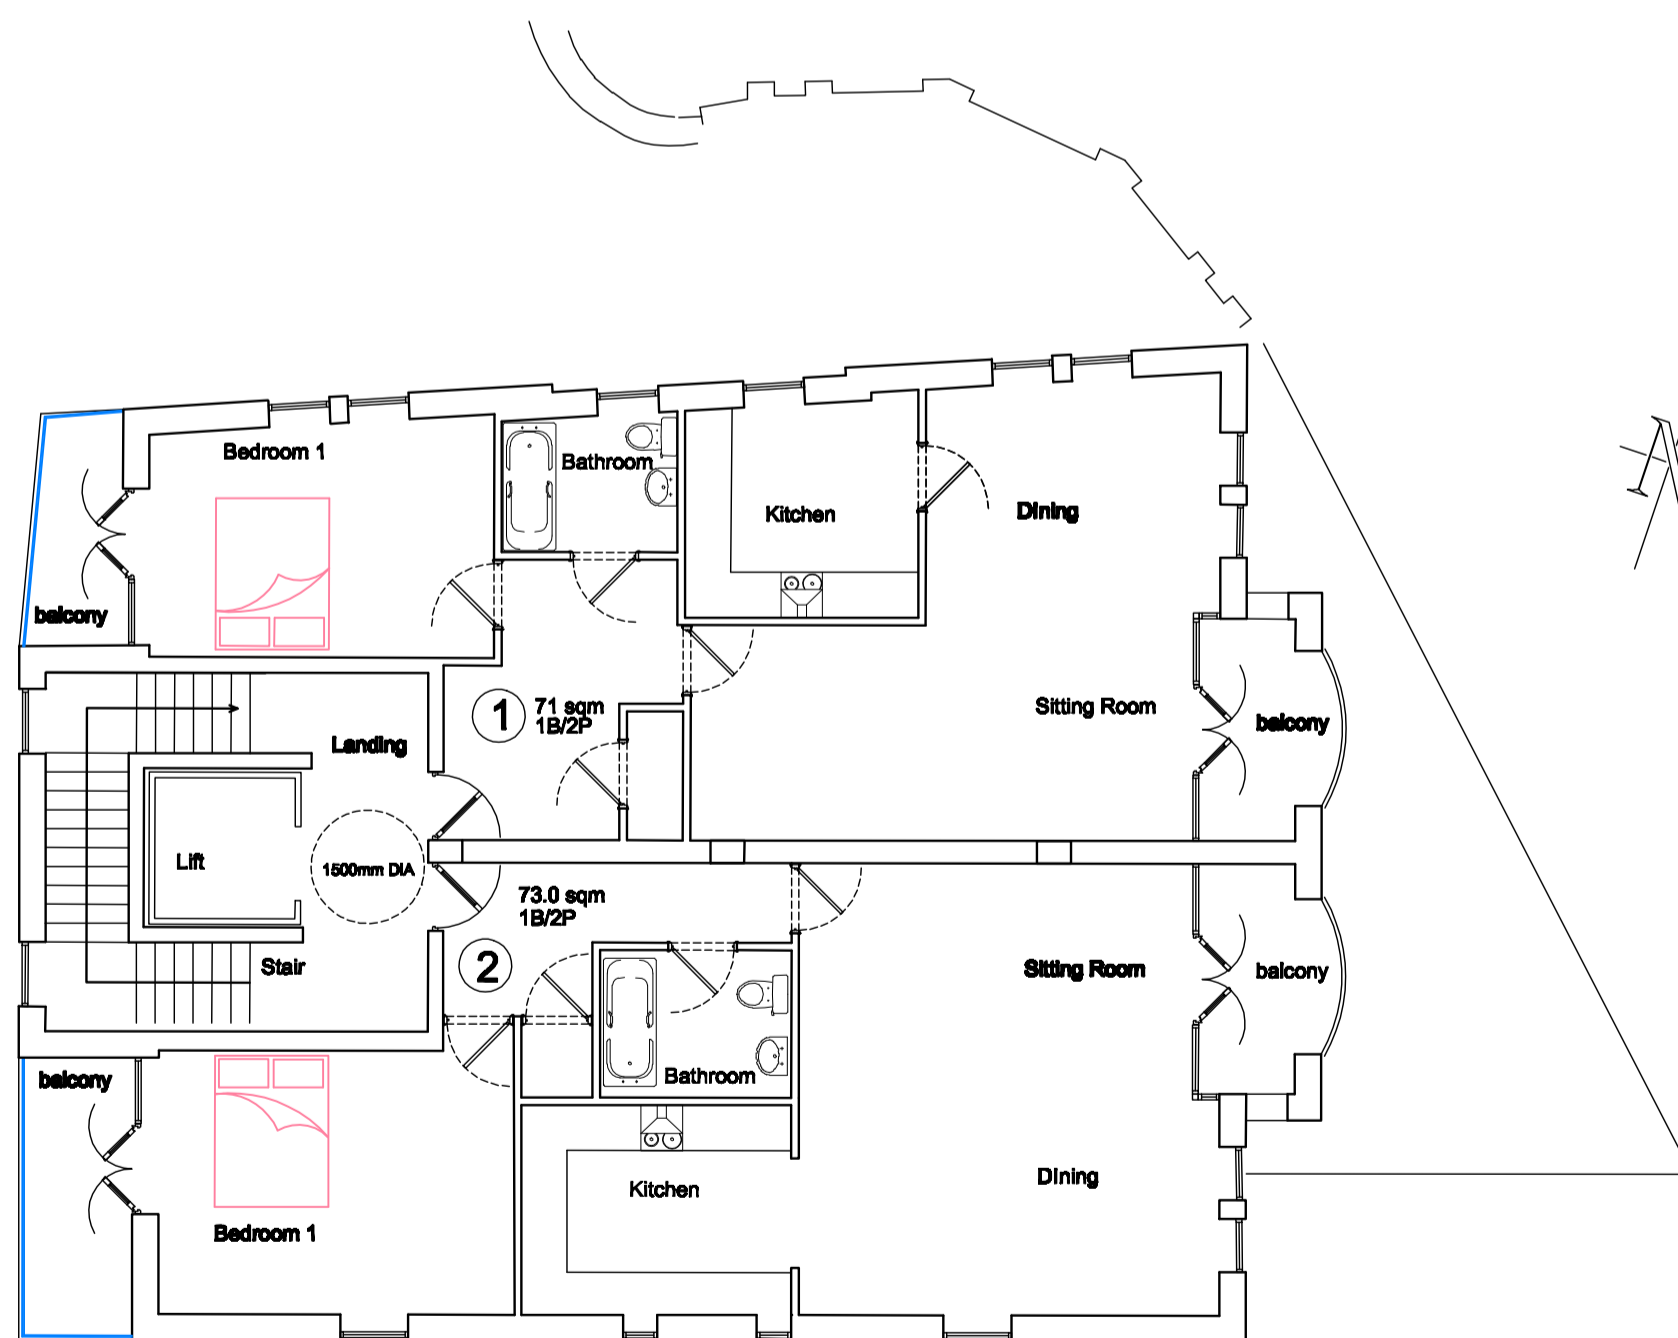



First Floor Plan

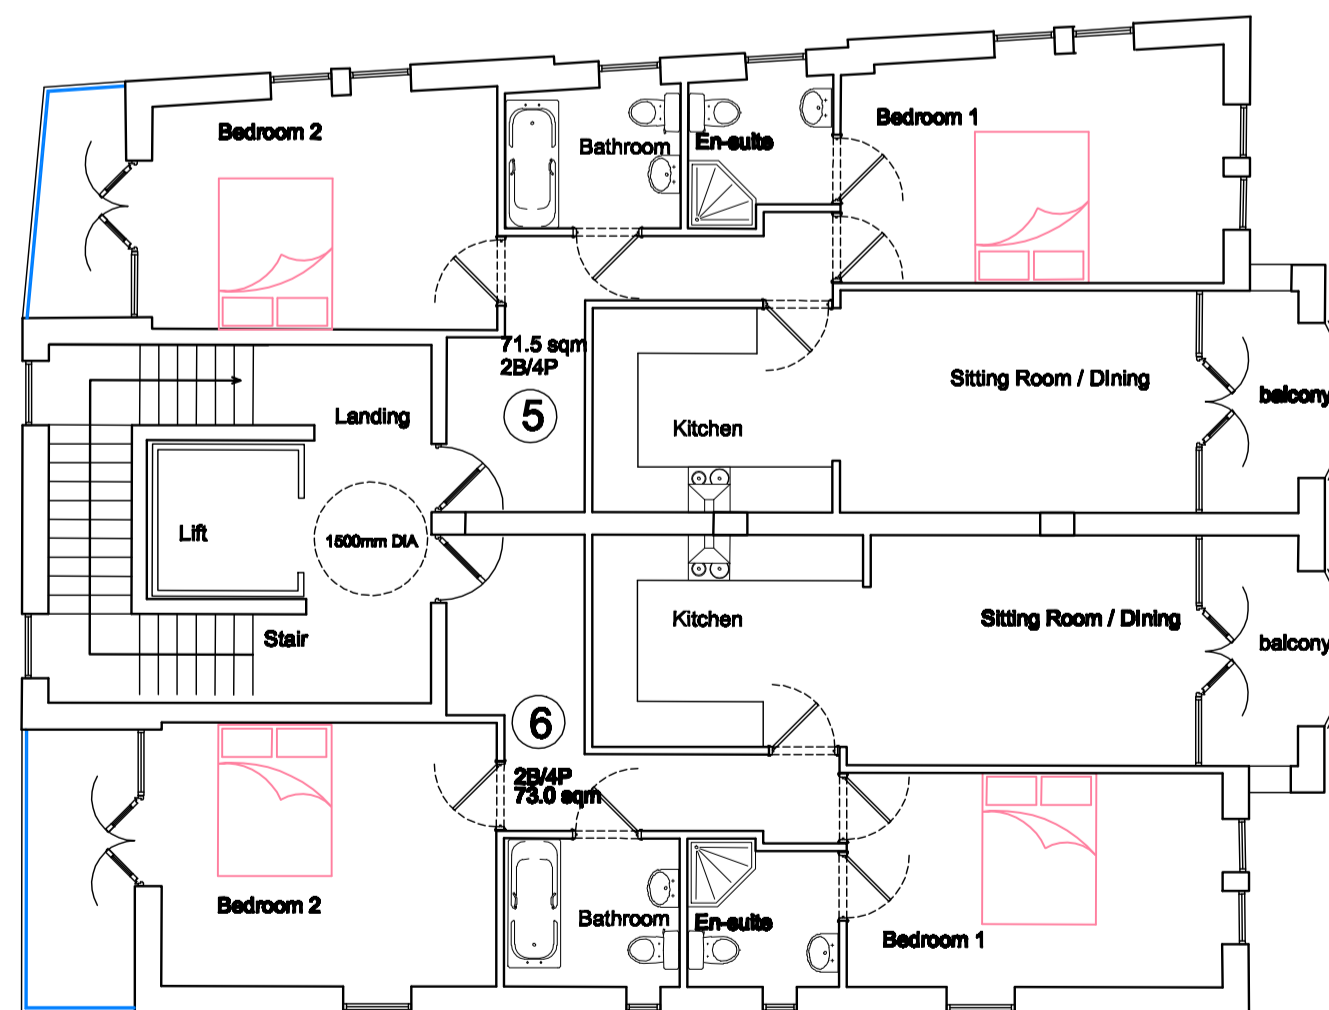

Third Floor Plan

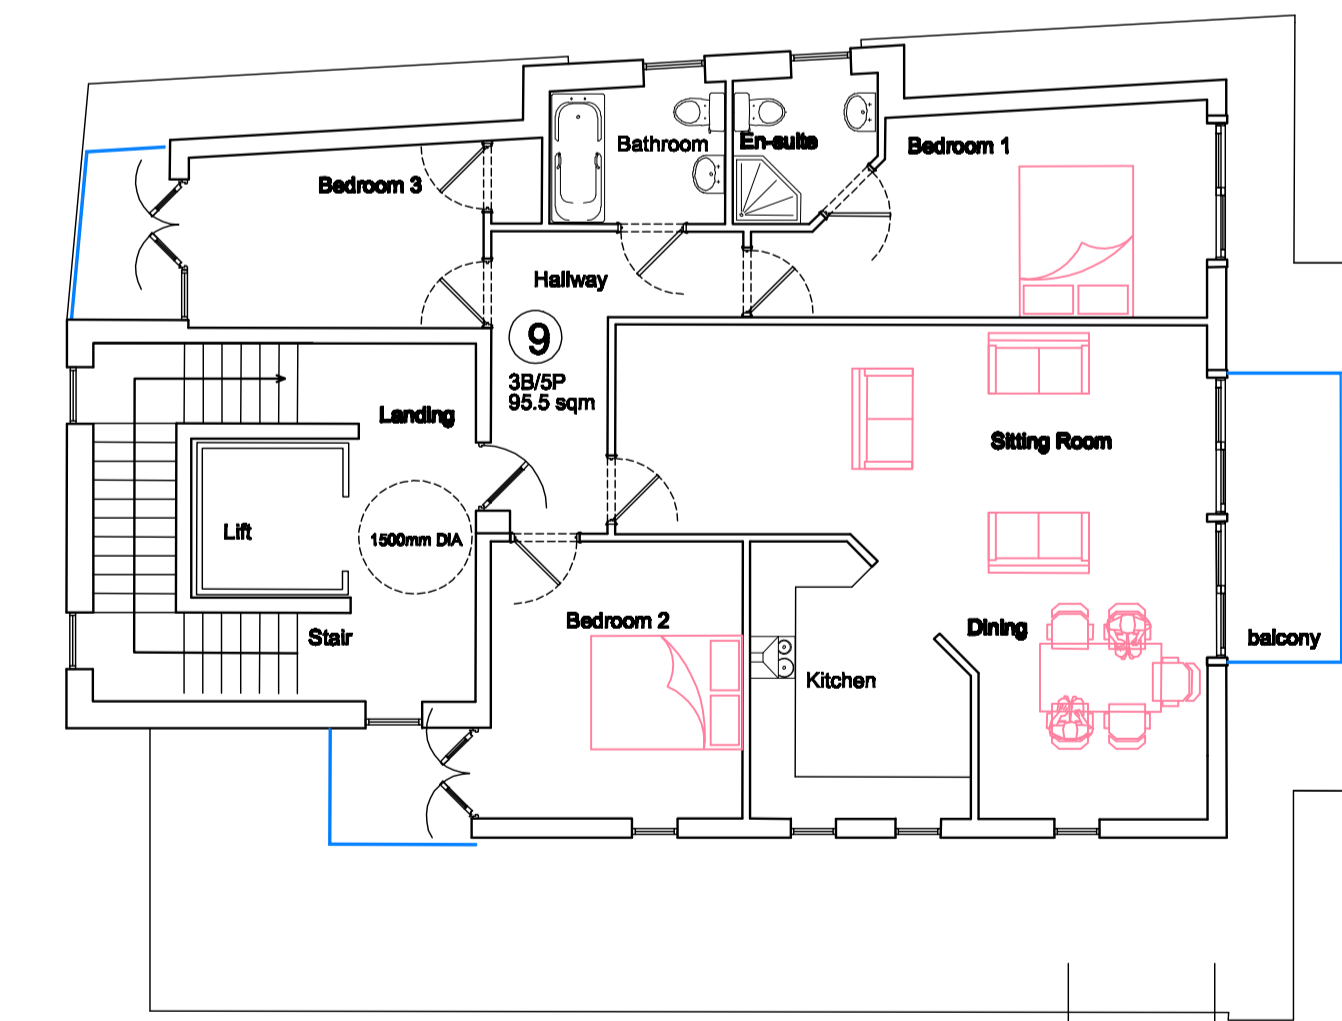

Fifth Floor Plan

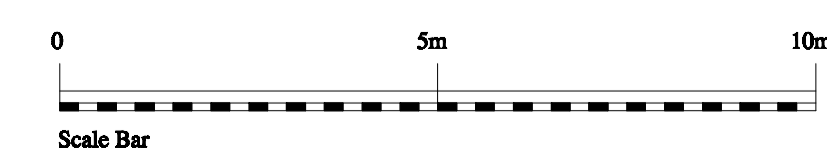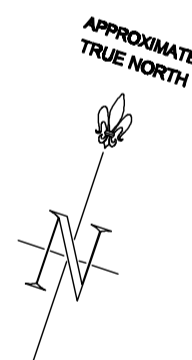

Revision	Date		
Copyright Reserved	Do Not Scale Except for Planning All Dimensions To Be Checked On Site		
Project Finchley Bell Finchley Road London			
Drawing Redevelopment Upper Floor Plans			
Wythe Holland Limited Chartered Architects Phone +44 (01780) 758808 Unit 7, Messenger Centre Fax +44 (01780) 758909 Crown Lane, Tinwell, Nr Stamford www.wytheholland.co.uk Rutland PE9 3UF mail@wytheholland.co.uk			
Date 23.01.15	Scale 1:100	Job No 1744	Drawing No 22 B