




North East Elevation
(To Finchley Road)

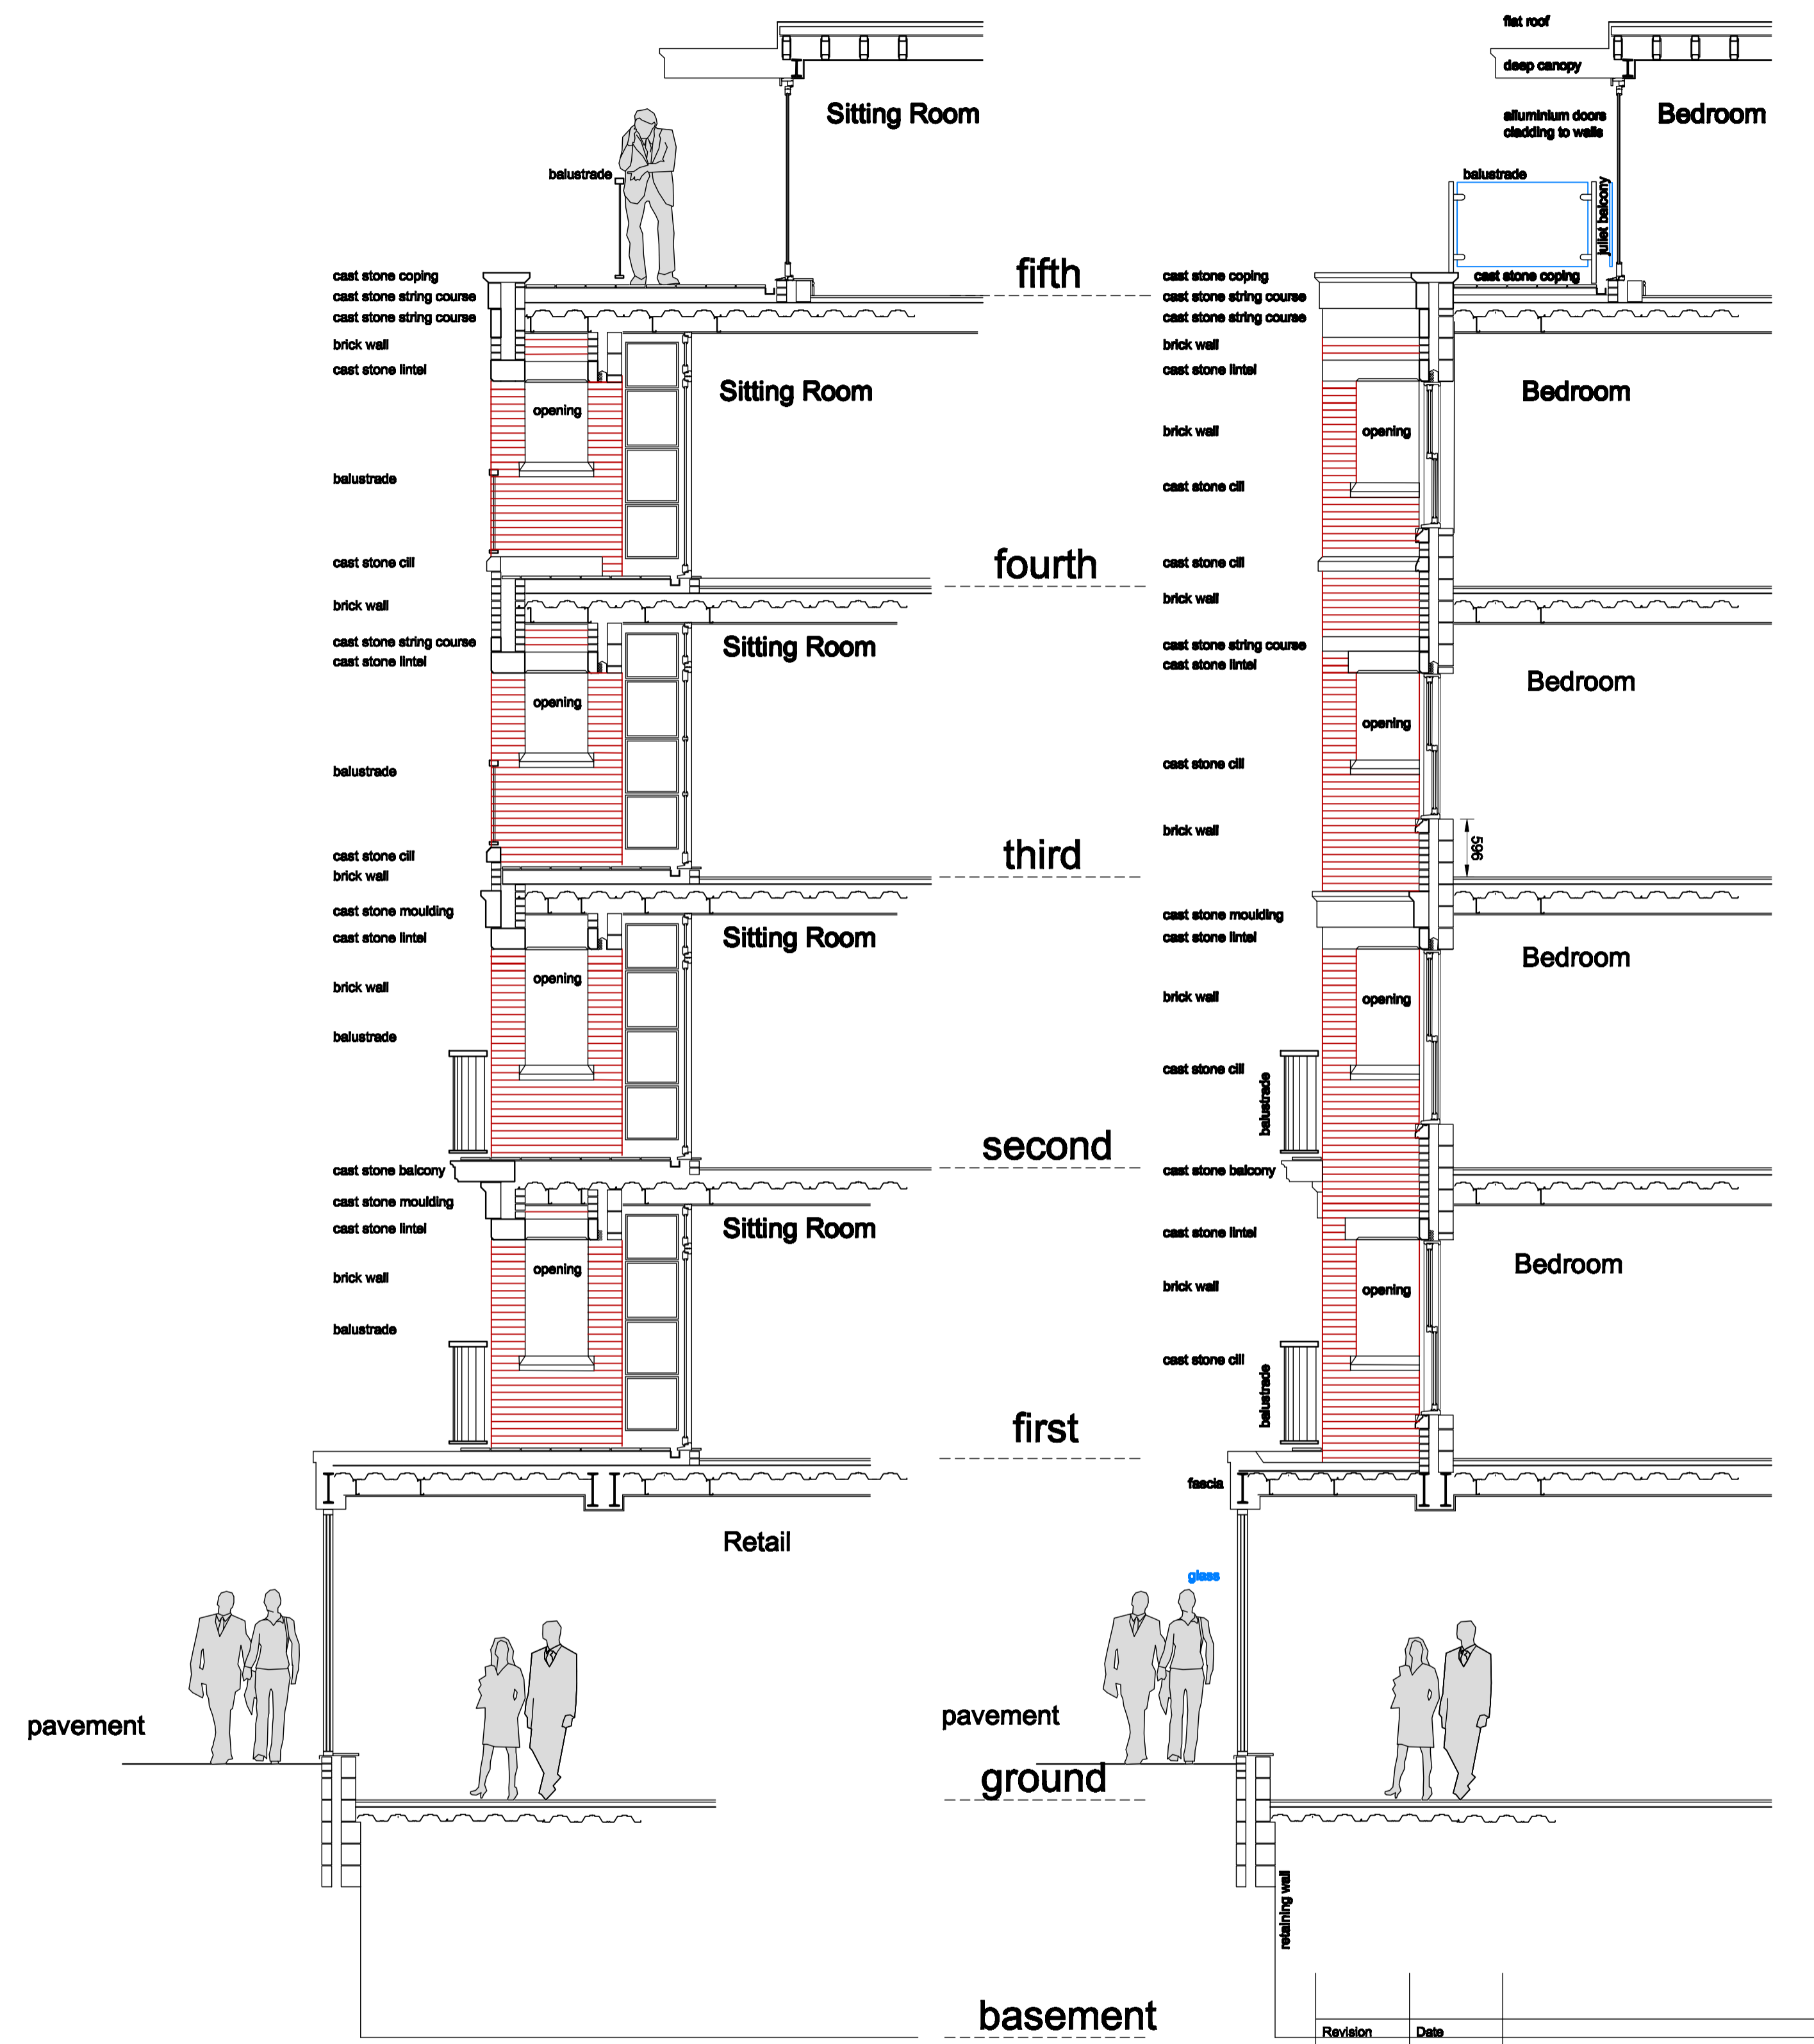

Revision	Date		
Copyright Reserved Do Not Scale Except for Planning All Dimensions To Be Checked On Site			
Project			
Finchley Bell Finchley Road London			
Drawing			
Redevelopment Elevation Details			
Wythe Holland Limited			
Chartered Architects Unit 7, Messenger Centre Phone +44 (01780) 758808 Crown Lane, Tinwell, Nr Stamford Fax +44 (01780) 758809 Rutland PE9 3UF www.wytheholland.co.uk mail@wytheholland.co.uk			
Date	Scale	Job No	Drawing No
29.12.14	1:50	1744	25