


South East Elevation
(To Pedestrian Alleyway)


Railway Tracks



North West Elevation
(Opposite Finchley Rd & Frogna Stn)

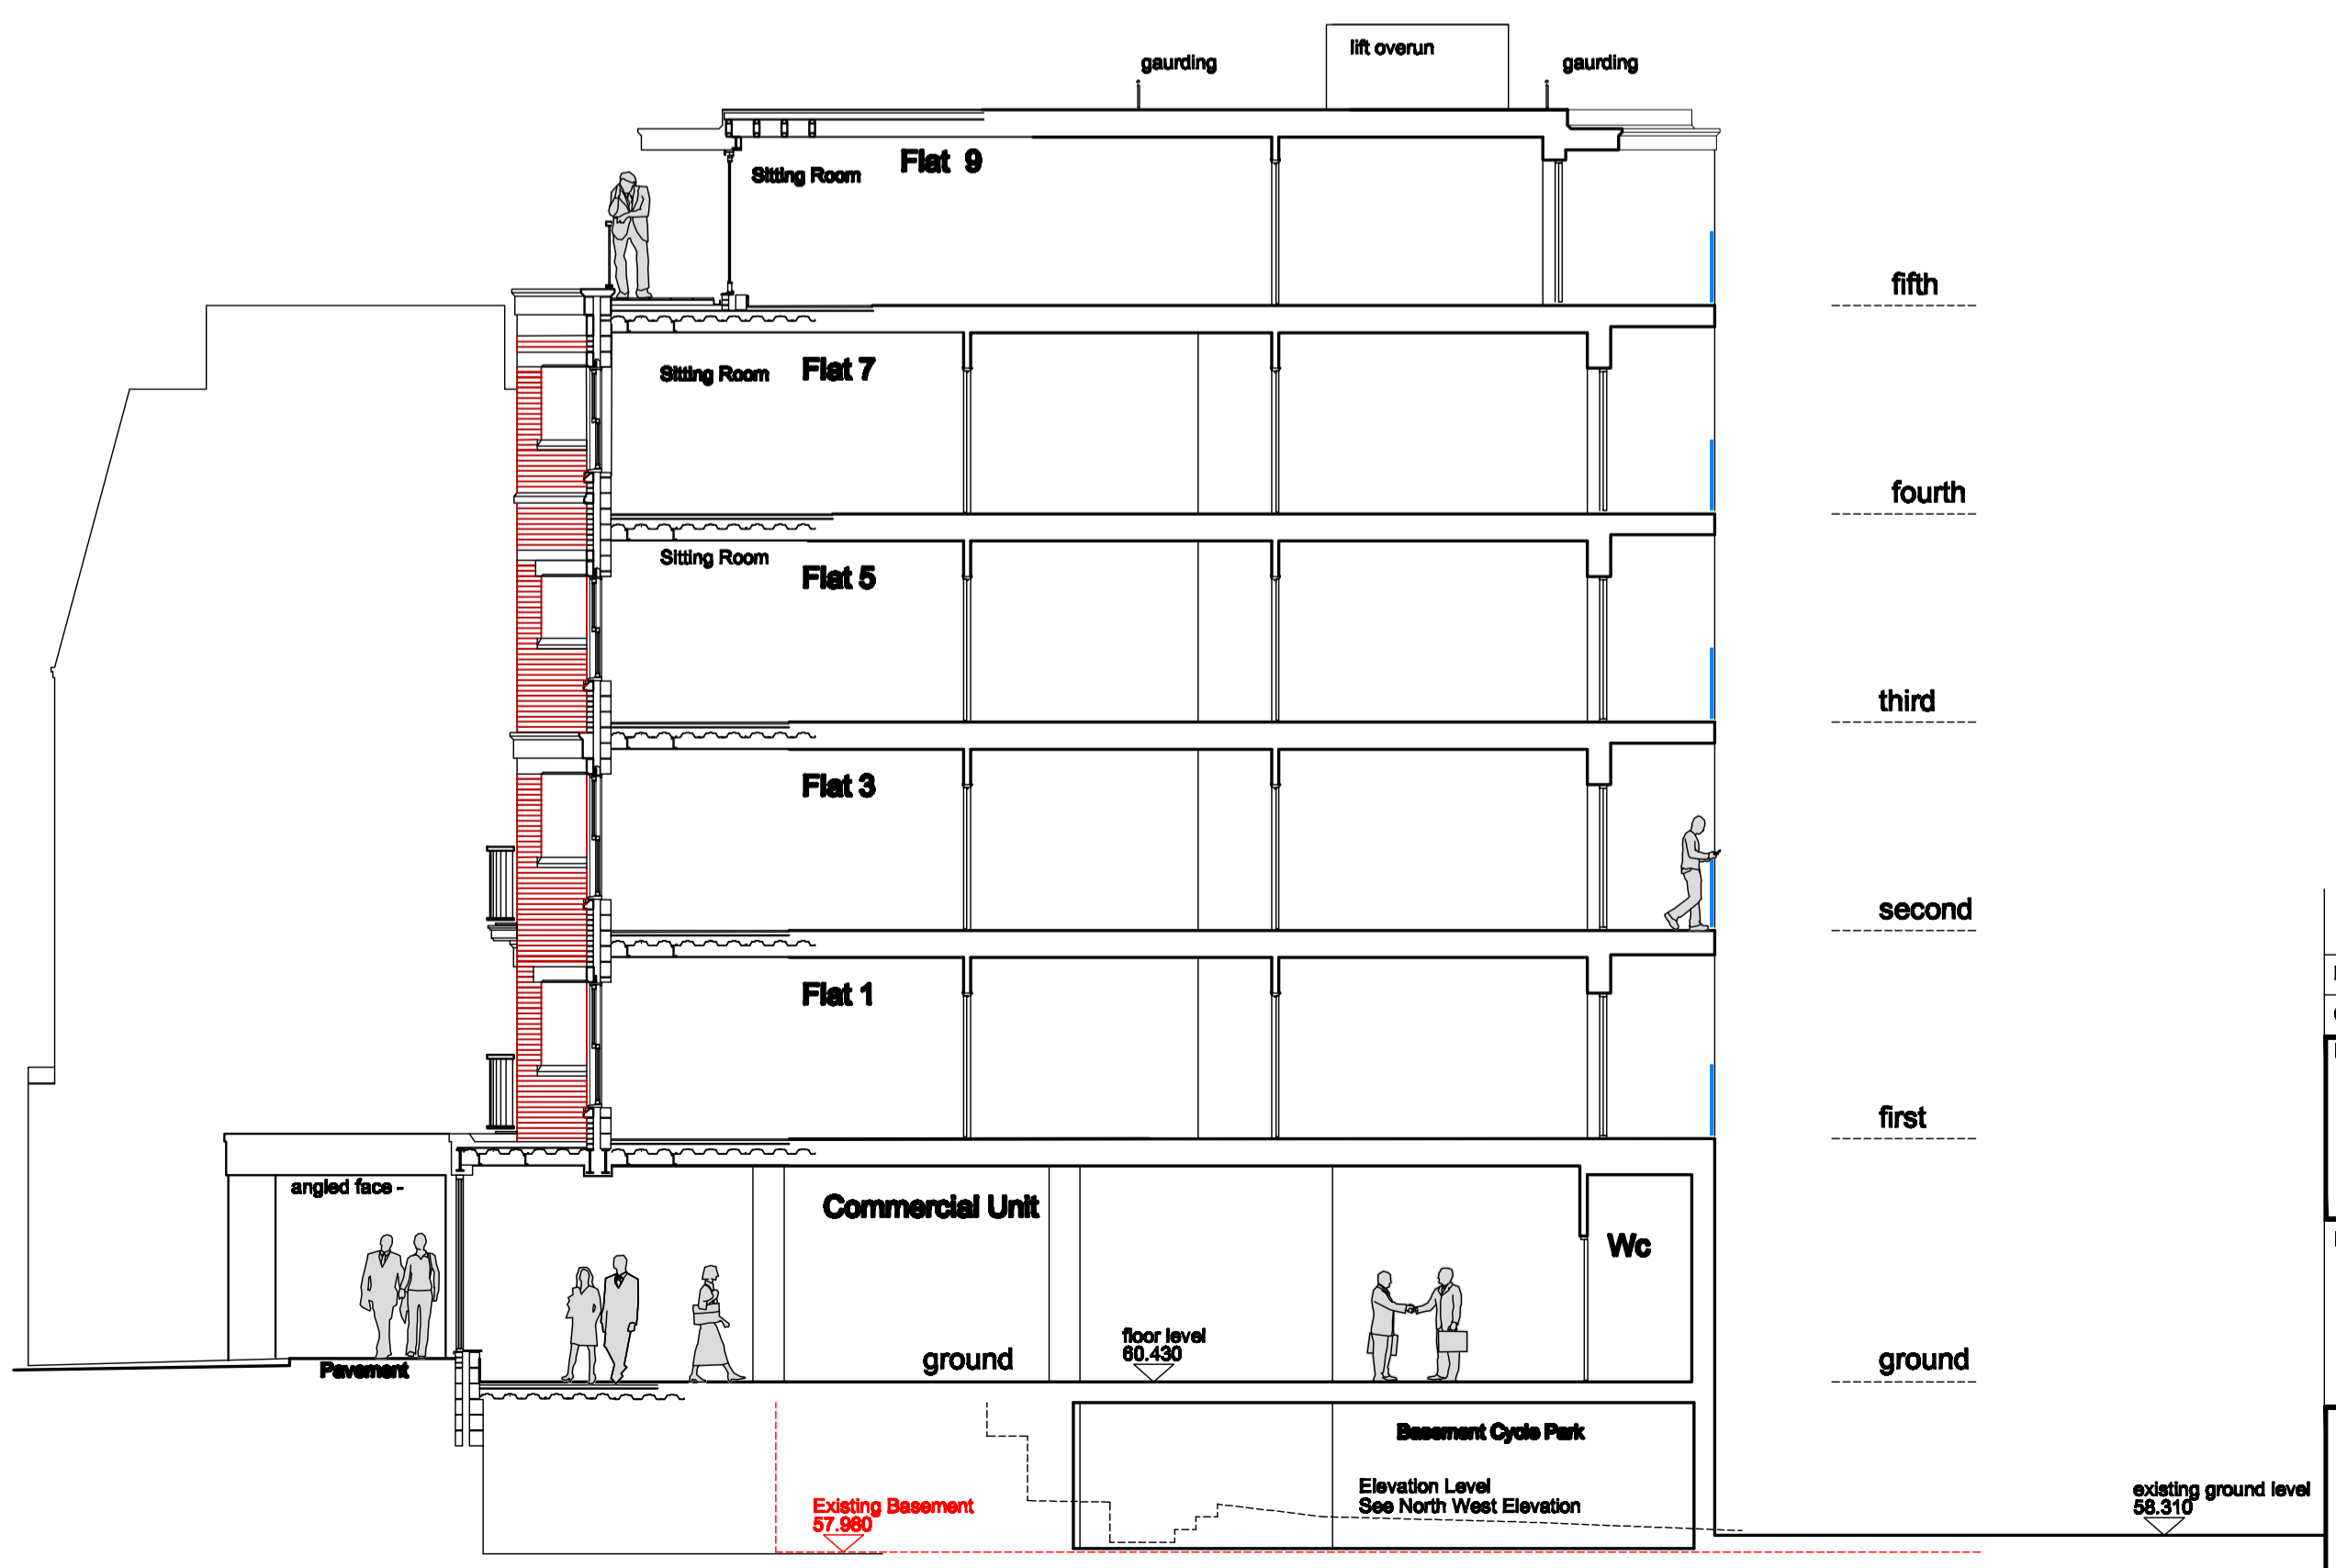

Section

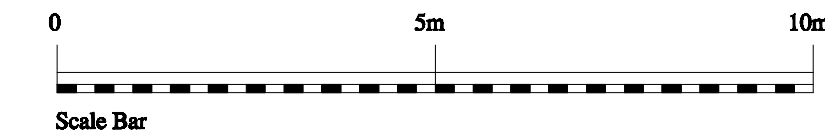

Revision	Date
Copyright Reserved	Do Not Scale Except for Planning All Dimensions To Be Checked On Site
Project	
Finchley Bell Finchley Road London	
Drawing	
Redevelopment Elevations & Section	
Wythe Holland Limited Chartered Architects Phone +44 (01780) 758808 Fax +44 (01780) 758909 www.wytheholland.co.uk	
Unit 7, Messenger Centre Crown Lane, Tinwell, Nr Stamford Rutland PE9 3UF mail@wytheholland.co.uk	
Date	Scale
29.12.14	1:100
Job No	Drawing No
1744	24 A