



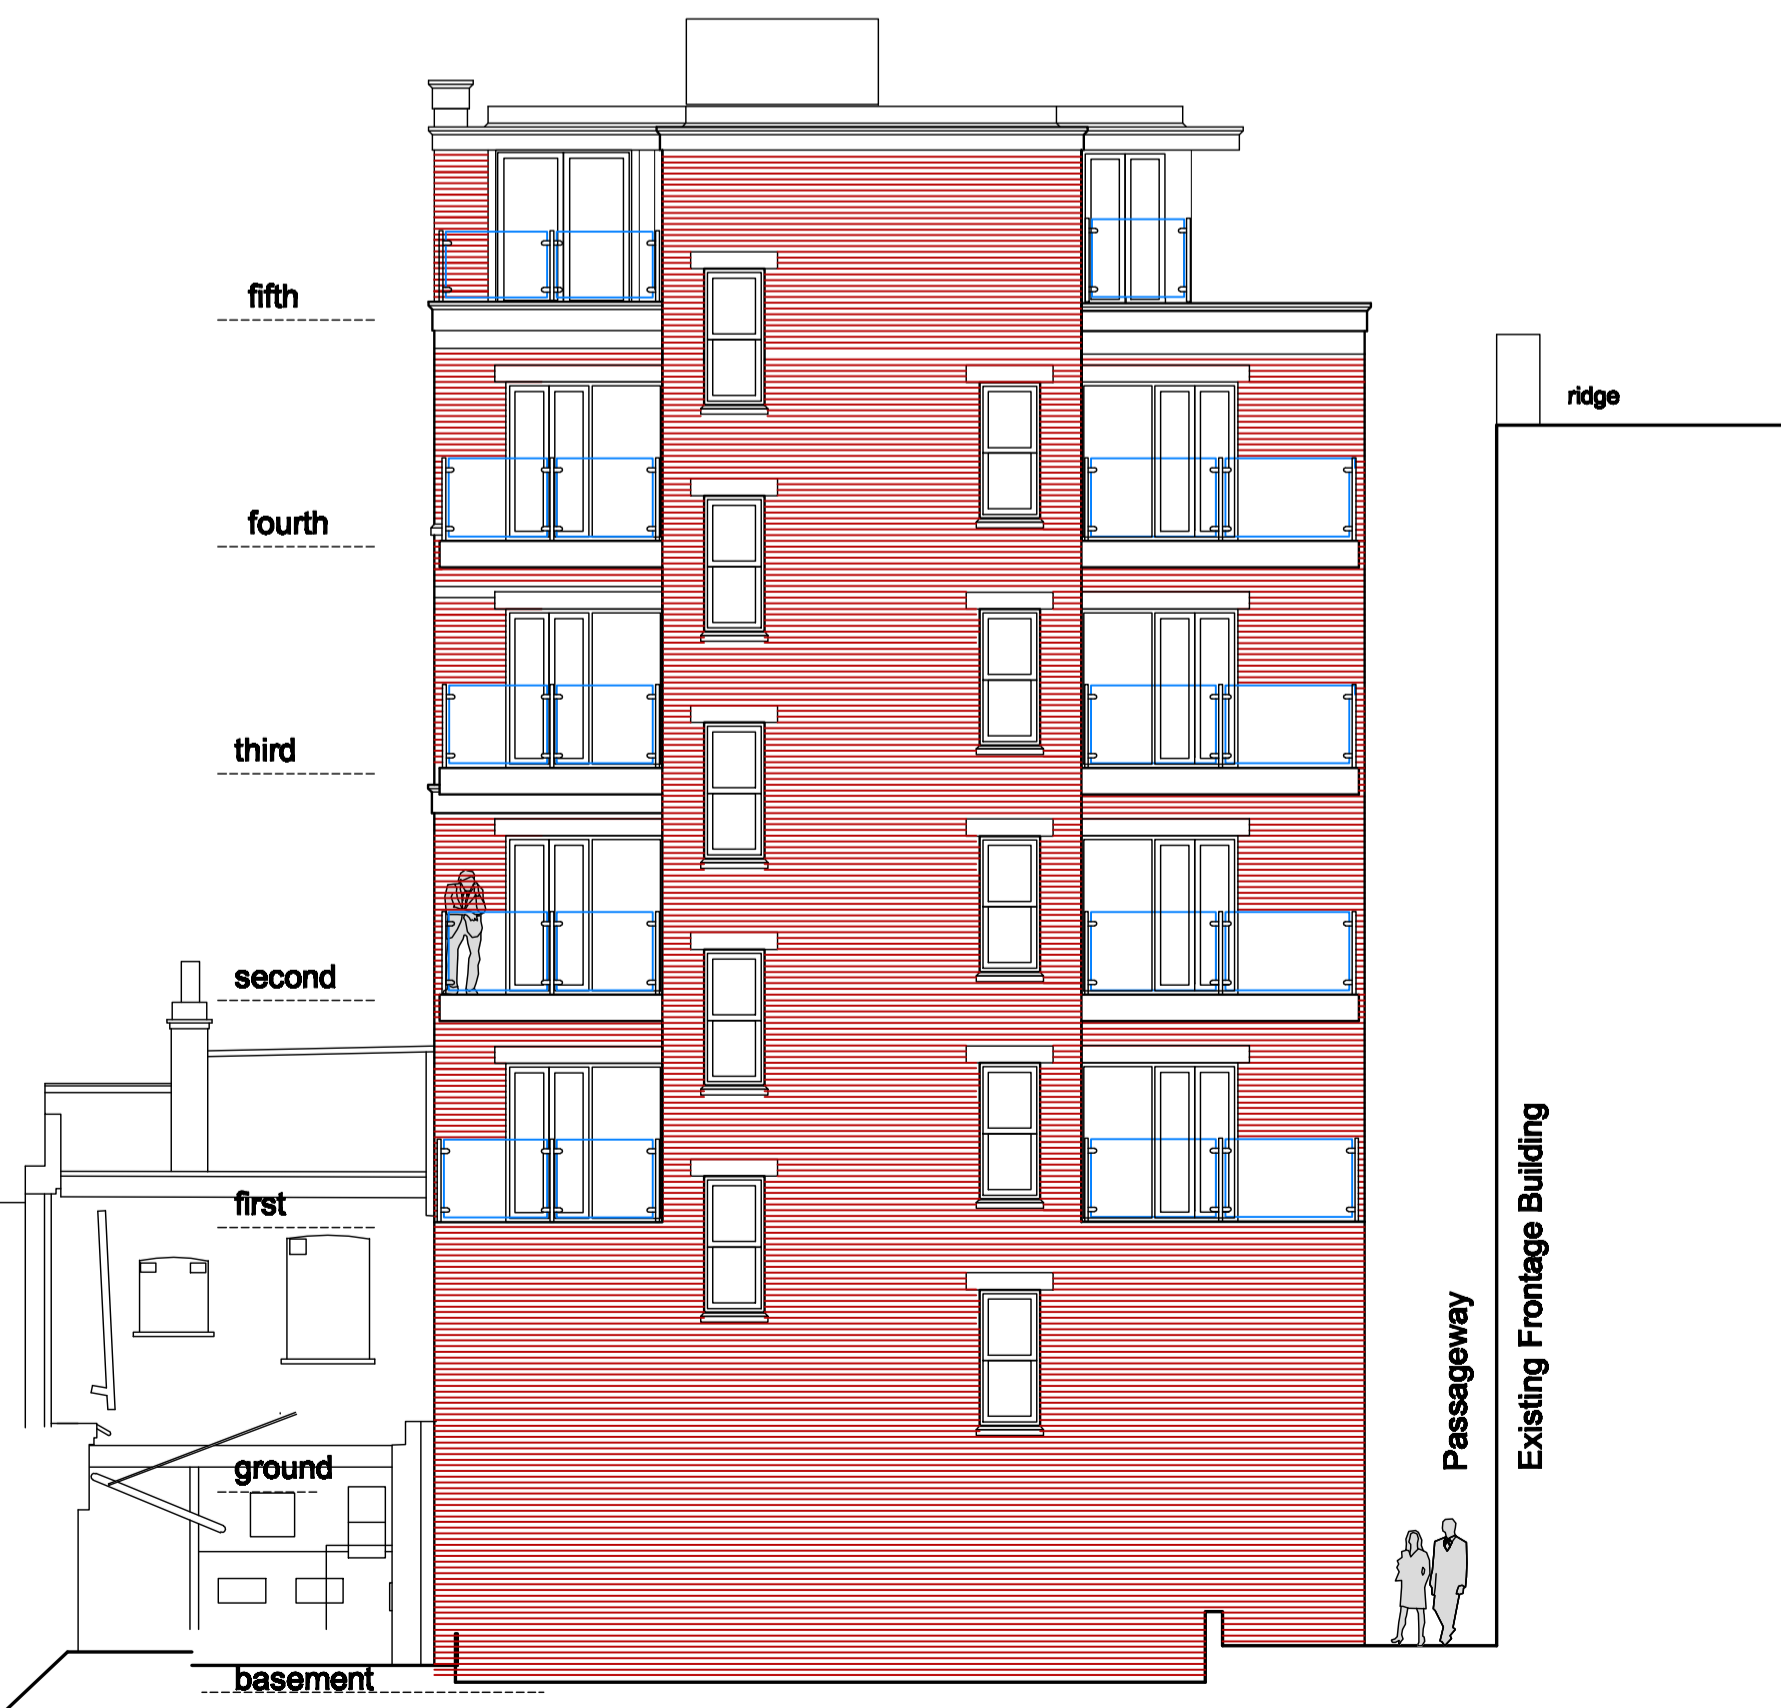

North East Elevation
(To Finchley Road)

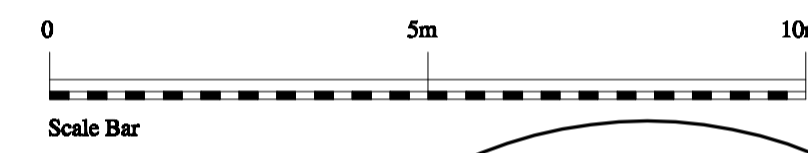

South West Elevation

Revision	Date		
Copyright Reserved	Do Not Scale Except for Planning All Dimensions To Be Checked On Site		
Project			
Finchley Bell Finchley Road London			
Drawing			
Redevelopment Elevations			
Wythe Holland Limited			
Chartered Architects Unit 7, Messenger Centre Phone +44 (01780) 758808 Crown Lane, Tinwell, Nr Stamford Fax +44 (01780) 758809 Rutland PE9 3UF www.wytheholland.co.uk mail@wytheholland.co.uk			
Date	Scale	Job No	Drawing No
29.12.14	1:100	1744	23 A