




South Elevation
(Lancaster Grove)

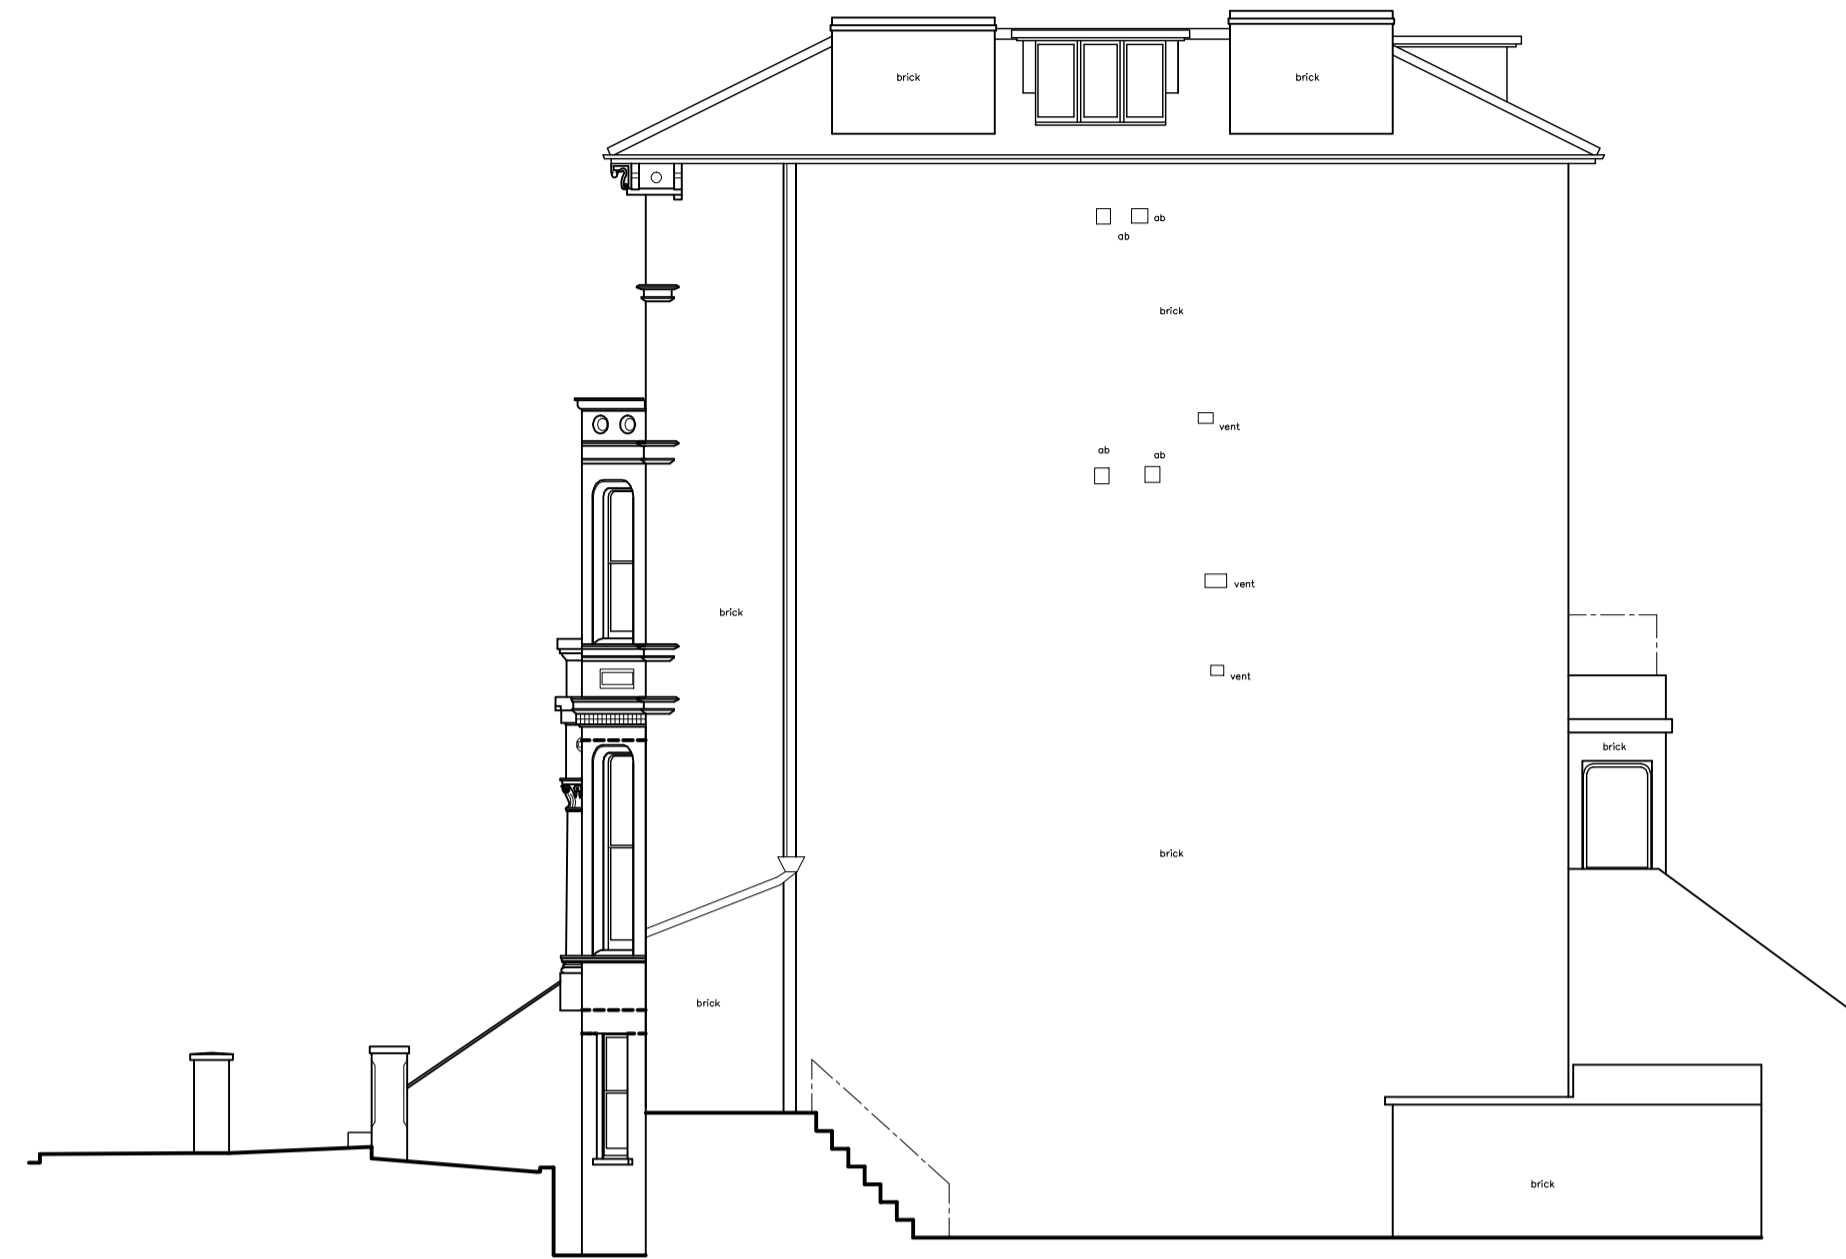


East Elevation



North Elevation



West Elevation

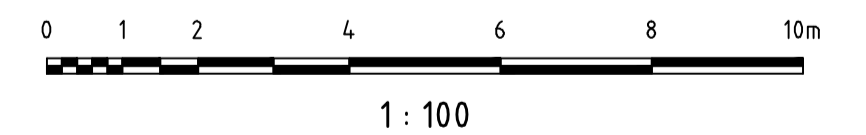

rev.	date	drawn	chk'd
 Gould Singleton Architects Earls Way, Halesowen, West Midlands, B63 3HR <small>Tel: 0121 550 0359 Fax: 0121 550 801 e-mail: postmaster@goald-singleton.co.uk</small>			
number	date	scale	description
14-1477/010	Dec 2014	1:100@A1	Proposed Extensions & Alterations 25 Lancaster Grove London NW3 4EX
drawn	date	checked	description
rd Party	GSA		Elevations as Existing

This drawing and the building works depicted are the copyright of the Architects and may not be reproduced except by written permission. This drawing must be read and checked again any specialist drawings and information provided. Do not scale prints. Figured dimension