
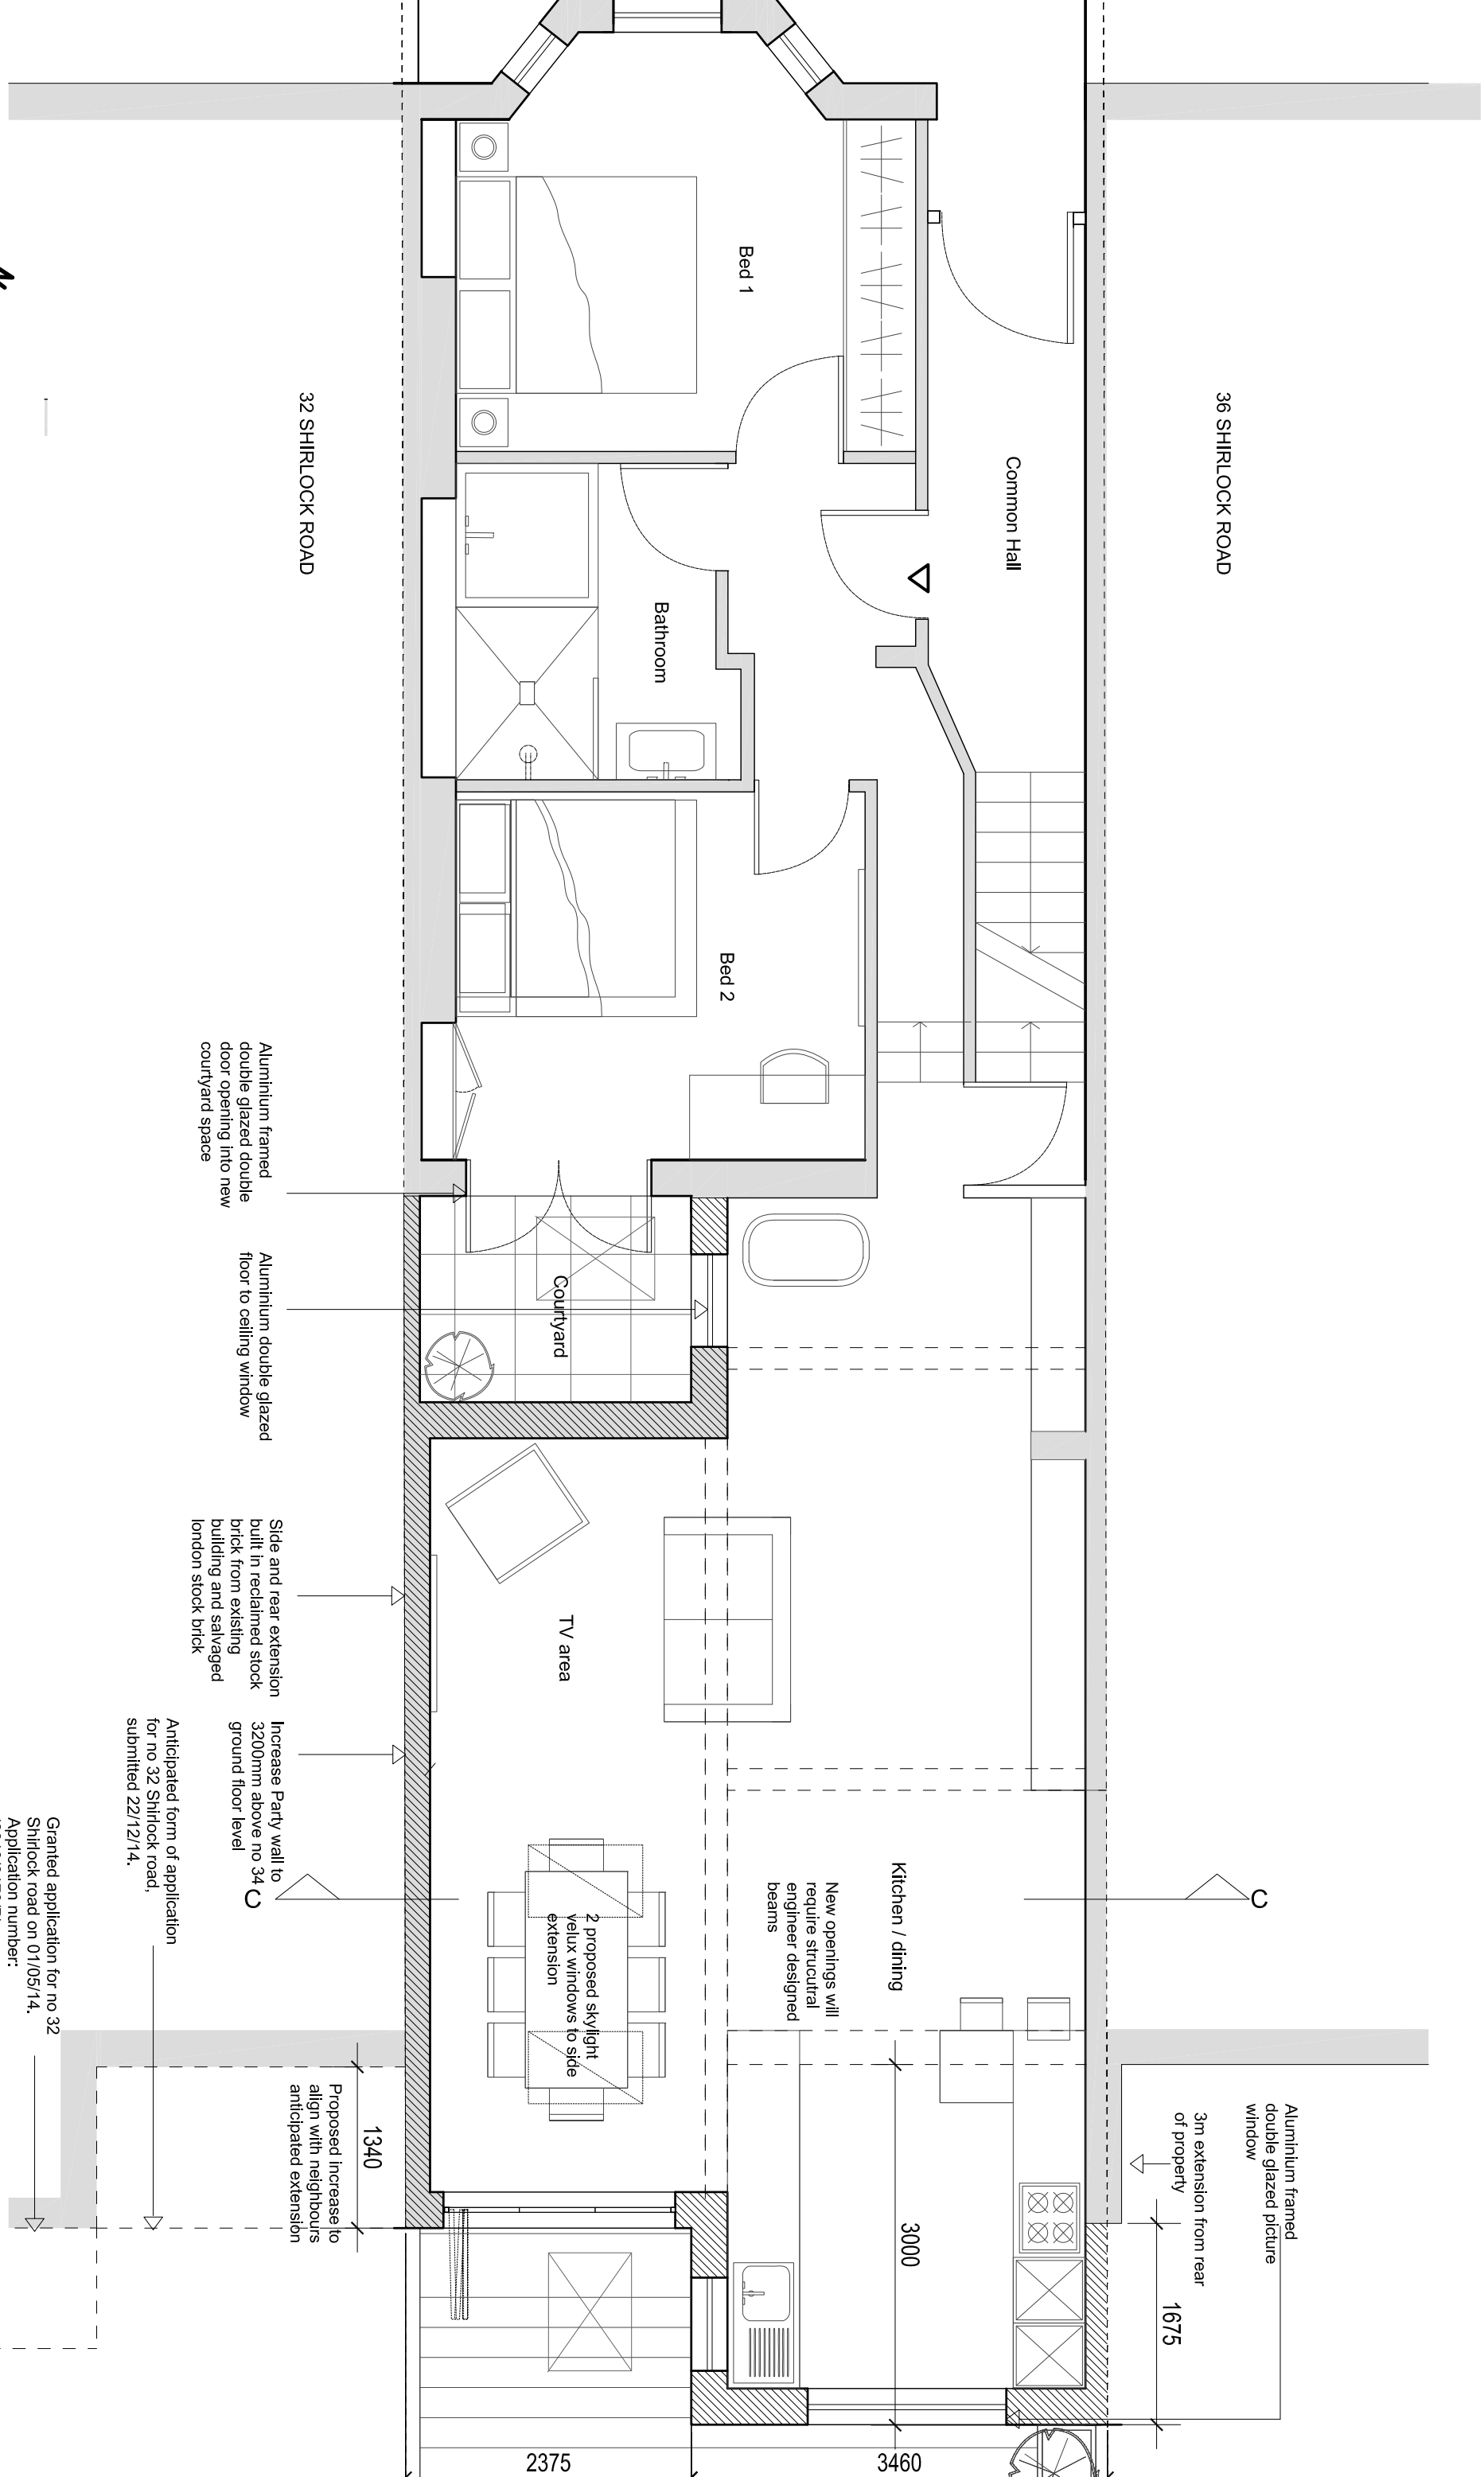


CLIENT	REVISIONS	DATE	STATUS	SCALE	PROJECT	DRAWING NAME	DRAWING NUMBER
Hannah O'Shaughnessy	...	23 01 15	Planning	1:50 @ A3	34 Shirllock Road	Proposed Ground Floor Plan	HYA14066 (P) 003

DO NOT SCALE FROM DRAWING. ALL DIMENSIONS, LEVELS, COORDINATES, SETTING OUT, TO BE CHECKED ON SITE AND ANY DISCREPANCY REPORTED IMMEDIATELY TO THE ARCHITECT AND PROJECT MANAGER.

 

HIGGS YOUNG ARCHITECTS

HIGGS YOUNG ARCHITECTS LTD
 54 BOSTON PLACE
 LONDON NW1 6ER
 Tel: 0044 (0)20 7724 9395
 E-mail: info@higgsyoung.com