


REVISIONS

Rev. _____ Date _____ By _____

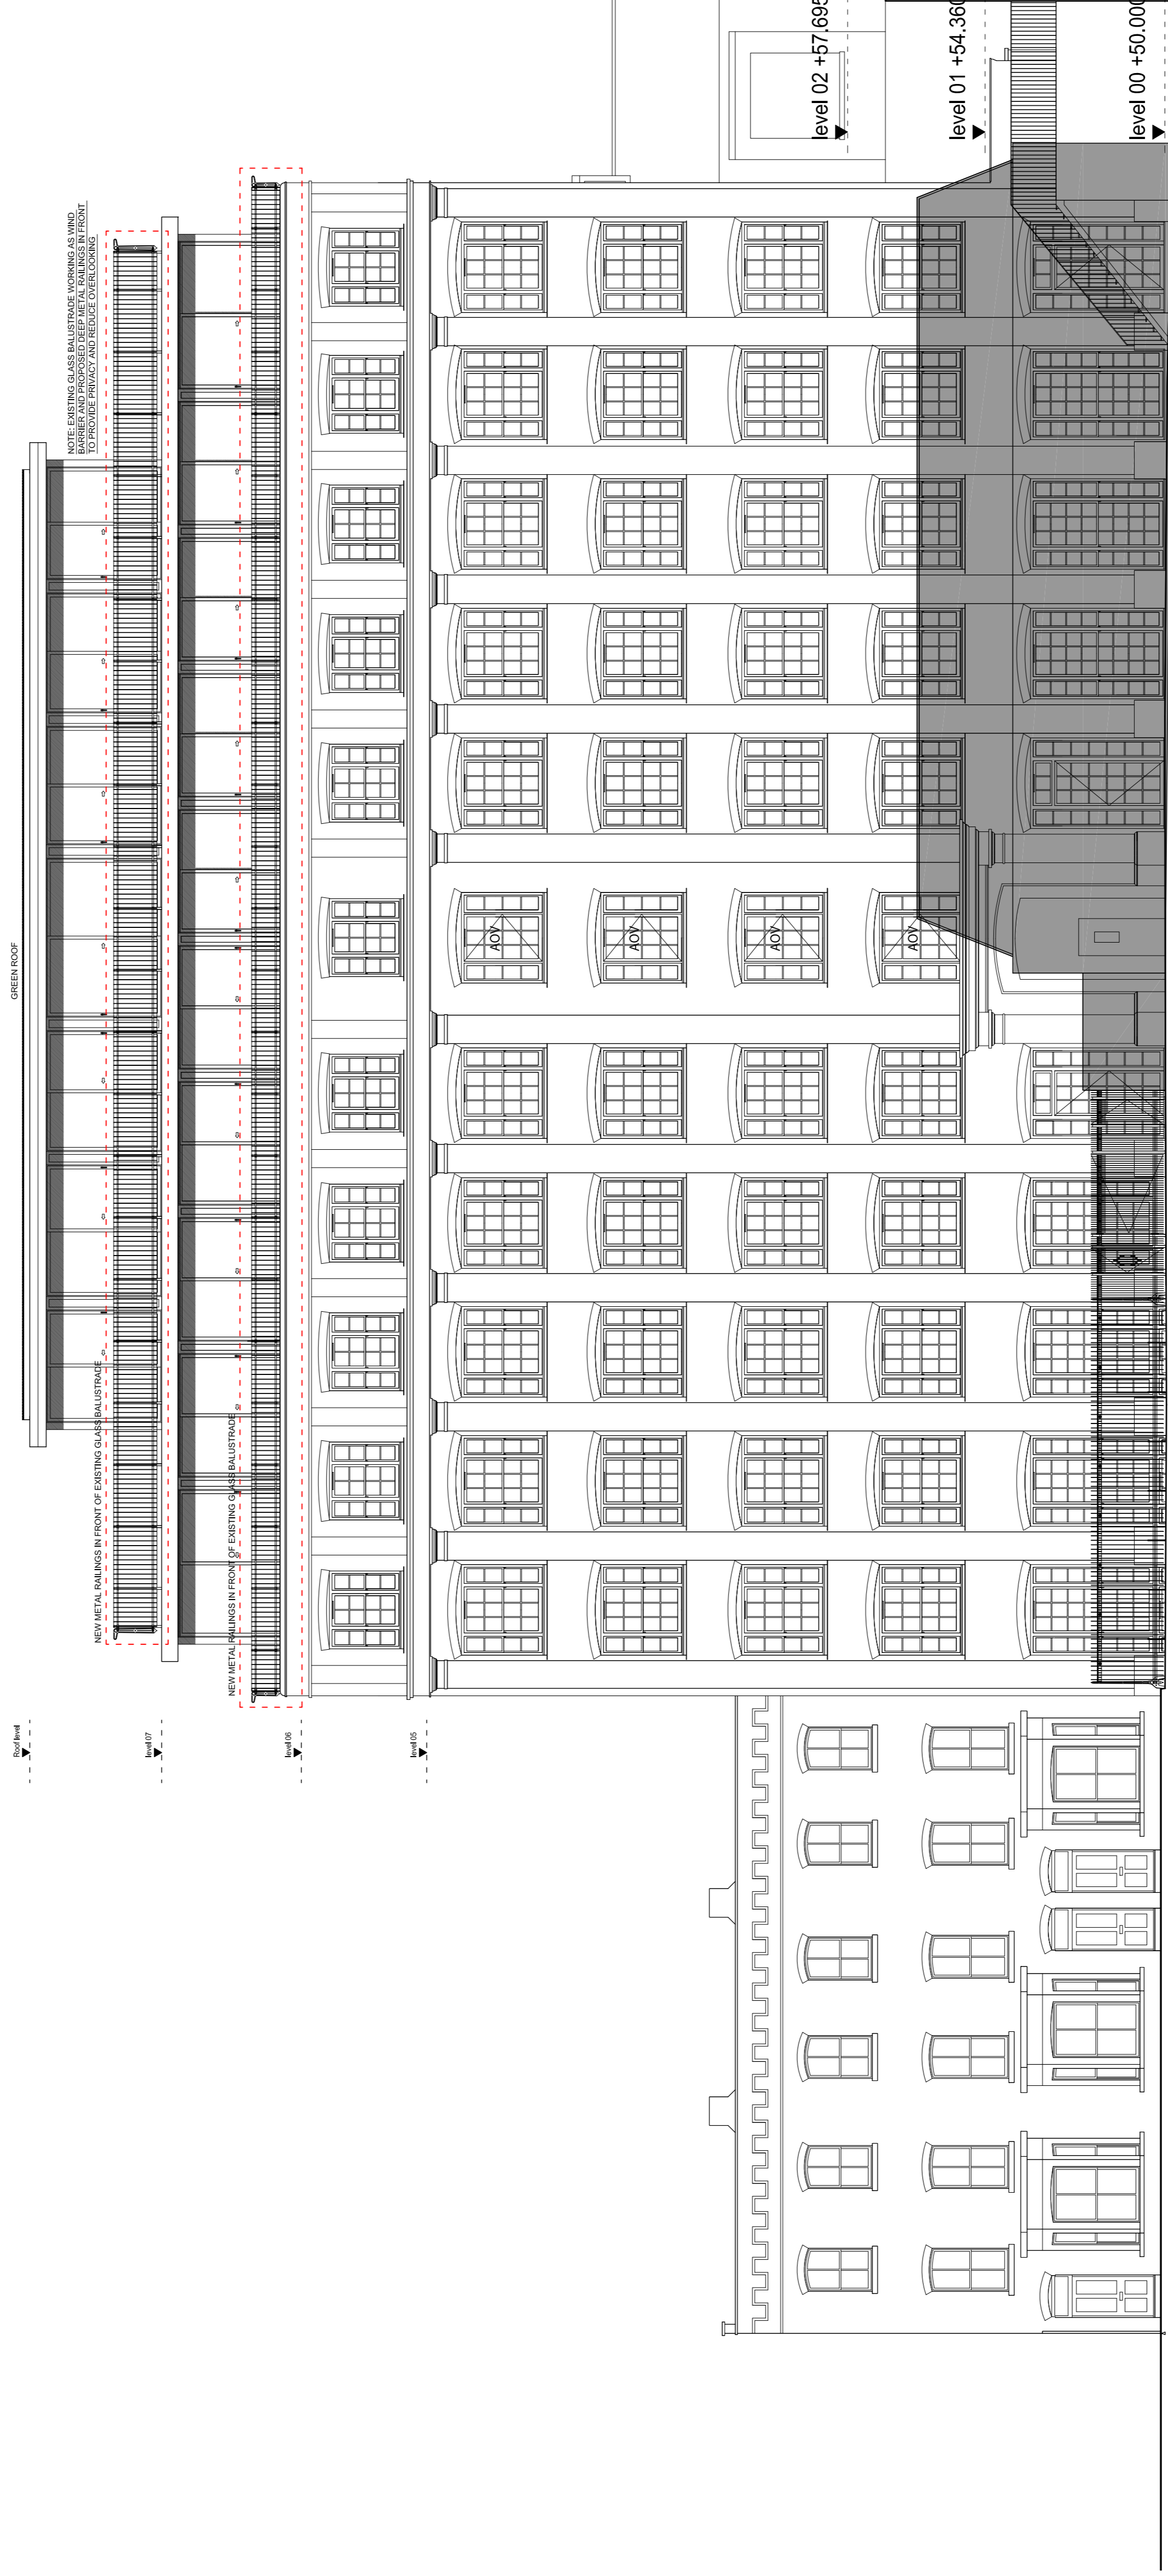

WEST ELEVATION

Belmont St.

PLANNING APPLICATION

ALL DIMENSIONS TO BE CHECKED ON SITE
WORK TO FINISHED DIMENSIONS ONLY
REPAIRS TO EXISTING STRUCTURE TO BE
AT ONCE BEFORE PROCEEDING

Contemporary Design Solutions



46 Great Marlborough Street
LONDON
W1F 7JW
Telephone: 020 7464 4000 Fax: 020 7464 4044

Client

RISETALL LTD

Project Title
Additional Metal Railings on Sixth and Seventh Floors
Balconies on North Side Extended up to Seventh Floor
Plus Front Metal Gates & Railing Details.
10A Belmont Street, LONDON NW1

Drawing Title

Proposed West Elevation

Scale: 1:100@A1, 1:200@A3 Date: January 2015
Drawn: LV Checked: DL
Drawing No. Rev.:

141020-A_(GA)40

CAD job# date: 23 Jan 2015 - 09:55am