


REVISIONS


Rev. Date By

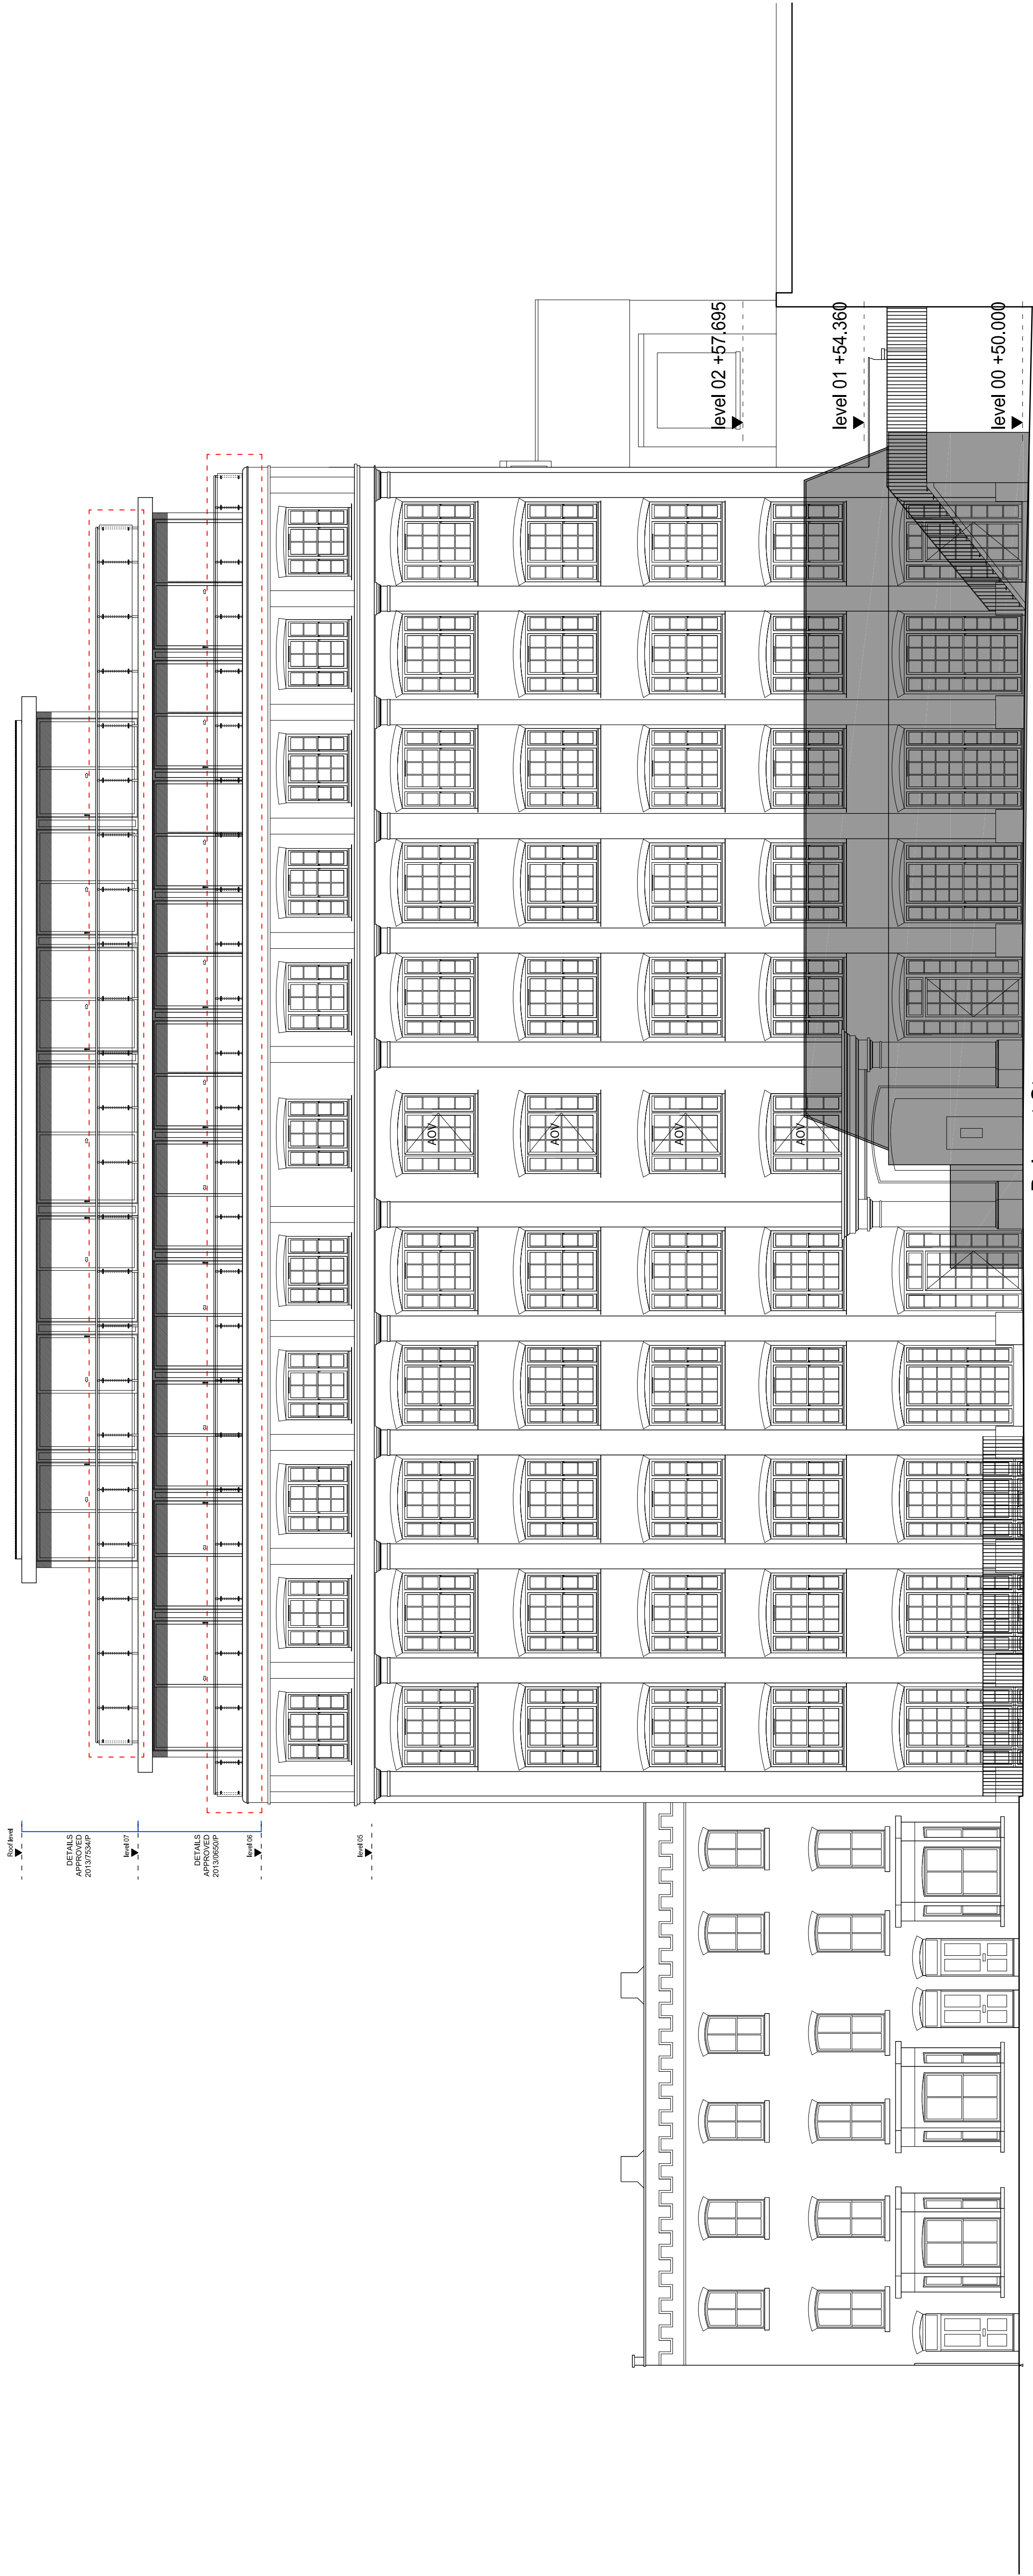

PLANNING APPLICATION

ALL DIMENSIONS TO BE CHECKED ON SITE
WORK TO FINISHED DIMENSIONS ONLY
REPORT ANY DISCREPANCIES TO THE ARCHITECT
AT ONCE BEFORE PROCEEDING

Contemporary Design Solutions

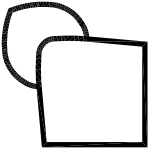

48 Great Marlborough Street
W1F 7JN
London
Telephone: 020 7464 4000 Fax: 020 7464 4044

Client

RISETALL LTD

Project Title

Additional Metal Railings on Sixth and Seventh Floors
Balconies on North Side Extended up to Seventh Floor
Plus Front Metal Gates & Railing Details.
10A Belmont Street, LONDON NW1

Drawing Title

Approved West Elevation

Scale: 1:10@A1, 1:200@A3 Date: January 2016
Drawn: LV Checked: DL
Drawing No.: 141020-A_A(SO)40 Rev.:

CAD file date: 23 Jan 2015 - 08:03pm