


EAST ELEVATION

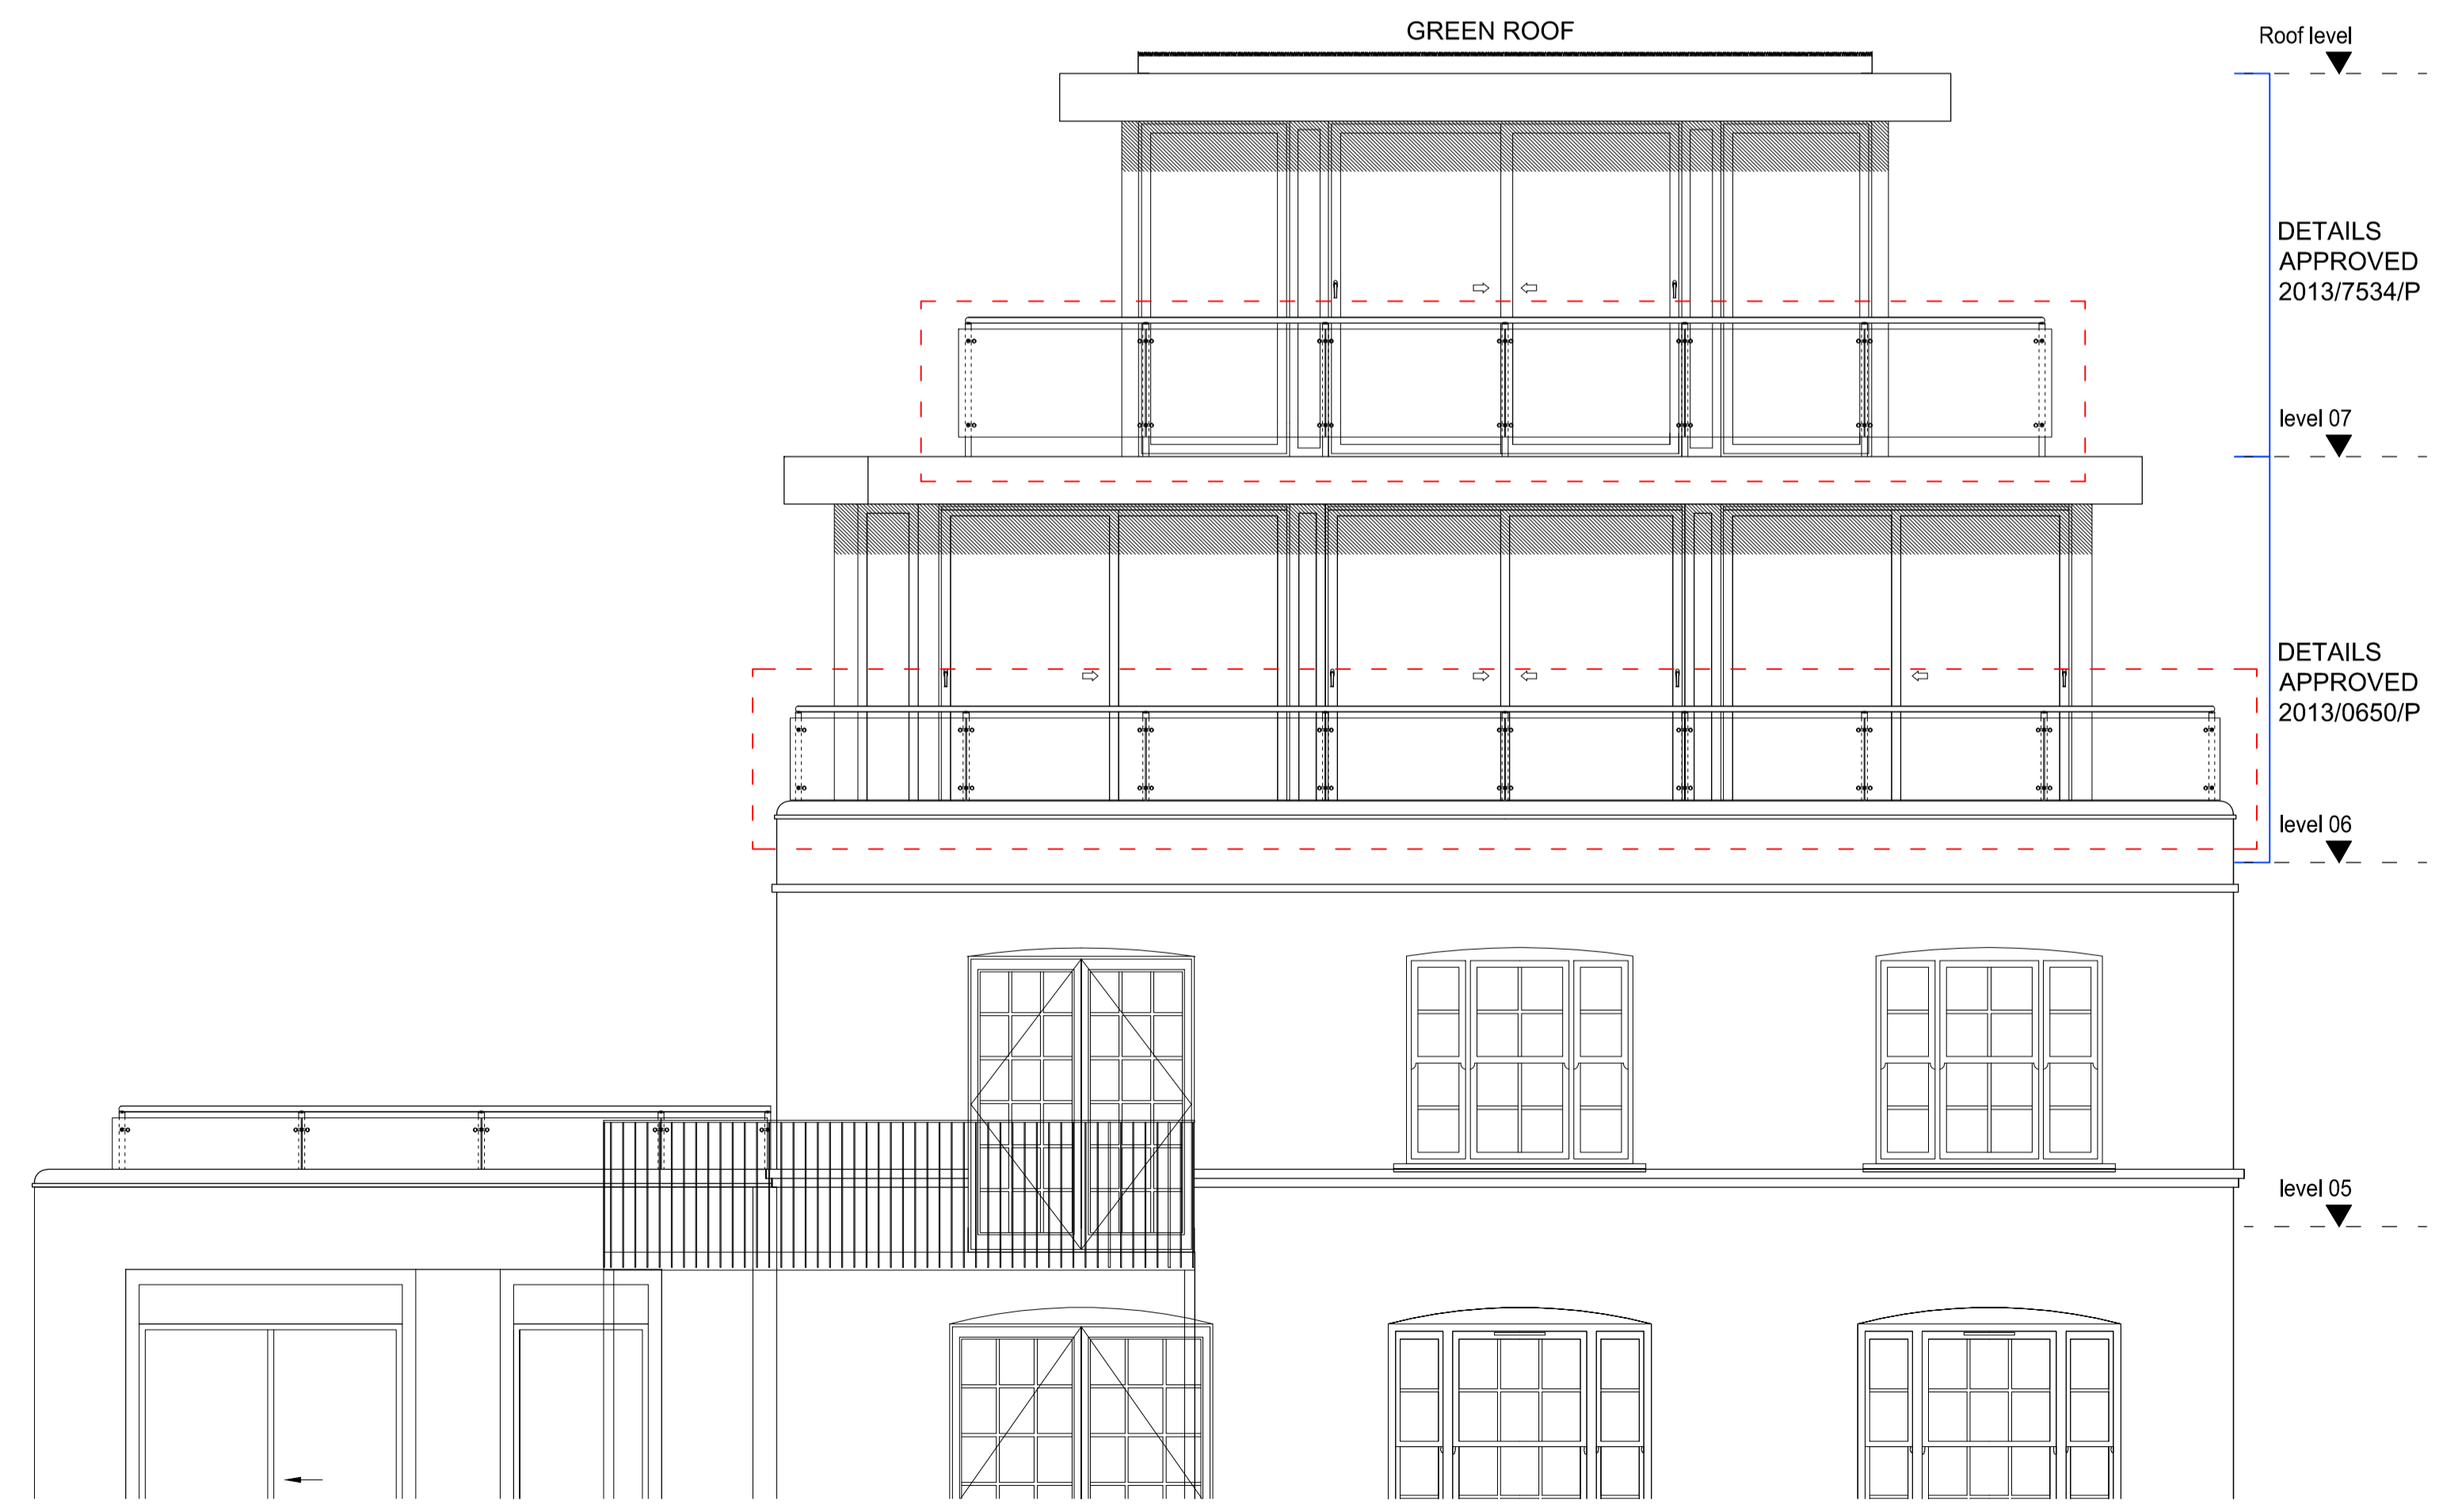

NORTH ELEVATION

REVISIONS

Rev.	Date	By

DETAILS APPROVED
2013/7534/P

DETAILS APPROVED
2013/0650/P

APPROVED
BALCONIES
(2013/7971/P)
TO REPLACE
EXISTING FIRE
METAL STAIRS

PLANNING APPLICATION

ALL DIMENSIONS TO BE CHECKED ON SITE
WORK TO FIGURED DIMENSIONS ONLY
REPORT DISCREPANCIES TO THE ARCHITECT
AT ONCE BEFORE PROCEEDING

Contemporary Design Solutions

46 Great Marlborough Street
London
W1F 7JW
Telephone: 020 7494 9000 Fax: 020 7494 4944

Client
RISETALL LTD

Project Title
Additional Metal Railings on Sixth and Seventh Floors
Balconies on North Side Extended up to Seventh Floor
Plus Front Metal Gates & Railing Details.
10A Belmont Street, LONDON NW1

Drawing Title
**Existing East and North Elevations
Sixth and Seventh Floors**

Scale	1: 50@A1, 1:100@A3	Date	January 2015
Drawn	LV	Checked	DL
Drawing No.		Rev.	

141020-A_A(SO)401

CAD plot date: 27 Jan 2015 - 09:50am

